
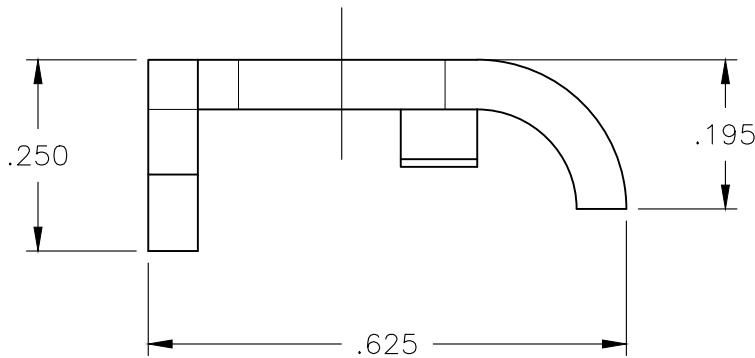
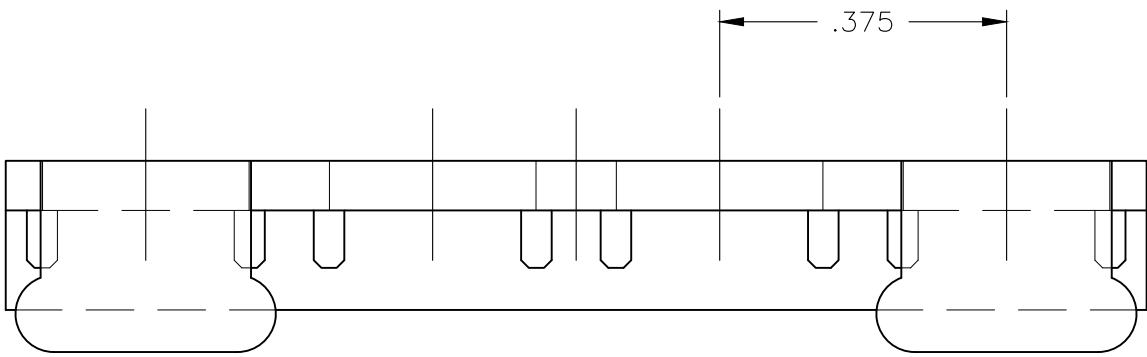


REVISIONS					
P	LTR	DESCRIPTION	DATE	DWN	APVD
	D2	PART STATUS UPDATED	25JAN2018	RK	PS


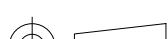
 
1 MATERIAL: POLYPHENYLENE OXIDE UL94V-0, BLACK.

2 POSITION HAS RDI LOGO OMITTED.

3. FOR USE WITH 6 SERIES BARRIER STRIPS.

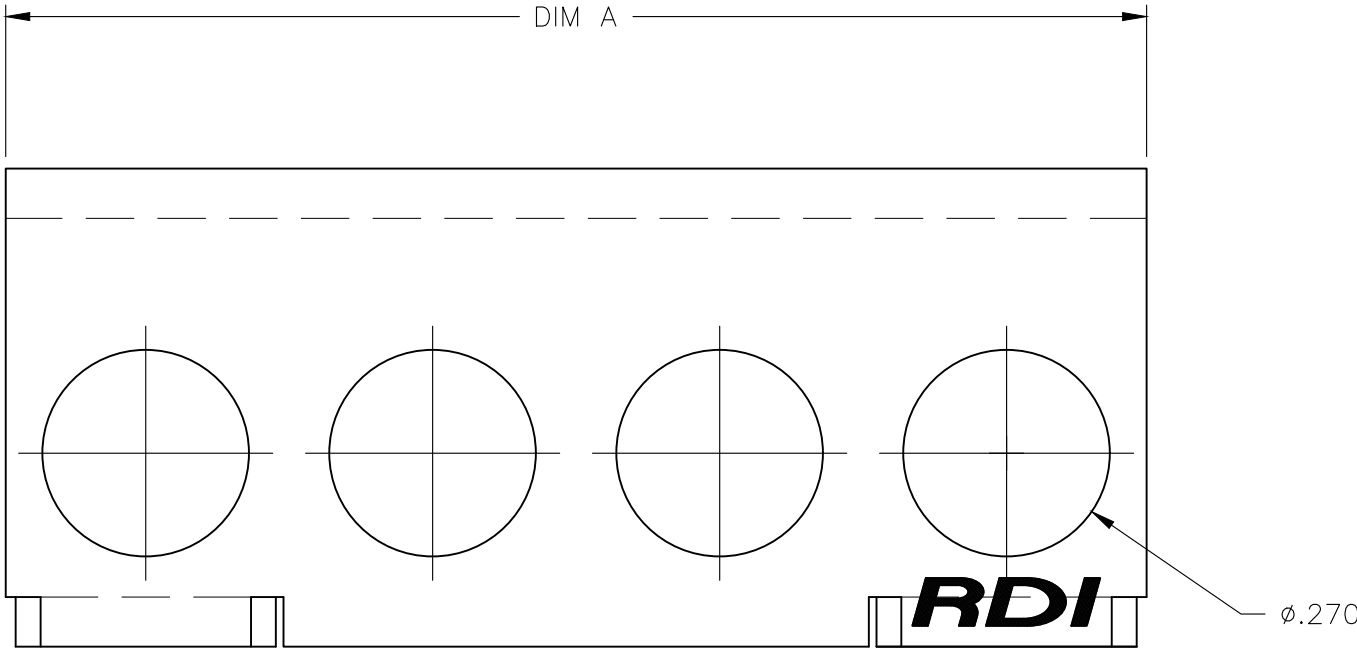

OBSOLETE	5.991	16	TC6-16-PFH	<del>4-1437661-7</del>
	5.616	15	TC6-15-PFH	<del>4-1437661-6</del>
	5.241	14	TC6-14-PFH	<del>1-1776050-4</del>
	4.866	13	TC6-13-PFH	<del>1-1776050-3</del>
	4.491	12	TC6-12-PFH	<del>4-1437661-5</del>
OBSOLETE	4.116	11	TC6-11-PFH	<del>7-1437661-4</del>
	3.741	10	TC6-10-PFH	<del>4-1437661-4</del>
	3.366	9	TC6-09-PFH	<del>4-1437661-2</del>
OBSOLETE	2.991	8	TC6-08-PFH	<del>4-1437661-0</del>
	2.616	7	TC6-07-PFH	<del>3-1437661-8</del>
	2.241	6	TC6-06-PFH	<del>3-1437661-7</del>
	1.866	5	TC6-05-PFH	<del>3-1437661-4</del>
	1.491	4	TC6-04-PFH	<del>3-1437661-2</del>
	1.116	3	TC6-03-PFH	<del>2-1437661-9</del>
OBSOLETE	.741	2	TC6-02-PFH	<del>2-1437661-7</del>
	DIM A	NO. OF POS.	CATALOG NUMBER	PART NUMBER

THIS DRAWING IS A CONTROLLED DOCUMENT.		DWN S SCHLEGEL 23MAY03 CHK S YODER 5/23/03		 TE Connectivity Ltd.			
DIMENSIONS: INCHES		TOLERANCES UNLESS OTHERWISE SPECIFIED: 0 PLC ± - 1 PLC ± - 2 PLC ± - 3 PLC ± .010 4 PLC ± - ANGLES ± -		APVD S YODER 5/23/03 PRODUCT SPEC — APPLICATION SPEC —		NAME TC6-XX-PFH TERMINAL BLOCK COVER	
				SIZE A2		GAGE CODE 00779	
MATERIAL 		FINISH		DRAWING NO C-2-1437661-7		RESTRICTED TO —	
CUSTOMER DRAWING				SCALE 4:1		SHEET 1 of 1	
				REV D2			

2-1437661-7

A

# Mouser Electronics

Authorized Distributor

Click to View Pricing, Inventory, Delivery & Lifecycle Information:

[TE Connectivity:](#)

[2-1437661-7](#)