

THIS DRAWING IS UNPUBLISHED.

RELEASED FOR PUBLICATION

© COPYRIGHT - By -

ALL RIGHTS RESERVED.

REVISIONS					
P	LTR	DESCRIPTION	DATE	DWN	APVD
	-	SEE SHEET 1	-	-	-

SELECT LOAD CHART

OBSOLETE	9,10	1-8	1-8	9,10	9,10	-	1-8	-	-	10	SSB7N2030	5-1546963-8	
	1-8	9,10	-	-	2,5,6,10	-	1,7	-	-	10	SSB7N2025	4-1546963-3	
	ALL	ALL	2,3,4	-	-	-	-	-	-	7	SSB7N2019	3-1546963-8	
	ALL	ALL	3,4	-	-	-	-	-	-	7	SSB7N2017	3-1546963-2	
	-	-	ALL	-	-	-	2,4	-	-	6	SSB7N2016	3-1546963-1	
	-	1,3,5,7	-	-	1	-	-	-	-	4	SSB7CG04032224	4-1546963-9	
	.250 QC TAB 90° BEND SGL SIDED (10)	.250 QC TAB 90° BEND DBL SIDED (9)	.250 QC TAB STRAIGHT DBL SIDED (8)	.250 QC TAB STRAIGHT SGL SIDED (7)	.250 QC TAB 45° BEND SGL SIDED (6)	.187 QC TAB STRAIGHT SGL SIDED (5)	.250 QC TAB 45° BEND DBL SIDED (4)	.187 QC TAB 45° BEND SGL SIDED (3)	.187 QC TAB 90° BEND SGL SIDED (2)	NO. OF POS.	CATALOG NUMBER	PART NUMBER	
POSITIONS LOADED													

3	OBSOLETE	-1.750	2.312		2			2			2			YES	3	SSB7CG030328-SPL	6 1546963 3	
	OBSOLETE	11.375	11.937											YES	25	SSB70G250301	2 1546963 5	
	OBSOLETE	10.937	11.500											YES	24	SSB70G240301	2 1546963 4	
	OBSOLETE	10.500	11.062											YES	23	SSB70G230301	2 1546963 3	
	OBSOLETE	10.062	10.625											YES	22	SSB70G220304	6 1546963 1	
	OBSOLETE	10.062	10.625											YES	22	SSB70G220301	2 1546963 2	
	OBSOLETE	-9.625	10.187											YES	21	SSB70G210301	2 1546963 1	
	OBSOLETE	-9.187	9.750											YES	20	SSB70G200301	2 1546963 0	
	OBSOLETE	-8.750	9.312											YES	19	SSB7CG190301	1 1546963 9	
	OBSOLETE	-8.313	8.875											YES	18	SSB7CG180301	1 1546963 8	
	OBSOLETE	-7.875	8.437											YES	17	SSB7CG170301	1 1546963 7	
	OBSOLETE	-7.437	8.000											YES	16	SSB7CG160301	1 1546963 6	
	1	3	OBSOLETE	-7.000	7.562										YES	15	SSB7CG150301	1 1546963 5
OBSOLETE			-6.562	7.125			14				14			YES	14	SSB7N2020	3 1546963 4	
OBSOLETE			-6.562	7.125										YES	14	SSB7CG140301	7 1437415 6	
OBSOLETE		-6.125	6.687											YES	13	SSB7CG130301	1 1546963 3	
OBSOLETE		-5.687	6.250											YES	12	SSB7CG120301	1 1546963 2	
3		OBSOLETE	-5.250	5.812				11	11						YES	11	SSB7CG110329	1 1546963 6
		OBSOLETE	-5.250	5.812											YES	11	SSB7CG110301	1 1546963 1
3		OBSOLETE	-4.812	5.375		2	8	8	2	2		8			YES	10	SSB7N2030	5 1546963 8
		OBSOLETE	-4.812	5.375		2	8			4		2			NO	10	SSB7N2025	4 1546963 3
3		OBSOLETE	-4.812	5.375											YES	10	SSB7CG100301	1 1546963 0
		DIM B	DIM A	JUMPER	.250 QC TAB 90° BEND DBL SIDED 14	.250 QC TAB 90° BEND SGL SIDED 10	.250 QC TAB 90° BEND DBL SIDED 9	.250 QC TAB STRAIGHT DBL SIDED 8	.250 QC TAB STRAIGHT SGL SIDED 7	.250 QC TAB 45° BEND SGL SIDED 6	.187 QC TAB STRAIGHT SGL SIDED 5	.250 QC TAB 45° BEND DBL SIDED 4	.187 QC TAB 45° BEND SGL SIDED 3	.187 QC TAB 90° BEND SGL SIDED 2	SSB7 BUSHING 1	NO. OF POS.	CATALOG NUMBER	PART NUMBER
QUANTITIES																		

THIS DRAWING IS A CONTROLLED DOCUMENT.

DIMENSIONS:
INCHES

MATERIAL
-

TOLERANCES UNLESS OTHERWISE SPECIFIED:

0 PLC ± -
1 PLC ± -
2 PLC ± .02
3 PLC ± .010
4 PLC ± -
ANGLES ± 3°

FINISH
-

DWN 3/5/04
S SCHLGEL
CHK 3/5/04
S YODER
APVD 3/5/04
S YODER
PRODUCT SPEC
APPLICATION SPEC
WEIGHT -
CUSTOMER DRAWING

TE Connectivity Ltd.





SSB7CGXX0301

SIZE A2CAGE CODE 00779DRAWING NO 8-796602-0RESTRICTED TO -




SCALE NTS
SHEET 2 of 4
REV R1

1471-9 (1/15)



REVISIONS					
P	LTR	DESCRIPTION	DATE	DWN	APVD
-	-	SEE SHEET 1	-	-	-

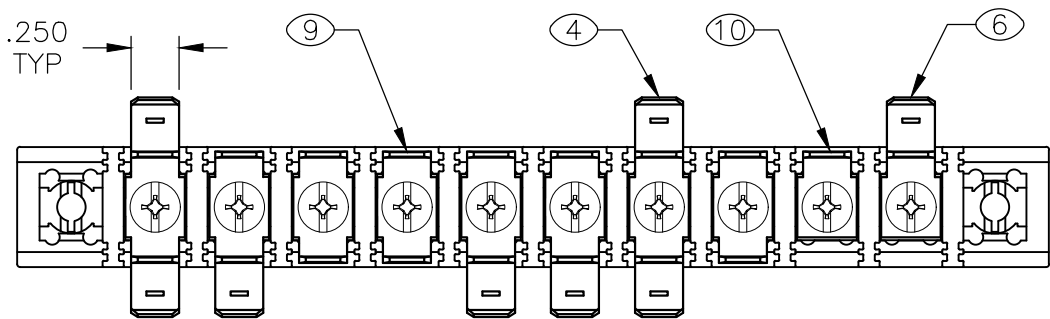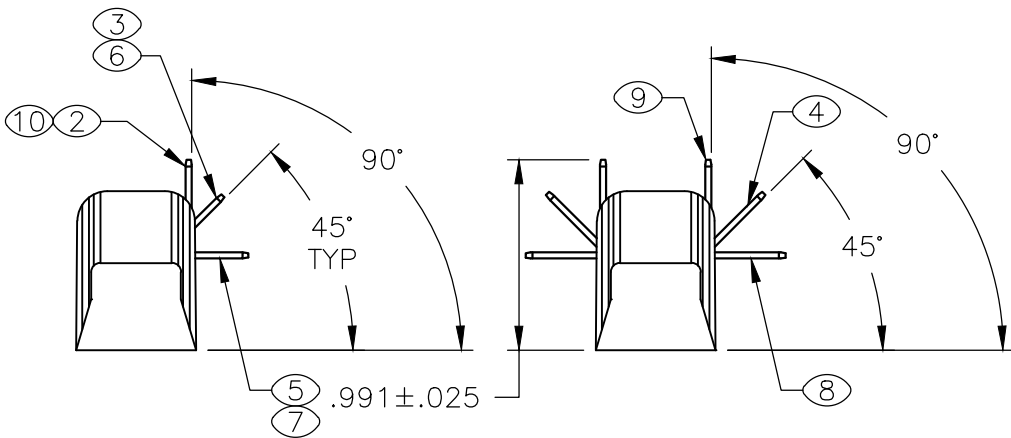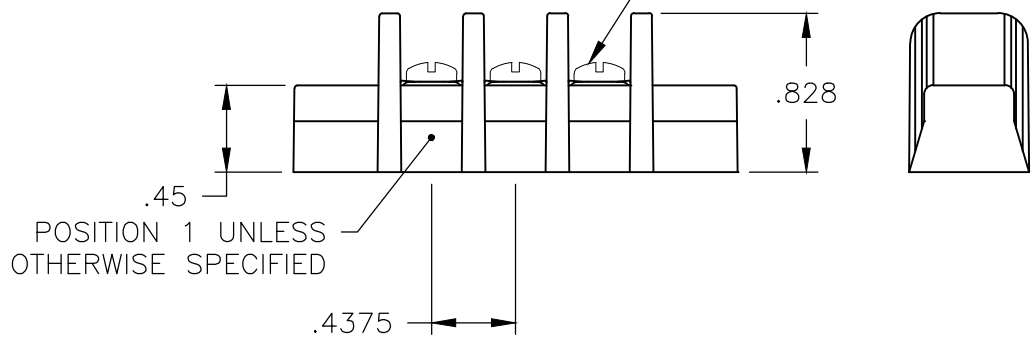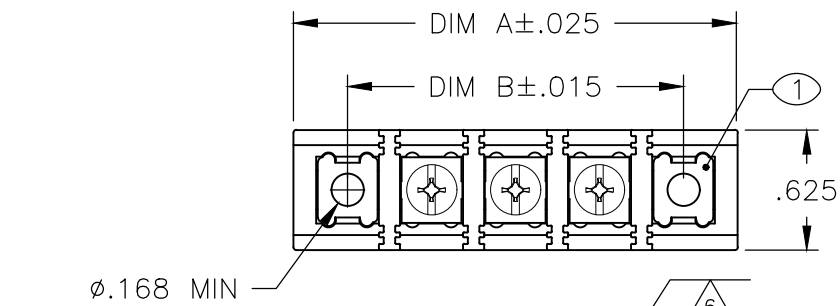



~~4-1546963-3~~ OBSOLETE

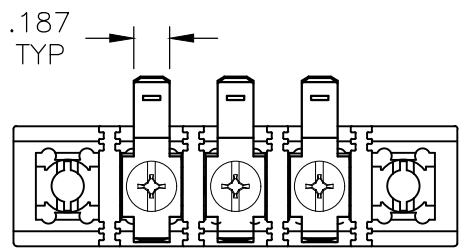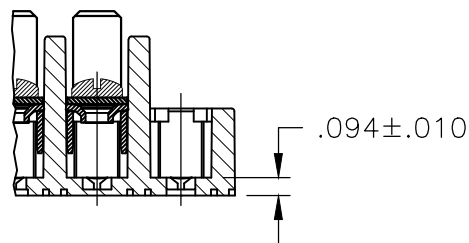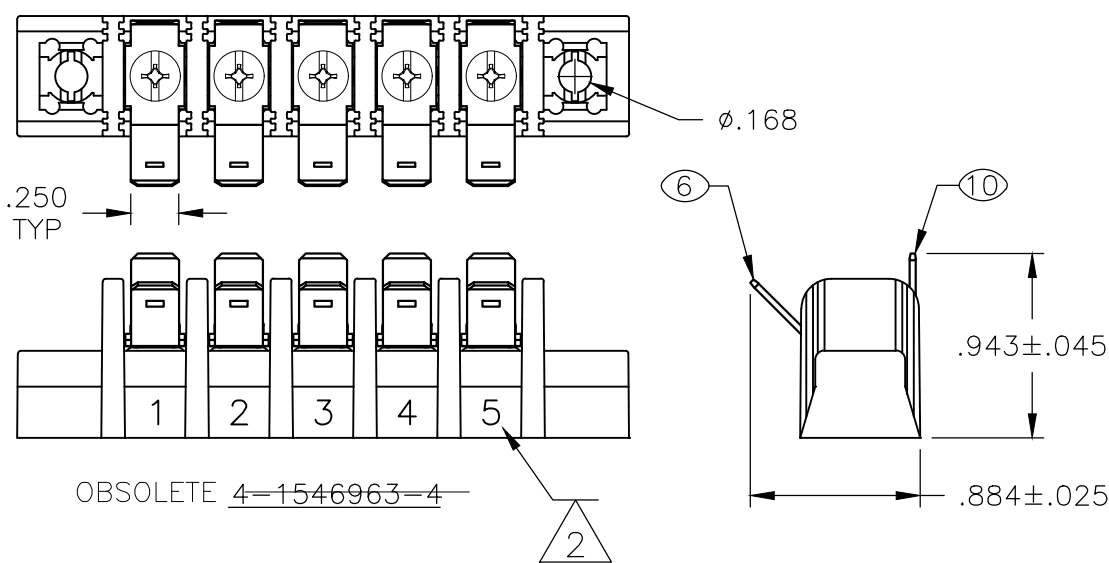



~~5-8-796602-0~~

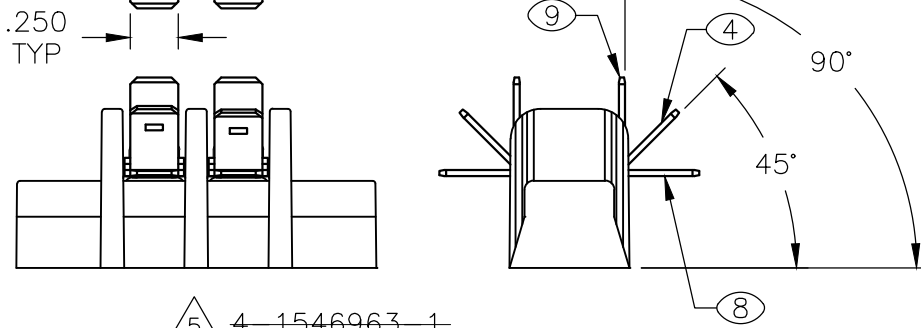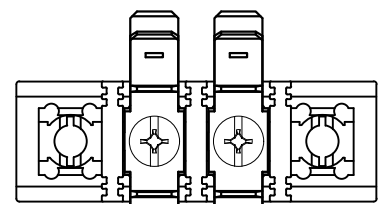



~~5-4-1546963-1~~

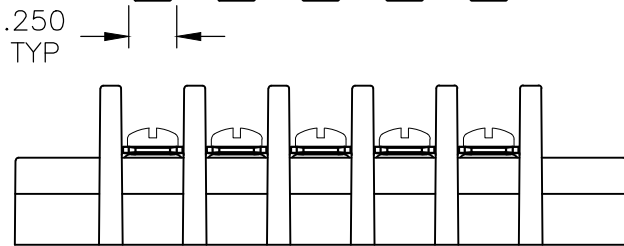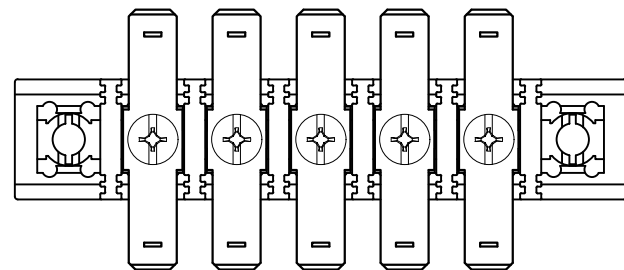



~~5-1546963-2~~ OBSOLETE

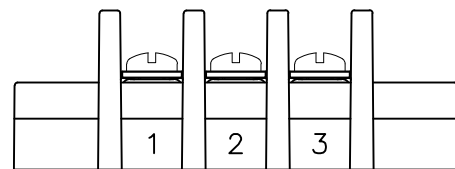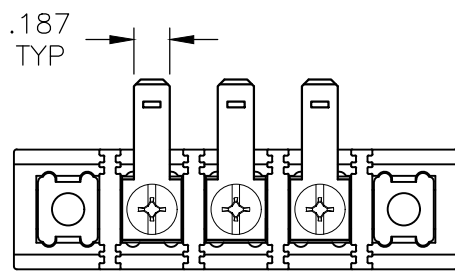



~~5-2-1546561-7~~

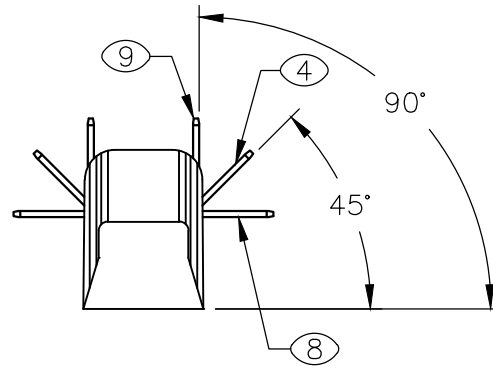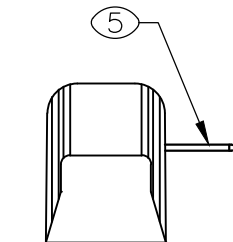



~~5-2-1546963-9~~

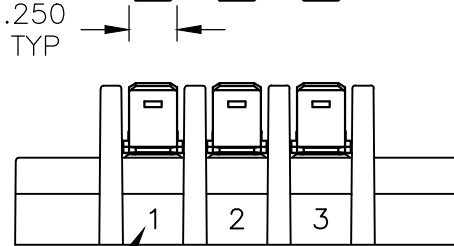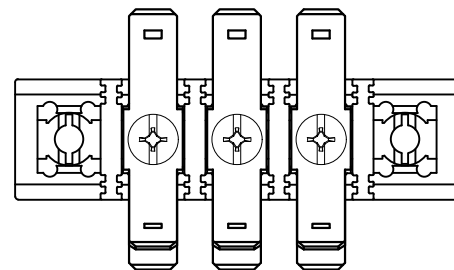



~~5-1546963-6~~ OBSOLETE

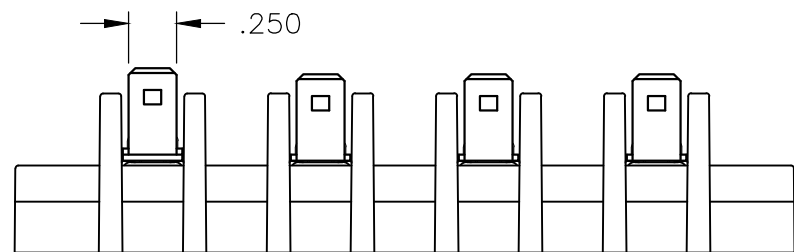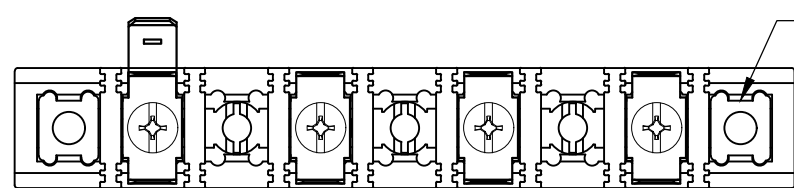

~~4-1546963-9~~ OBSOLETE

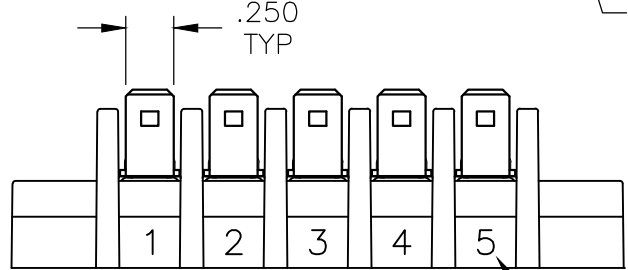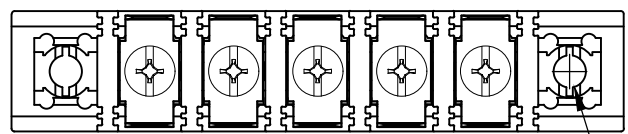

~~4-1546963-6~~ OBSOLETE

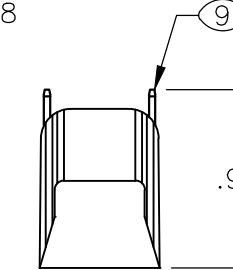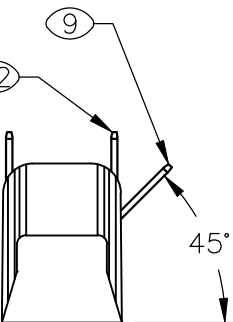



THIS DRAWING IS A CONTROLLED DOCUMENT.		DWN S SCHLGEL	3/5/04	 TE Connectivity Ltd.						
DIMENSIONS: INCHES		CHK S YODER	3/5/04							
		APVD S YODER	3/5/04	NAME SSB7CGXX0301						
		PRODUCT SPEC —								
		APPLICATION SPEC —								
		—								
TOLERANCES UNLESS OTHERWISE SPECIFIED:				SIZE	CAGE CODE	DRAWING NO	RESTRICTED TO			
0 PLC ± — 1 PLC ± — 2 PLC ± .02 3 PLC ± .010 4 PLC ± — ANGLES ± 3°		WEIGHT —		A2	00779	C-8-796602-0	—			
MATERIAL —		FINISH —		CUSTOMER DRAWING				SCALE NTS	SHEET 3 of 4	REV R1

THIS DRAWING IS UNPUBLISHED.




RELEASED FOR PUBLICATION

© COPYRIGHT - By - ALL RIGHTS RESERVED.


REVISIONS					
P	LTR	DESCRIPTION	DATE	DWN	APVD
	-	SEE SHEET 1	-	-	-

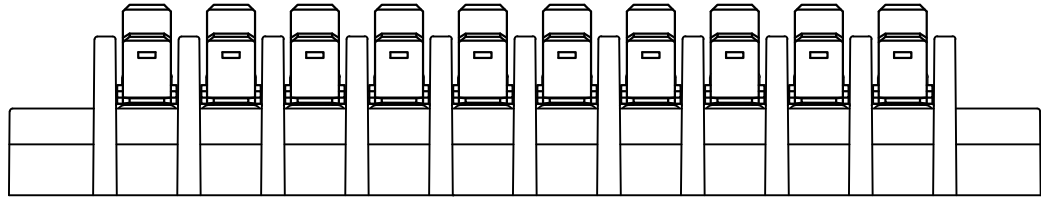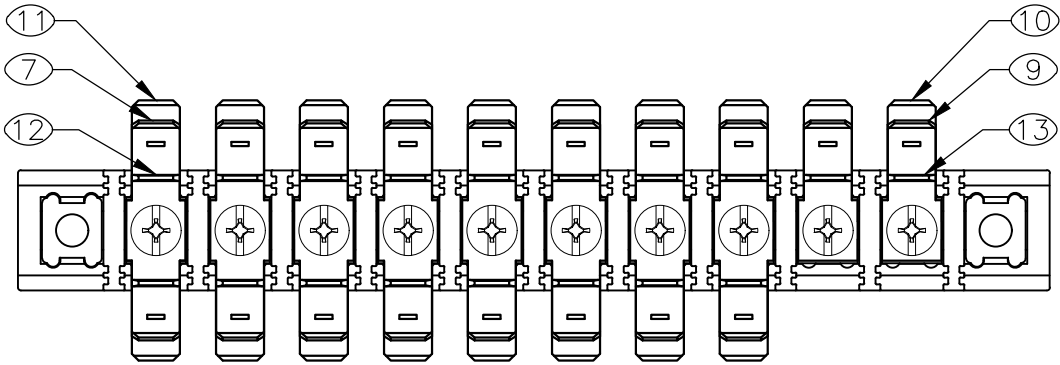

~~5-1546963-8~~ OBSOLETE

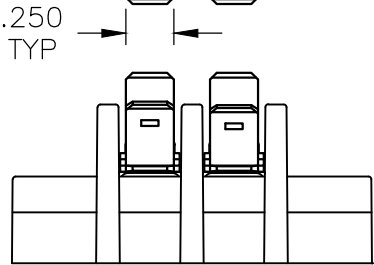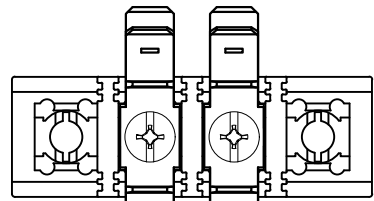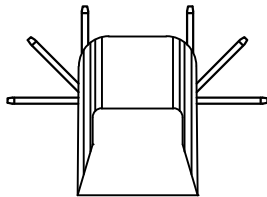

~~6-1546963-3~~ OBSOLETE

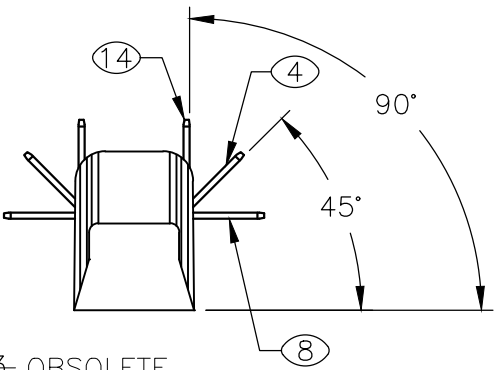

THIS DRAWING IS A CONTROLLED DOCUMENT.

DIMENSIONS:
INCHES

MATERIAL

-

TOLERANCES, UNLESS OTHERWISE SPECIFIED:

0 PLC ± -

1 PLC ± -

2 PLC ± .02

3 PLC ± .010

4 PLC ± -

ANGLES ± 3°

FINISH

-

DWN 3/5/04
SCHLGEL

CHK 3/5/04
YODER

APVD 3/5/04
YODER

PRODUCT SPEC

APPLICATION SPEC

WEIGHT

-

CUSTOMER DRAWING

TE Connectivity Ltd.

SSB7CGXX0301

SIZE A2

CAGE CODE 00779

DRAWING NO C-8-796602-0

RESTRICTED TO

SCALE NTS

SHEET 4 OF 4

REV R1

Mouser Electronics

Authorized Distributor

Click to View Pricing, Inventory, Delivery & Lifecycle Information:

[TE Connectivity:](#)

[6-1546963-0](#)