

Customer Information Sheet

DRAWING No.: M22-203XXXX


IF IN DOUBT - ASK

©

NOT TO SCALE

THIRD ANGLE PROJECTION

ALL DIMENSIONS IN mm

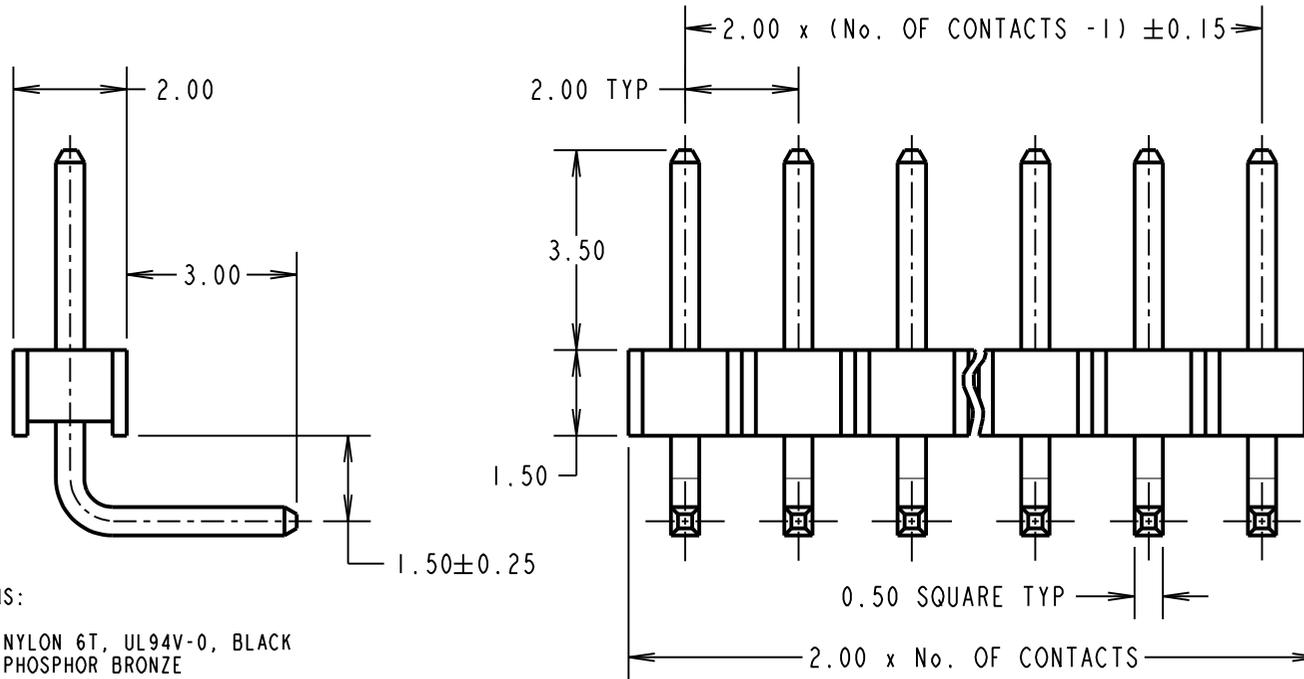

ORDER CODE:
M22-203XXXX
 No. OF CONTACTS: _____
 02 TO 25, 50
 FINISH: _____
 05 = GOLD OVER NICKEL
 46 = 100% TIN OVER NICKEL

SPECIFICATIONS:

MATERIAL:
 MOULDING = NYLON 6T, UL94V-0, BLACK
 CONTACTS = PHOSPHOR BRONZE


FINISH:
 05 = GOLD OVER NICKEL
 46 = 100% TIN OVER NICKEL

ELECTRICAL:
 CURRENT RATING = 2A
 VOLTAGE PROOF = 500V AC
 CONTACT RESISTANCE = 20mΩ MAX
 INSULATION RESISTANCE = 1,000MΩ MIN

MECHANICAL:
DURABILITY:
 05 = 300 OPERATIONS (GOLD)
 46 = 50 OPERATIONS (TIN)

ENVIRONMENTAL:
 TEMPERATURE RANGE = -40°C TO +105°C

PACKING:
 BAG
 FOR COMPLETE SPECIFICATION, SEE
 COMPONENT SPECIFICATION CO18XX (LATEST ISSUE)

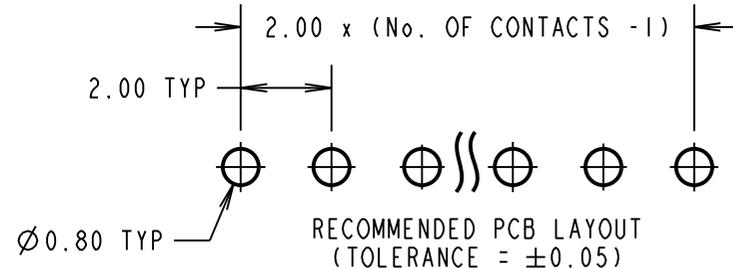

NOTES:
 1. ALL TOLERANCES ARE ±0.20 UNLESS OTHERWISE STATED.

MGP	13	13.11.18	21650
NAME	ISS.	DATE	C/NOTE
APPROVED: MGP			
CHECKED: SB			
DRAWN: P. D. COLLINS			
CUSTOMER REF.:			
ASSEMBLY DRG:			

HARWIN

www.harwin.com
 technical@harwin.com

THIS DRAWING AND ANY INFORMATION OR DESCRIPTIVE MATTER SET OUT HEREON ARE CONFIDENTIAL AND COPYRIGHT PROPERTY OF THE HARWIN GROUP AND MUST NOT BE DISCLOSED, LOANED, COPIED OR USED FOR MANUFACTURING, TENDERING OR FOR ANY OTHER PURPOSE WITHOUT THEIR WRITTEN PERMISSION.

TOLERANCES
~~X = ±1mm~~
~~X.X = ±0.50mm~~
~~X.XX = ±0.10mm~~
~~X.XXX = ±0.01mm~~
 ANGLES = ±5°
 UNLESS STATED

MATERIAL:
 SEE ABOVE
FINISH: SEE ABOVE
S/AREA: mm²

TITLE:
 2.00mm PITCH SIL HORIZONTAL
 PC TAIL PIN HEADER ASSEMBLY
DRAWING NUMBER:
M22-203XXXX

Mouser Electronics

Authorized Distributor

Click to View Pricing, Inventory, Delivery & Lifecycle Information:

Harwin:

[M22-2030205](#) [M22-2030246](#) [M22-2030305](#) [M22-2030346](#) [M22-2030405](#) [M22-2030446](#) [M22-2030505](#) [M22-2030546](#) [M22-2030605](#) [M22-2030646](#) [M22-2030705](#) [M22-2030746](#) [M22-2030805](#) [M22-2030846](#) [M22-2030905](#) [M22-2030946](#) [M22-2031005](#) [M22-2031046](#) [M22-2031105](#) [M22-2031146](#) [M22-2031205](#) [M22-2031246](#) [M22-2031305](#) [M22-2031346](#) [M22-2031405](#) [M22-2031446](#) [M22-2031505](#) [M22-2031546](#) [M22-2031605](#) [M22-2031646](#) [M22-2031705](#) [M22-2031746](#) [M22-2031805](#) [M22-2031846](#) [M22-2031905](#) [M22-2031946](#) [M22-2032005](#) [M22-2032046](#) [M22-2032105](#) [M22-2032146](#) [M22-2032205](#) [M22-2032246](#) [M22-2032305](#) [M22-2032346](#) [M22-2032405](#) [M22-2032446](#) [M22-2032505](#) [M22-2032546](#) [M22-2035005](#) [M22-2035046](#)