

Customer Information Sheet

DRAWING No.: M22-532XXXXP

SHEET 2 OF 2

IF IN DOUBT - ASK

(C)

NOT TO SCALE

THIRD ANGLE PROJECTION

ALL DIMENSIONS IN mm

SPECIFICATIONS:**MATERIAL:**

MOULDING, PICK & PLACE CAP = NYLON 6T, UL94V-0, BLACK
CONTACTS = PHOSPHOR BRONZE

FINISH:

05 = GOLD
46 = 100% TIN OVER NICKEL

ELECTRICAL:

CURRENT RATING = 1A
CONTACT RESISTANCE = 20 mΩ MAX (GOLD), 30 mΩ MAX (TIN)
INSULATION RESISTANCE = 100 MΩ MIN

MECHANICAL:

DURABILITY = 300 OPERATIONS (GOLD), 50 OPERATIONS (TIN)
DIELECTRIC STRENGTH = 650V AC/DC



ENVIRONMENTAL:

TEMPERATURE RANGE = -40°C TO +105°C



PACKING:

TUBE

FOR COMPLETE SPECIFICATION, SEE
COMPONENT SPECIFICATION CO18XX (LATEST ISSUE)

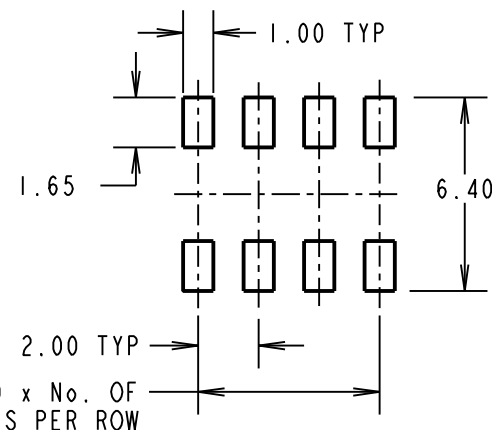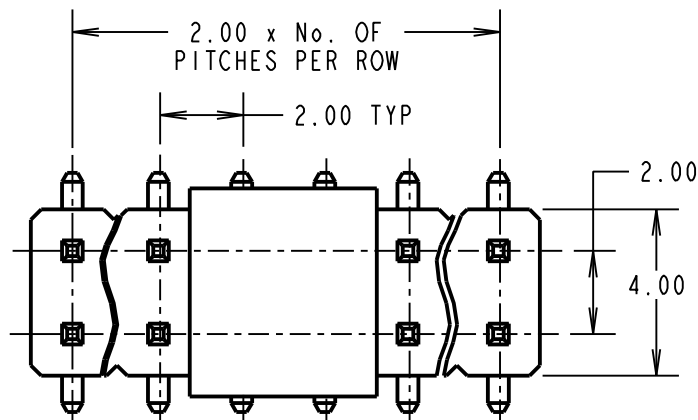

RECOMMENDED PCB LAYOUT

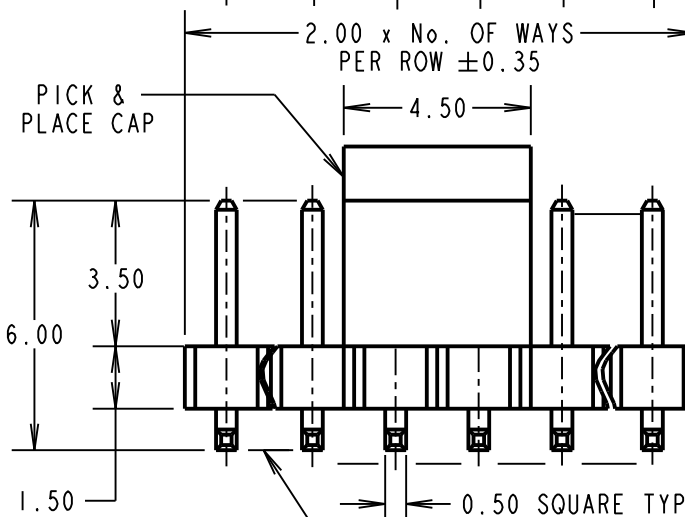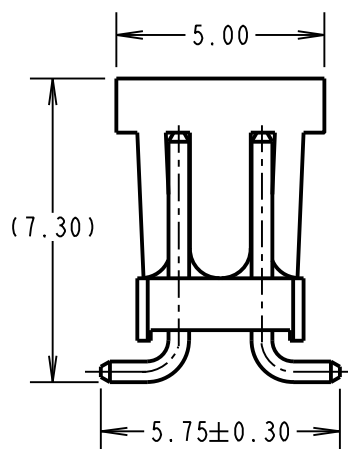PICK &
PLACE CAP

COPLANAR SEE TABLE

No OF CONTACTS	COPLANARITY TOLERANCE
2x02 TO 2x12	0.10mm MAX
2x13 TO 2x20	0.15mm MAX
2x21 TO 2x25	0.20mm MAX

ORDER CODE:

M22-532XXXXP

No. OF WAYS PER ROW
02-25

FINISH

05 - GOLD
46 - 100% TIN OVER NICKEL

NOTES:

- ALL TOLERANCES ARE ± 0.25 UNLESS OTHERWISE STATED.
- SEE DRAWING M22-532XXXXR FOR TAPE & REELED VERSION, M22-532XXXX FOR STANDARD PRODUCT.
- CO-PLANARITY: FLATNESS OF SMT TAILS MUST NOT EXCEED VALUES GIVEN IN TABLE.

SM	13	17.11.10	11011
NAME	ISS.	DATE	C/NOTE
APPROVED: S. MCCULLAGH			
CHECKED: R. ADDE			
DRAWN: A. LIOTTA			
CUSTOMER REF.:			
ASSEMBLY DRG:			

HARWIN

HARWIN USA TEL: 603 893 5376 FAX: 603 893 5396 mis@harwin.com	HARWIN Europe (UK) TEL: 023 9231 4545 FAX: 023 9231 4590 mis@harwin.co.uk	HARWIN Asia TEL: +65 6 779 4909 FAX: +65 6 779 3868 mis@harwin.com.sg
--	--	--

THIS DRAWING AND ANY
INFORMATION OR DESCRIPTIVE
MATTER SET OUT HEREON ARE
CONFIDENTIAL AND COPYRIGHT
PROPERTY OF THE HARWIN
GROUP AND MUST NOT BE
DISCLOSED, LOANED, COPIED
OR USED FOR MANUFACTURING,
TENDERING OR FOR ANY
OTHER PURPOSE WITHOUT
THEIR WRITTEN PERMISSION.

TOLERANCES

~~X = ± 1 mm
X.X = ± 0.25 mm
X.XX = ± 0.10 mm
X.XXX = ± 0.01 mm~~

~~ANGLES = $\pm 5^\circ$~~

~~UNLESS STATED~~

MATERIAL:

SEE ABOVE

FINISH: SEE ABOVE

S/AREA:

mm²**TITLE:**

2.00mm PITCH DIL
SMT PIN HEADER ASSEMBLY
(WITH PICK & PLACE CAP)

DRAWING NUMBER:

M22-532XXXXP

SHT
2
OF
2

Mouser Electronics

Authorized Distributor

Click to View Pricing, Inventory, Delivery & Lifecycle Information:

Harwin:

M22-5320805P	M22-5320705P	M22-5322205P	M22-5320905P	M22-5321005P	M22-5320205P	M22-5320405P
M22-5320305P	M22-5321905P	M22-5321705P	M22-5321805P	M22-5322505P	M22-5322305P	M22-5322405P
M22-5321105P	M22-5321305P	M22-5321205P	M22-5320605P	M22-5320505P	M22-5322005P	M22-5321505P
M22-5321605P	M22-5321405P	M22-5322105P	M22-5320246P	M22-5320346P	M22-5320446P	M22-5320546P
M22-5320646P	M22-5320746P	M22-5320846P	M22-5320946P	M22-5321046P	M22-5321146P	M22-5321246P
M22-5321346P	M22-5321446P	M22-5321546P	M22-5321646P	M22-5321746P	M22-5321846P	M22-5321946P
M22-5322046P	M22-5322146P	M22-5322246P	M22-5322346P	M22-5322446P	M22-5322546P	