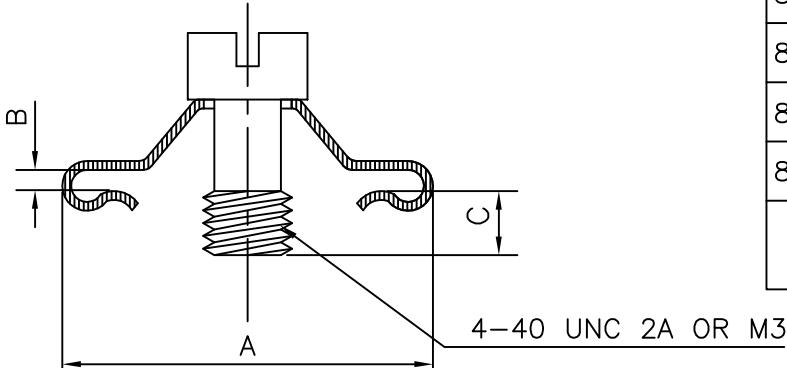


MALE SCREW LOCK

8630-15LF	17 Max	1.40 <sup>+0.3</sup>	4.0 Max
8630-08LF	14.5 Max	1.40 <sup>+0.3</sup>	3.4 Max
8630-05LF	14.5 Max	1.10 <sup>+0.3</sup>	4.0 Max
8630-04LF	14.5 Max	1.70 <sup>+0.3</sup>	4.0 Max
8630-03LF	17.0 Max	1.1 <sup>+0.3</sup>	4.0 Max
PART NO:	A	B	C
	DIMENSIONS		

## MATERIAL

CLAMP: STEEL  
SCREW: STEEL

## NOTE:


1. FOR 4-40 UNC 2A THREAD PLEASE ADD SUFFIX 'N' TO THE CORRESPONDING PART NO. BEFORE 'LF' MARKING

FEMALE SCREW LOCK

8630-01ALF	ASSEMBLED FEMALE SCREW LOCK WITH M3 EXT & UNC INT THREAD
8630-01BLF	ASSEMBLED FEMALE SCREW LOCK WITH UNC INT & EXT THREAD
PART NO:	DESCRIPTION

## INTERNAL THREAD

4-40 UNC 2A, OR M3

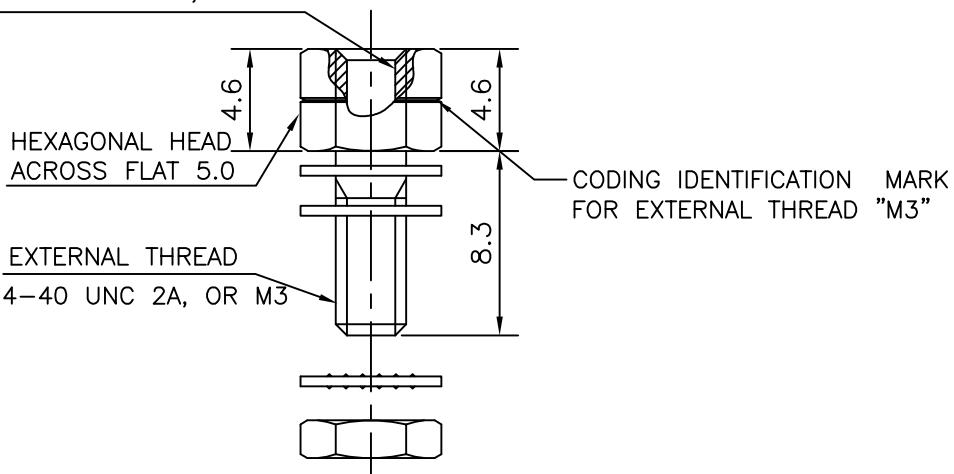

MATERIAL  
FEMALE SCREW: BRASS  
NUT: STEEL  
WASHERS: STEEL

## GENERAL NOTE:

## LF PART NOS FOR RoHS PRODUCTS

"This LF product meets European Union Directives and other country regulations as described in GS-47-0004"

## PLATING

FOR LF : ZINC TRIVALENT CHROMATE

Packaging as per GS-14-920

mat'l. code				surface	tolerance	projection	product family
ltr	ecn no	dr	date	ISO 1302	✓	ISO 406 ISO 1101	D-SUB
G	ELX-I-31735	GM	2018-10-26	angles	.0±0.3		title  MALE & FEMALE SCREW LOCK
				linear	.00±0x	mm	
				0°±1°	.000±0.00x	scale NTS	
		dr	MINI K VANDANATH	2001-08-13			dwg no C-DSUB-0124 sheet 1 of 1 size A4
		engr	MITHUN PAUL	2001-08-13			
		chr	GREGAR M	2018-10-26			
		appd	BIJU K PAUL	2018-10-26			
sheet		revision	G				
index		sheet	1				

# Mouser Electronics

Authorized Distributor

Click to View Pricing, Inventory, Delivery & Lifecycle Information:

[FCI / Amphenol:](#)

[863015NLF](#) [863005LF](#) [863008LF](#)