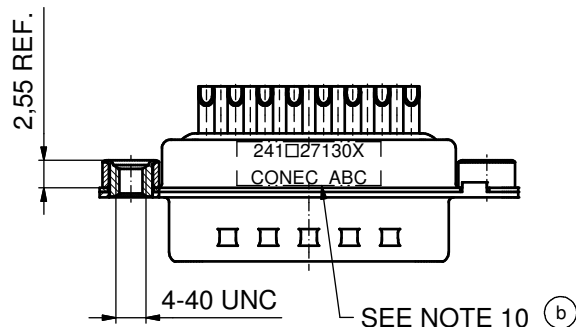
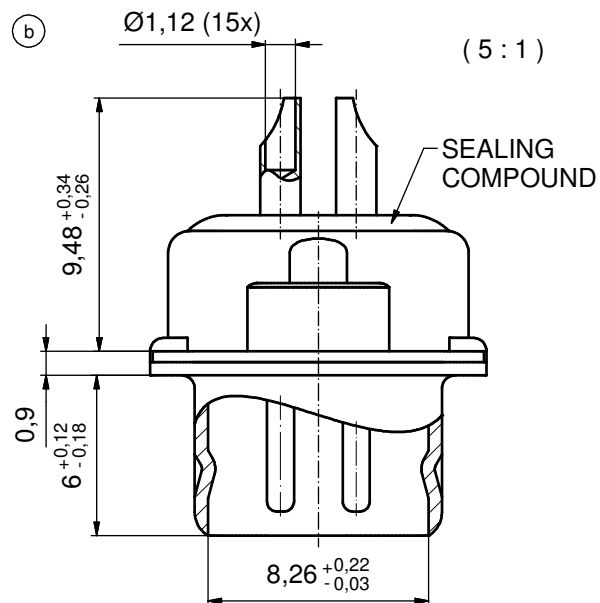
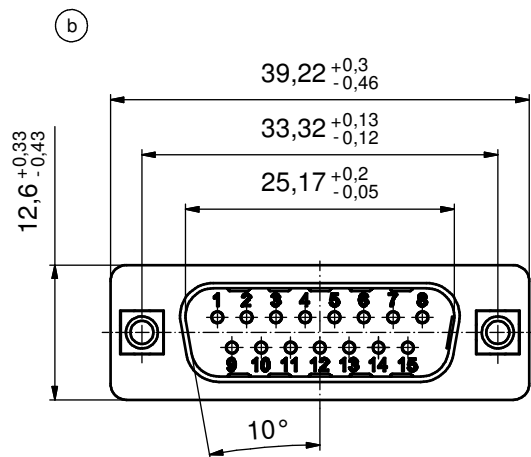


NOTES:

- METALSHELLS: STEEL; min. 315µin TIN over 40-80µin NICKEL
- INSULATOR: HIGH TEMPERATURE PLASTIC UL 94 V-0; BLACK
- CONTACTS: COPPER ALLOY
PLATING (SEE PART NO.)
□ PLEASE ADD C for 30µin HARD GOLD over min. 50µin NICKEL
□ PLEASE ADD B for 20µin HARD GOLD over min. 50µin NICKEL
□ PLEASE ADD A for GOLD FLASH over NICKEL (PREFERRED TYPE)
SOLDER CUP ACCEPTS CABLE AWG 20
- THREADED INSERTS: COPPER ALLOY; min. 200µin TIN over 80µin NICKEL
- COLLARS: COPPER ALLOY; min. 200µin TIN over 80µin NICKEL
- SEALING COMPOUND: PUR; BLUE
- CAPACITANCE: 1300pF ±20%
- DIELECTRIC WITHSTANDING VOLTAGE: 424 VDC
- MAXIMUM TORQUE VALUE FOR THREAD: 6 in.LB
- CONNECTOR IS PART MARKED: '241□27130X CONEC ABC' (see note 4)

Directive 2002/95/EC RoHS compliant

THIS DRAWING MAY NOT BE COPIED OR REPRODUCED IN ANY WAY, AND MAY NOT BE PASSED ON TO A THIRD PARTY WITHOUT WRITTEN PERMISSION. OWNERSHIP AND COPYRIGHT OF CONEC GmbH				tolerance				 dim. in mm		scale:		2:1 (5:1)			
										material:		SEE NOTES			
				DO NOT ALTER CAD DRAWING BY HAND				date		name		title: D-SUB FILTER MALE 15pos. SOLDER CUP with threaded insert			
								drawn		06.02.06 Lehmenkühler					
appd.		06.02.06 Mickenbecker													
norm								dwg no:		 24K1A1460		DIN-A3			
d-old		24K1A760		part no:		241□27130X  (see note 4)		sh: 1							
6 x b		Ä859		31.007.2013		K.H.									
a		Original													
rev.		description		date		name									

Mouser Electronics

Authorized Distributor

Click to View Pricing, Inventory, Delivery & Lifecycle Information:

[CONEC:](#)

[241A27130X](#)