
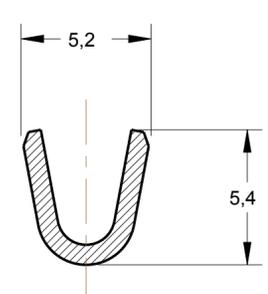



THIS DRAWING IS UNPUBLISHED. RELEASED FOR PUBLICATION 20  
 © COPYRIGHT 20 ALL RIGHTS RESERVED.

**creo**  
 Creo Parametric 2.0  
**DO NOT REVISE  
 EXCEPT BY CAD**




REVISIONS					
P	LTR	DESCRIPTION	DATE	DWN	APVD
A1		REDRAW BY CAD ECO-11-014874	21JUL2011	NCL	GO
A2		REV. BY ECO 17-005554	02MAI2017	HC	WLS
A3		REVISED DRAWING ECO-17-008021	05JUN2017	NCL	DAO

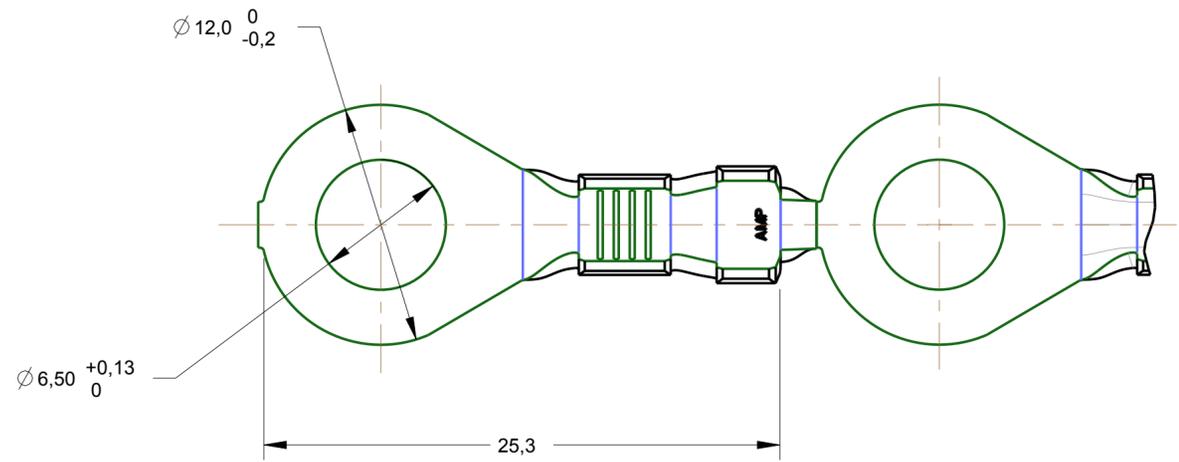

SECTION A-A  
SCALE 5:1

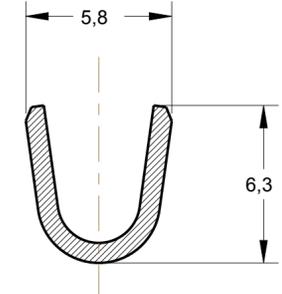

SECTION B-B  
SCALE 5:1

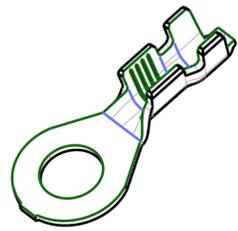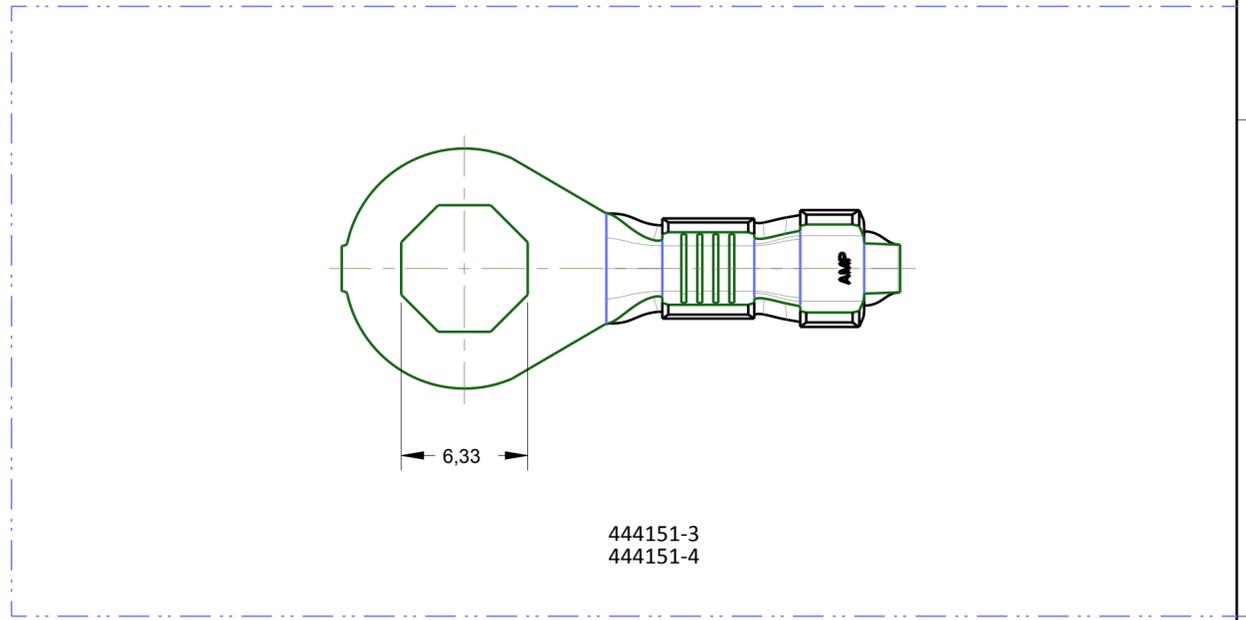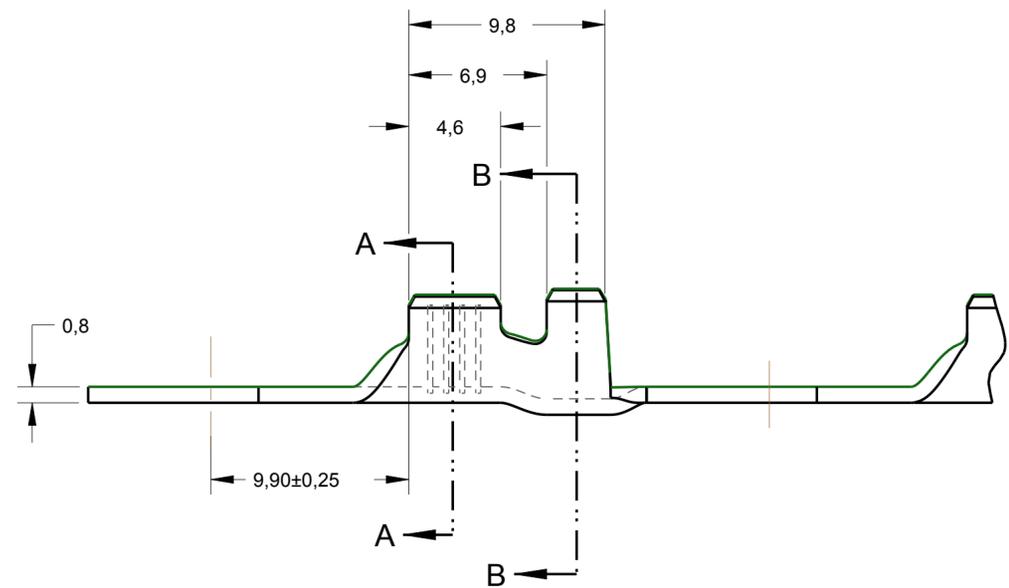

PERSPECTIVE VIEW  
SCALE 2:1

>2,5 ~ 4,0mm <sup>2</sup>	∅ 2,70 ~ 3,70
WIRE RANGE	INSUL. RANGE

ESTANHADO / TIN	MAKE FROM 444151-3	444151 -4
PLAIN	LATÃO / BRASS	444151 -3
ESTANHADO	LATÃO / BRASS	444151 -2
<b>OBSOLETE</b>	<del>LATÃO / BRASS</del>	<del>444151 -1</del>
FINISH	MATERIAL	PART NO

THIS DRAWING IS A CONTROLLED DOCUMENT.		DWN 21 JUL 2011 NCLAPRESA	<b>STE</b> TE Connectivity	
DIMENSIONS: mm		CHK 21 JUL 2011 JRGOLDSCHMIDT		
TOLERANCES UNLESS OTHERWISE SPECIFIED:		APVD 21 JUL 2011 GOLIVEIRA	NAME -	
0 PLC ±	1 PLC ±0,3	PRODUCT SPEC -	RING TONGUE	
2 PLC ±	3 PLC ±	APPLICATION SPEC -	-	
4 PLC ±	ANGLES ±1°	WEIGHT -	SIZE A2	CAGE CODE 00779
MATERIAL SEE TABLE	FINISH SEE TABLE	Customer Drawing	DRAWING NO C-444151	RESTRICTED TO -
SCALE 4:1			SHEET 1 OF 1	REV A3

# Mouser Electronics

Authorized Distributor

Click to View Pricing, Inventory, Delivery & Lifecycle Information:

[TE Connectivity:](#)

[444151-2](#)