
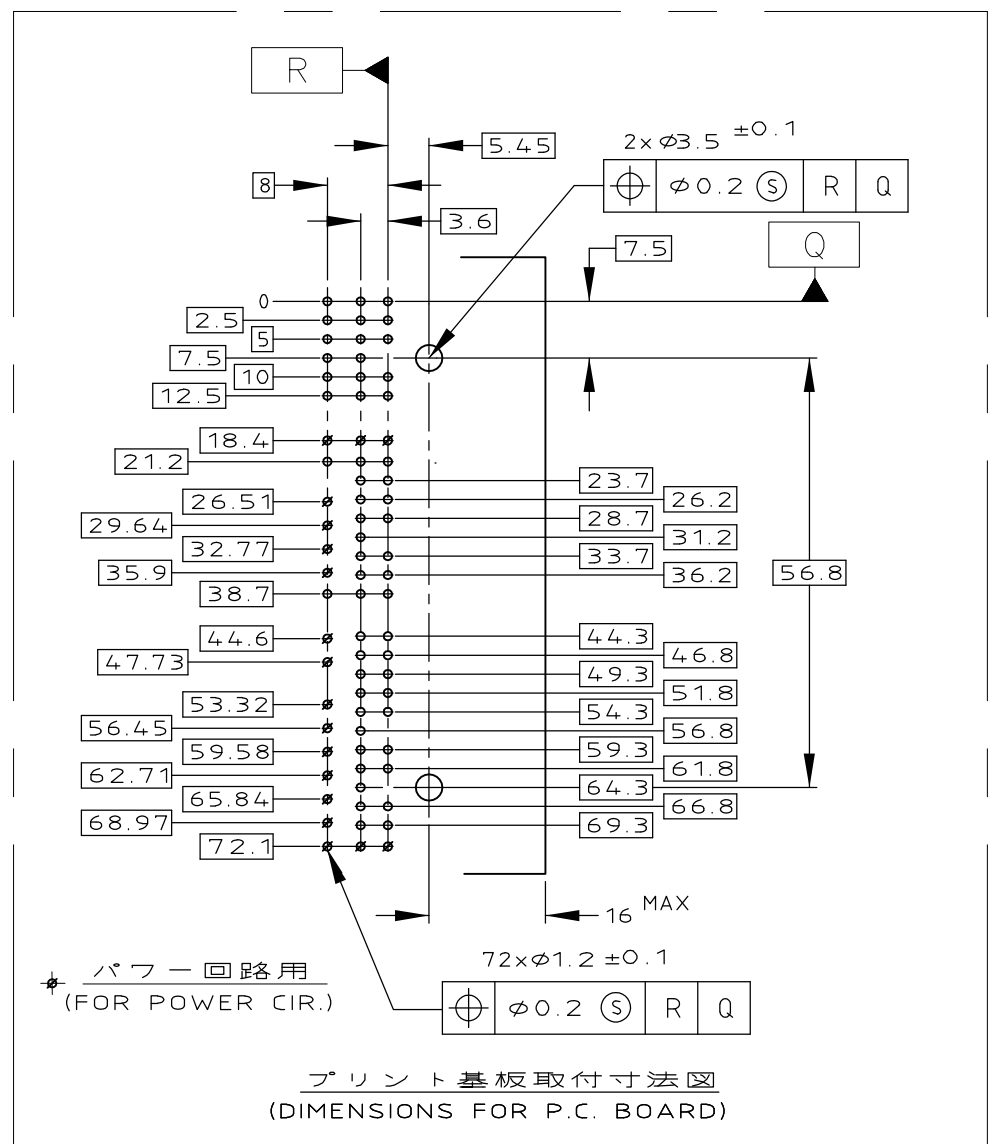
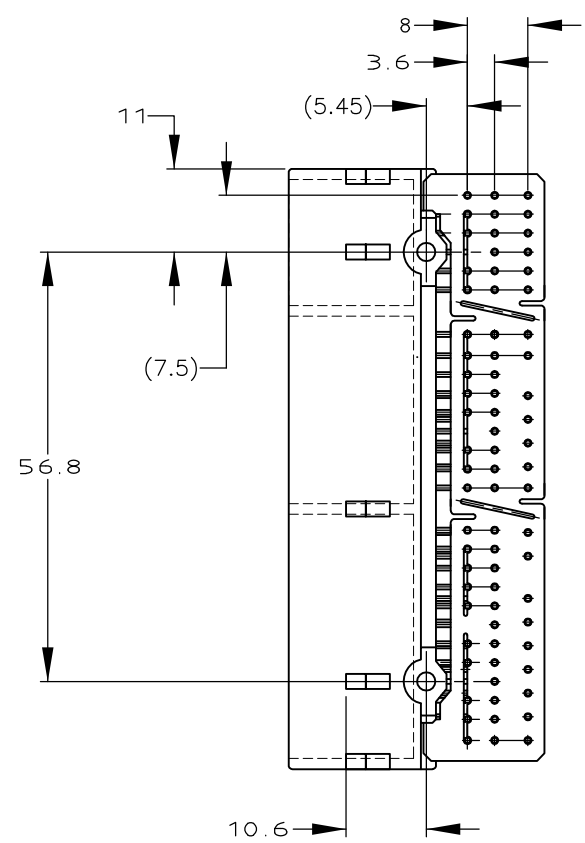



REVISIONS 變更							
P	LTR	DESCRIPTION			DATE	DWN	APVD
	C2	REVISED	ECR-16-003437		16MAR2017	KF	TK

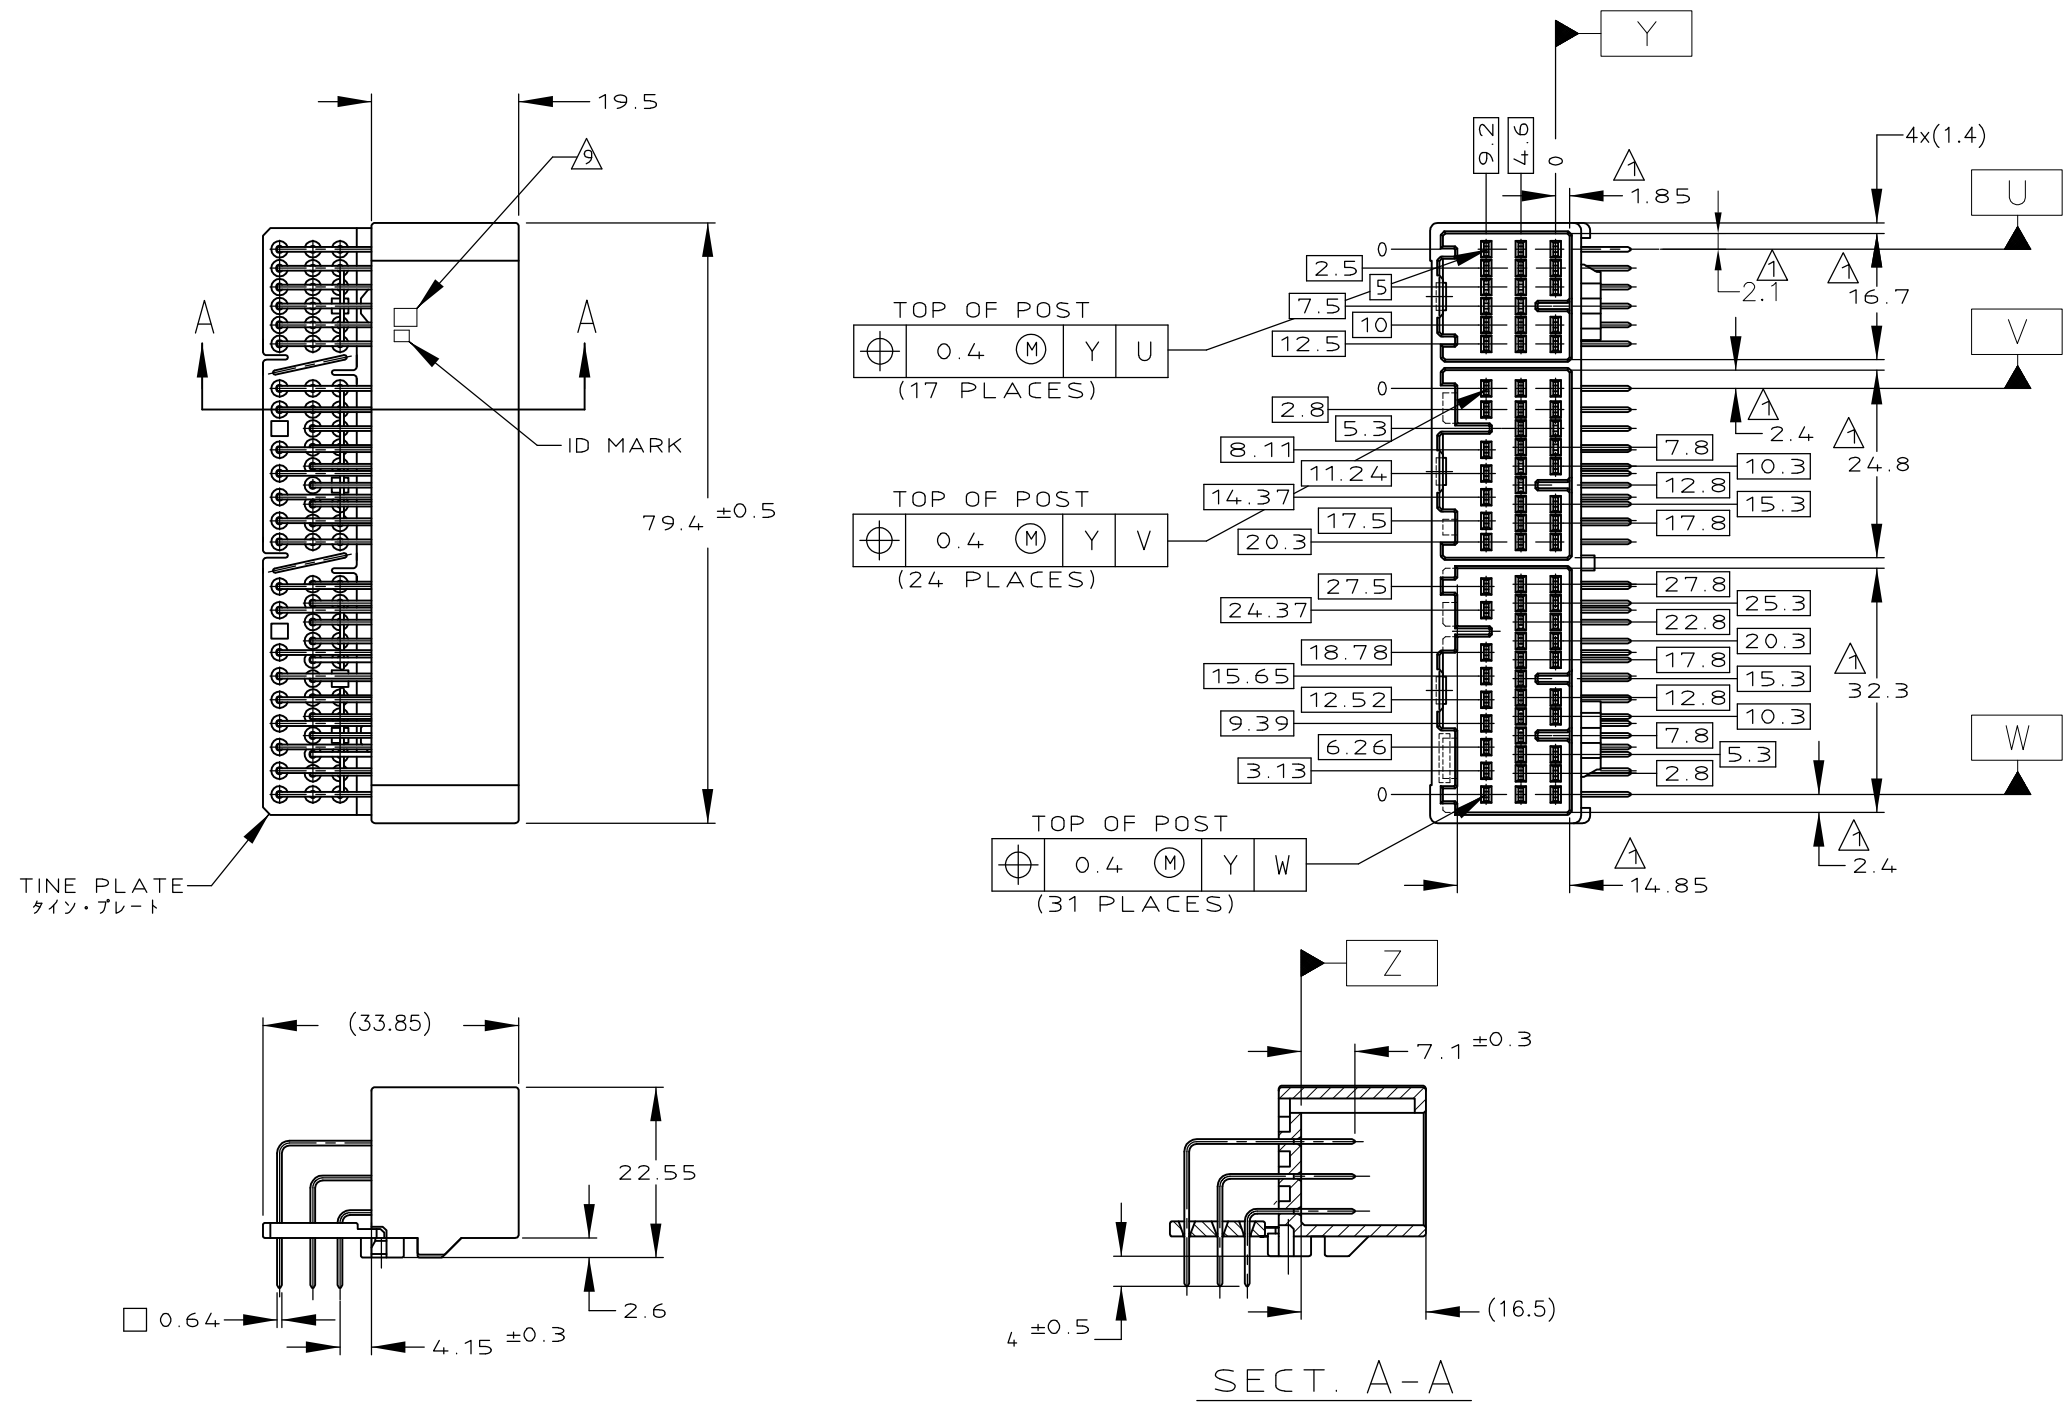

- ① MEASURED AT THE SECTION 2mm FROM Z.
- ② DETAIL OF CONTACTS ; SEE FIG 1
- ③ CIRCUIT NUMBERS ; SEE FIG 1
4. PART NO OF PLUG HOUSINGS TO BE MATED
17P; 353027
24P; 353029
31P; 353031
5. RECOMMENDED SCREW: PAN-HEADED, TYPE 2 TAPPING SCREW
OF 3DIA × 6LEN(MAX) (JIS B1115, B1122).
6. FASTENING TORQUE FOR SCREW: 0.392N·m MAX.
- ⑦ TINE PLATE COLOR ; NATURAL
- ~~⑧ OUTER PACKING OF PN 1123038; CARTON BOX~~
- ⑨ MARKING FOR DISCERNMENT OF THE CONTACTS FINISH;
SEE TABLE


- ① 上面より2mmの位置で測定
- ② コンタクト構成；FIG 1 参照
- ③ 回路番号；FIG 1 参照
4. 嵌合相手ハウジング型番
17P； 353027
24P； 353029
31P； 353031
5. 推奨取付ねじ：JIS B1115、B1122タッピングねじ、なべ2種
呼び径3、長さ6以下
6. ねじ締付トルク：0.392N・m MAX
- ⑦ タイソ・プレートの色は、自然色
- ⑧ ~~PN 1123038 の外箱は段ボール箱仕様~~
- ⑨ コンタクト仕上義別用マーク；表参照

ACTIVE	108-5529	PLASTIC BOX 通い箱	PLASTIC TUBE プラスチックチューブ	21	SELECTIVE-TIN (MATTE)	SELECTIVE GOLD × 13 SELECTIVE-TIN × 59 (BRIGHT)	32,33,55,58-61 39-41,69-71	NATURAL	2-5353830-1
		PLASTIC BOX 通い箱	PLASTIC TUBE プラスチックチューブ	5	SELECTIVE-TIN (MATTE)	SELECTIVE GOLD × 3 SELECTIVE-TIN × 69 (BRIGHT)	39,57,59	NATURAL	5353830-2
		PAPER BOX ダンボール	PLASTIC TUBE プラスチックチューブ	5	SELECTIVE-TIN (MATTE)	SELECTIVE GOLD × 3 SELECTIVE-TIN × 69 (BRIGHT)	39,57,59	NATURAL	353830-7
		PLASTIC BOX 通い箱	PLASTIC TUBE プラスチックチューブ	01	SELECTIVE-TIN (MATTE)	SELECTIVE-TIN (BRIGHT) × 72	---	NATURAL	353830-6
		PAPER BOX ダンボール	PLASTIC TUBE プラスチックチューブ	4	SELECTIVE-TIN (MATTE)	SELECTIVE-TIN (BRIGHT) × 72	---	NATURAL	353830-5
		PAPER BOX ダンボール	PLASTIC TUBE プラスチックチューブ	5	SELECTIVE-TIN (MATTE)	SELECTIVE GOLD × 13 SELECTIVE-TIN × 59 (BRIGHT)	32,33,55,58-61 39-41,69-71	NATURAL	353830-4
ACTIVE	SEE CUSTOMER DRAWING 353830-3								353830-3
ACTIVE	108-5673	PAPER BOX ダンボール	PLASTIC TUBE プラスチックチューブ	3	PRE-TIN × 72		---	NATURAL	1123038-2
	108-5529	PAPER BOX ダンボール	PLASTIC TUBE プラスチックチューブ	0	SELECTIVE-TIN	PRE-TIN × 72	---	NATURAL	1123038-1
		PLASTIC BOX 通い箱	PLASTIC TUBE プラスチックチューブ	0	SELECTIVE-TIN	PRE-TIN × 72	---	NATURAL	353830-1
STATUS	PRODUCT SPEC 製品規格	OUTER 外装	INNER 内装	MARK 	半田付け部 SOLDERING SIDE	接触部側 CONTACT SIDE	GOLD PLATED CIRCUIT NO (金めっき回路番号) 	COLOR (色) 	PART NO (型番)
		PACKING STYLE 梱包形態			コンタクト仕上 FINISH OF TAB				

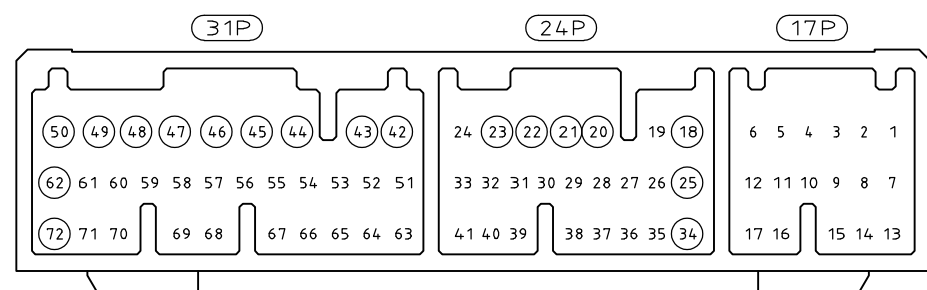

△ FIG 1 CIRCUIT NUMBERS (⊗) ; FOR POWER CIRCUIT
(パワー回路用)

TOLERANCES UNLESS OTHERWISE SPECIFIED:	
一般公差	
10 ₂	±0.2
30 ₂	> 10 : ±0.25
100 ₂	> 30 : ±0.3
ANGLE	±3°

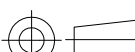THIS DRAWING IS A CONTROLLED DOCUMENT.													
DIMENSIONS: mm 	TOLERANCES UNLESS OTHERWISE SPECIFIED: <table border="1"> <tr> <td>0 PLC</td> <td>$\pm$</td> </tr> <tr> <td>1 PLC</td> <td>$\pm$</td> </tr> <tr> <td>2 PLC</td> <td>$\pm$</td> </tr> <tr> <td>3 PLC</td> <td>$\pm$</td> </tr> <tr> <td>4 PLC</td> <td>$\pm$</td> </tr> <tr> <td>ANGLES</td> <td>$\pm$</td> </tr> </table>	0 PLC	$\pm$	1 PLC	$\pm$	2 PLC	$\pm$	3 PLC	$\pm$	4 PLC	$\pm$	ANGLES	$\pm$
0 PLC	$\pm$												
1 PLC	$\pm$												
2 PLC	$\pm$												
3 PLC	$\pm$												
4 PLC	$\pm$												
ANGLES	$\pm$												
MATERIAL	FINISH												
PBT,BRASS	SEE TABLE												

OWN K.FURUYAMA	04APR01	 TE Connectivity			
CHK N.SAI	04APR01				
APVD N.SAI	04APR01	NAME 040 III HIGH DENSITY CONNECTOR 72POSITION CAP HOUSING ASSEMBLY			
PRODUCT SPEC SEE TABLE					
APPLICATION SPEC —//—					
WEIGHT 24.2 g		SIZE A2	CAGE CODE 00779	DRAWING NO G-353830	RESTRICTED TO —
CUSTOMER DRAWING			SCALE 1:1	SHEET 1 of 1	REV G2

Mouser Electronics

Authorized Distributor

Click to View Pricing, Inventory, Delivery & Lifecycle Information:

[TE Connectivity:](#)

[353830-5](#)