

THIS DRAWING IS UNPUBLISHED. RELEASED FOR PUBLICATION  
 © COPYRIGHT 2014 Tyco Electronics Japan G.K. ALL RIGHTS RESERVED.

LOC	DIST	REVISIONS					
J	ZDI	P	LTR	DESCRIPTION	DATE	DWN	APVD
		C		REVISED	30MAR2015	K.R	N.Y

注記





① 材料：ハウジング：ガラス入り熱可塑性ポリエステル樹脂（94V-0），色：黒

~~② ハウジング全面にテフロン塗装のこと~~


NOTES

① MATERIAL:HOUSING:GLASS FILED THERMO PLASTIC ,POLYESTER(94V-0),COLOR:BLACK

~~② TO COAT ALL SURFACE OF HOUSING WITH TEFLON~~

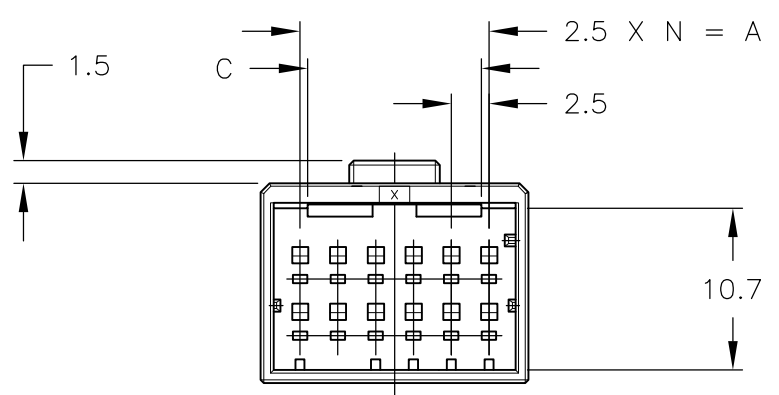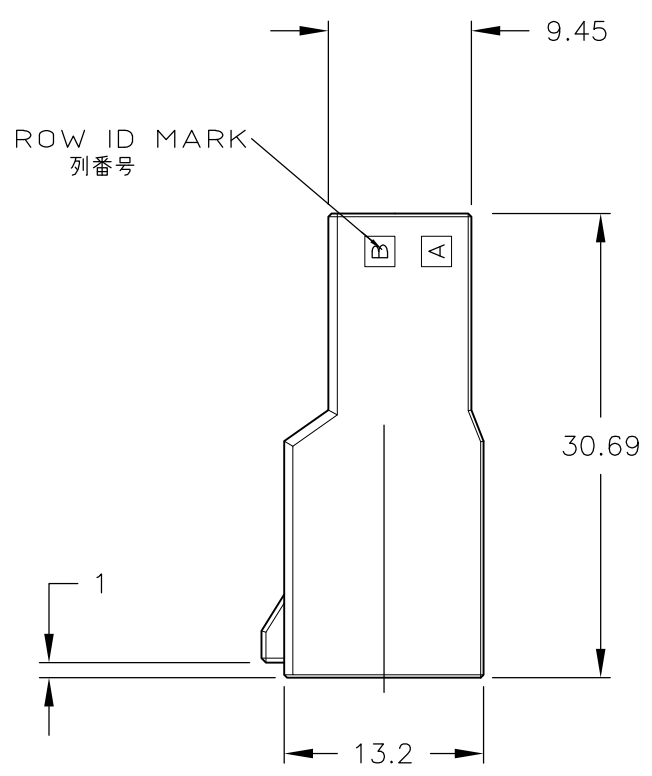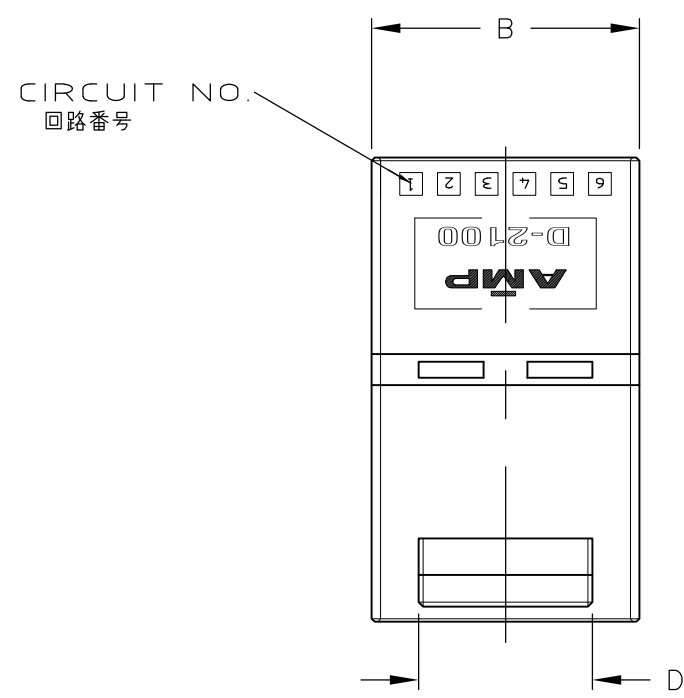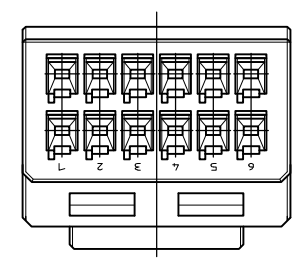

TOLERANCES UNLESS OTHERWISE SPECIFIED:  
 一般公差  
 10 ≧ : ±0.3  
 30 ≧ : ±0.35  
 100 ≧ : ±0.4  
 ANGLE : ±3°

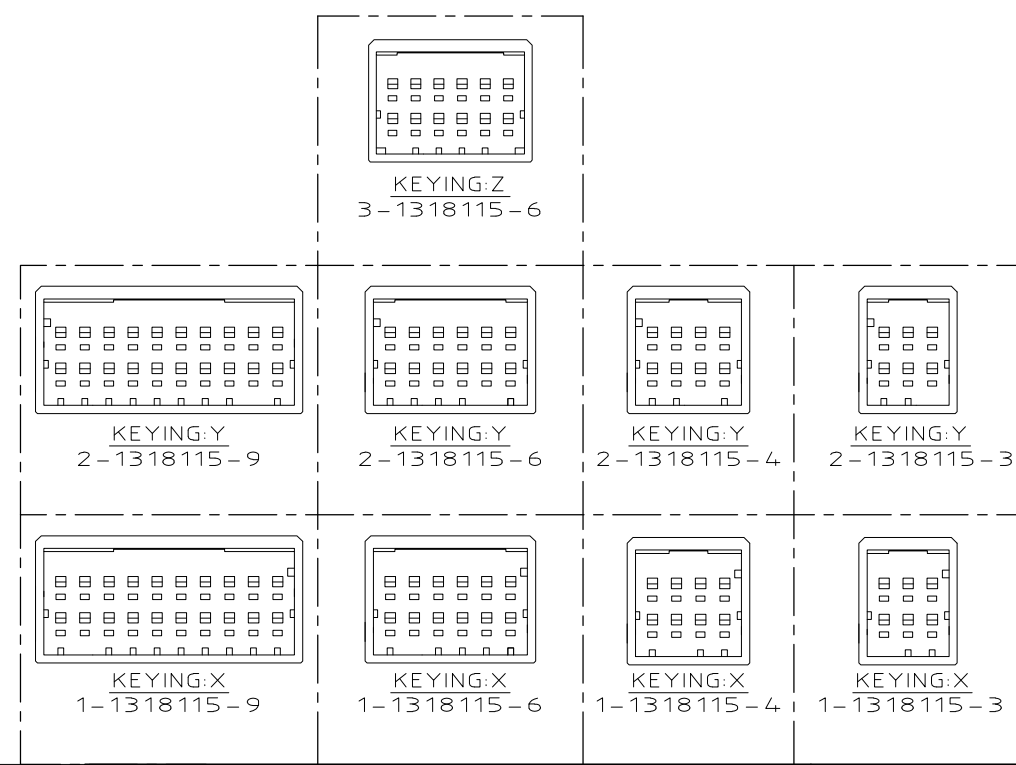

OBsolete	△	22.5	27.7	11.5	11.5	9	20	5-1318115-9	
	-	22.5	27.7	11.5	11.5	9	20	2-1318115-9	
	-	22.5	27.7	11.5	11.5	9	20	1-1318115-9	
OBsolete	△	12.5	17.7	11.5	11.5	5	12	5-1318115-6	
	-	12.5	17.7	11.5	11.5	5	12	3-1318115-6	
	-	12.5	17.7	11.5	11.5	5	12	2-1318115-6	
OBsolete	△	7.5	12.7	4	4	3	8	5-1318115-4	
	-	7.5	12.7	4	4	3	8	2-1318115-4	
	-	7.5	12.7	4	4	3	8	1-1318115-4	
OBsolete	△	5	10.2	4	4	2	6	5-1318115-3	
	-	5	10.2	4	4	2	6	2-1318115-3	
	-	5	10.2	4	4	2	6	1-1318115-3	
		FINISH	A	B	C	D	N	POS	P/N

THIS DRAWING IS A CONTROLLED DOCUMENT.

DIMENSIONS: mm	TOLERANCES UNLESS OTHERWISE SPECIFIED:	DWN K.IKEDA 7/DEC/'98	 TE Connectivity
MATERIAL	FINISH	CHK N.MATSUBARA 7/DEC/'98	
		APVD I.HASEGAWA 7/DEC/'98	
		NAME	
		PRODUCT SPEC	2列 タブ ハウジング フリーハンギング タイプ
		APPLICATION SPEC	DOUBLE ROW TAB (FREE HANGING)
		WEIGHT	DYNAMIC D2100D
		CUSTOMER DRAWING	SIZE CAGE CODE DRAWING NO RESTRICTED TO
			A3 00779 C-1318115
			SCALE 2:1 SHEET 1 OF 1 REV C

# Mouser Electronics

Authorized Distributor

Click to View Pricing, Inventory, Delivery & Lifecycle Information:

[TE Connectivity:](#)

[2-1318115-3](#)