










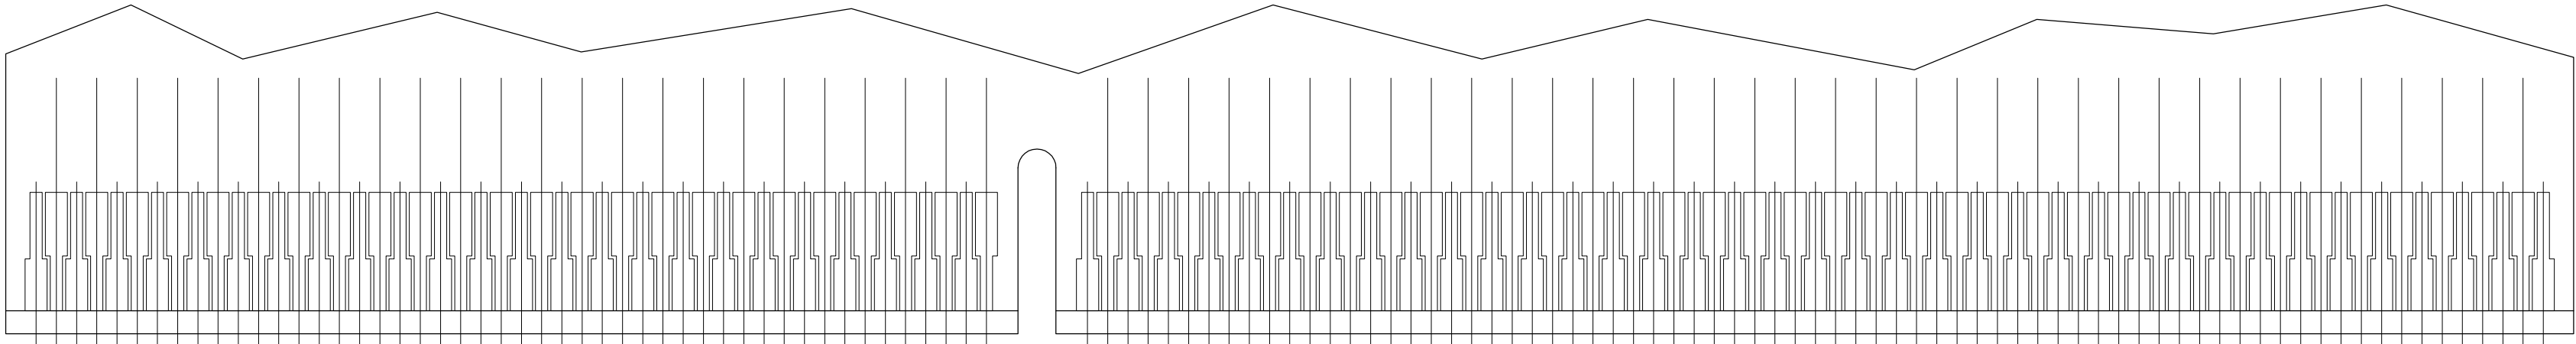


- LEAD FREE


	OBSELETE	 	3. 18	<del>5145251-6</del>
		 	2. 54	<del>5145251-5</del>
		 	3. 18	5145251-3
		 	2. 54	5145251-2
		 	2. 16	5145251-1
	PLATING	W	PART NO	

THIS DRAWING IS A CONTROLLED DOCUMENT.						DWN	LEO ZHOU		210CT2004		Tyco Electronics Corporation SH/CN GuiPingRD 668#			
						CHE	STEVEN YAO		210CT2004					
DIMENSIONS:		TOLERANCES UNLESS OTHERWISE SPECIFIED:				APVD	LENOMOTO		210CT2004	NAME	AMP, 1mm CENTERLINE STANDARD EDGE ASSEMBLY 242 POSITION			
mm						PRODUCT SPEC								
		0 PLG ± —				APPLICATION SPEC				SIZE CAGE CODE DRAWING NO RESTRICTED TO <b>A1 00779 C=5145251 —</b>				
		2 PLG ± ± 0.13												
		2 PLG ± ± —												
		2 PLG ± ± —												
		ANGLES ± ± —												
MATERIAL	—		FINISH		—		WEIGHT		—					
RESTRICTED CUSTOMER										SCALE 1:1 SHEET 1 OF 2 REV 0				


LOC		DIST		REVISIONS					
ES		00		P	LTR	DESCRIPTION	DATE	DWN	APVD
					—	SEE SHEET 1	—	—	—




RECOMMENDED CONNECTOR MATING PAD PATTERN  
(SECONDARY SIDE SHOWN)

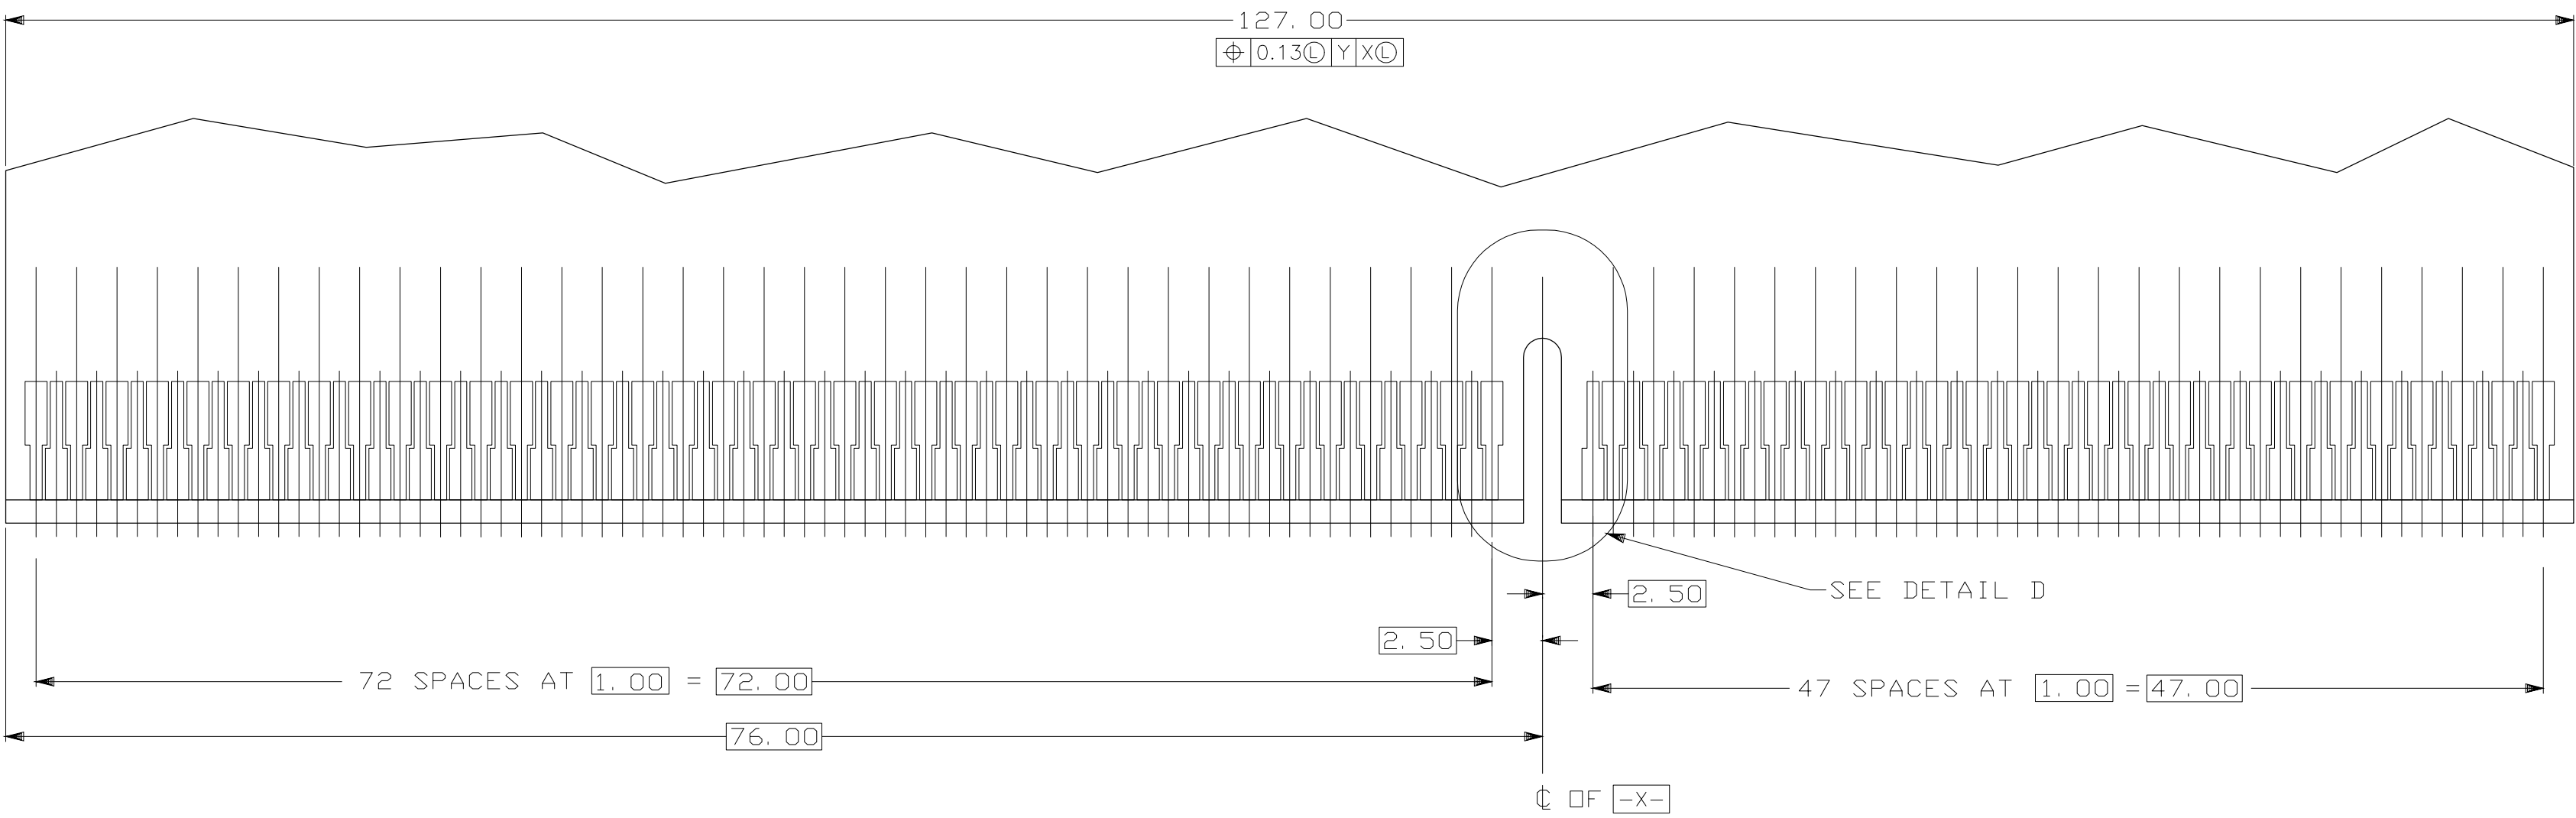

RECOMMENDED CONNECTOR MATING PAD PATTERN  
(PRIMARY SIDE SHOWN)

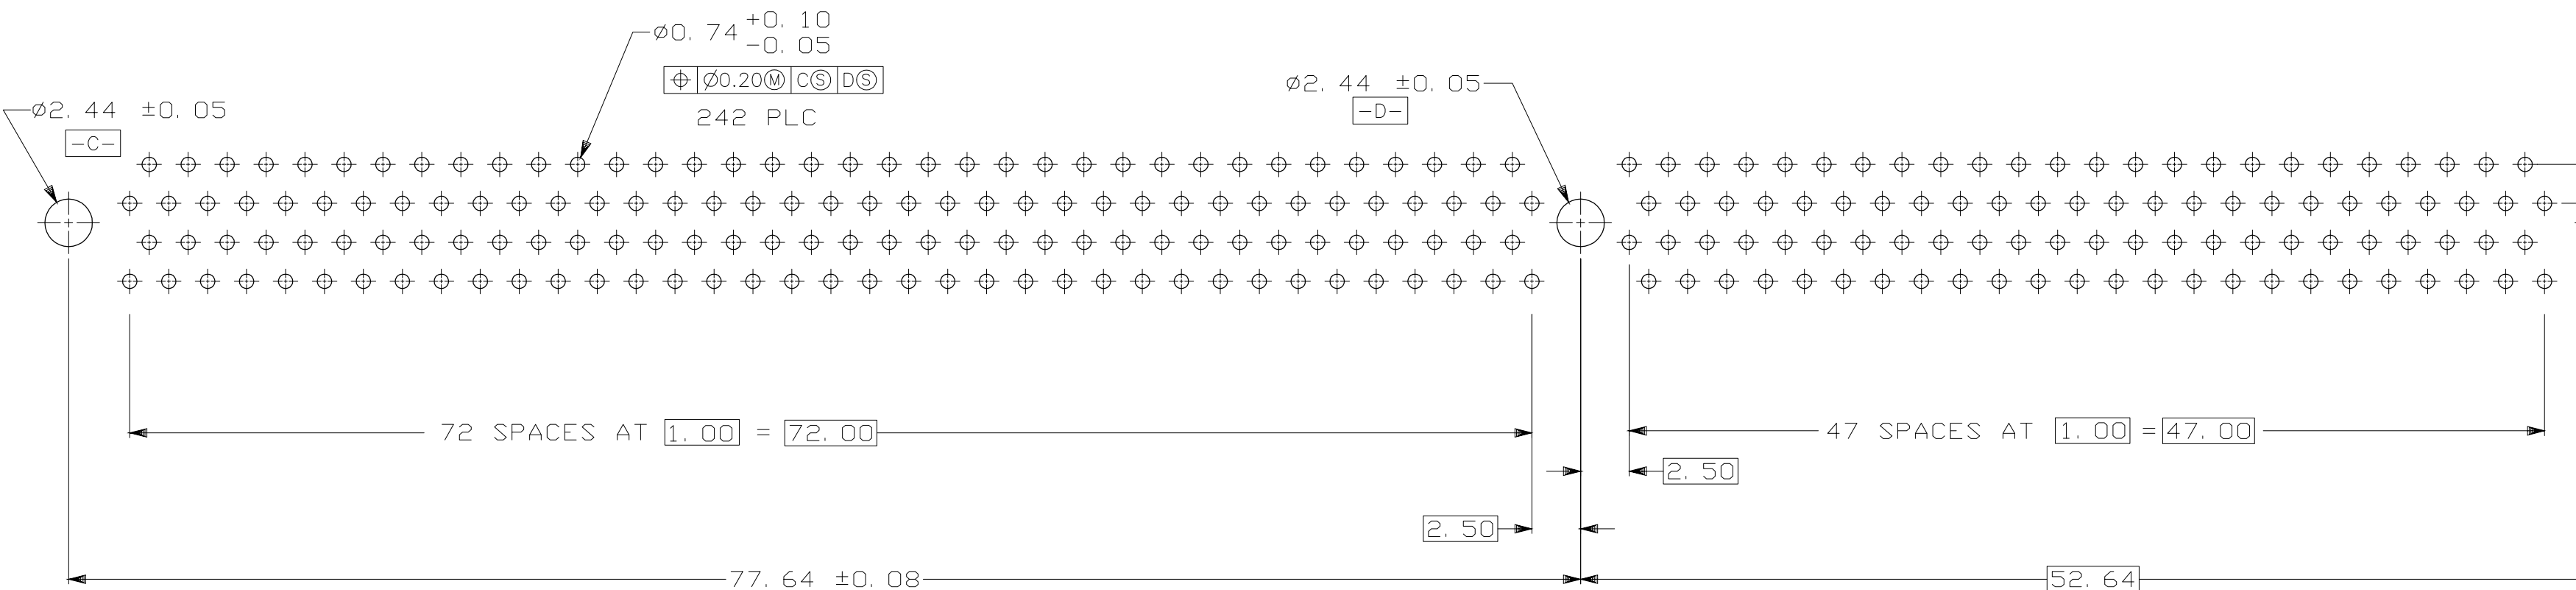

RECOMMENDED CONNECTOR MOUNTING HOLE PATTERN  
(CONNECTOR SIDE SHOWN)

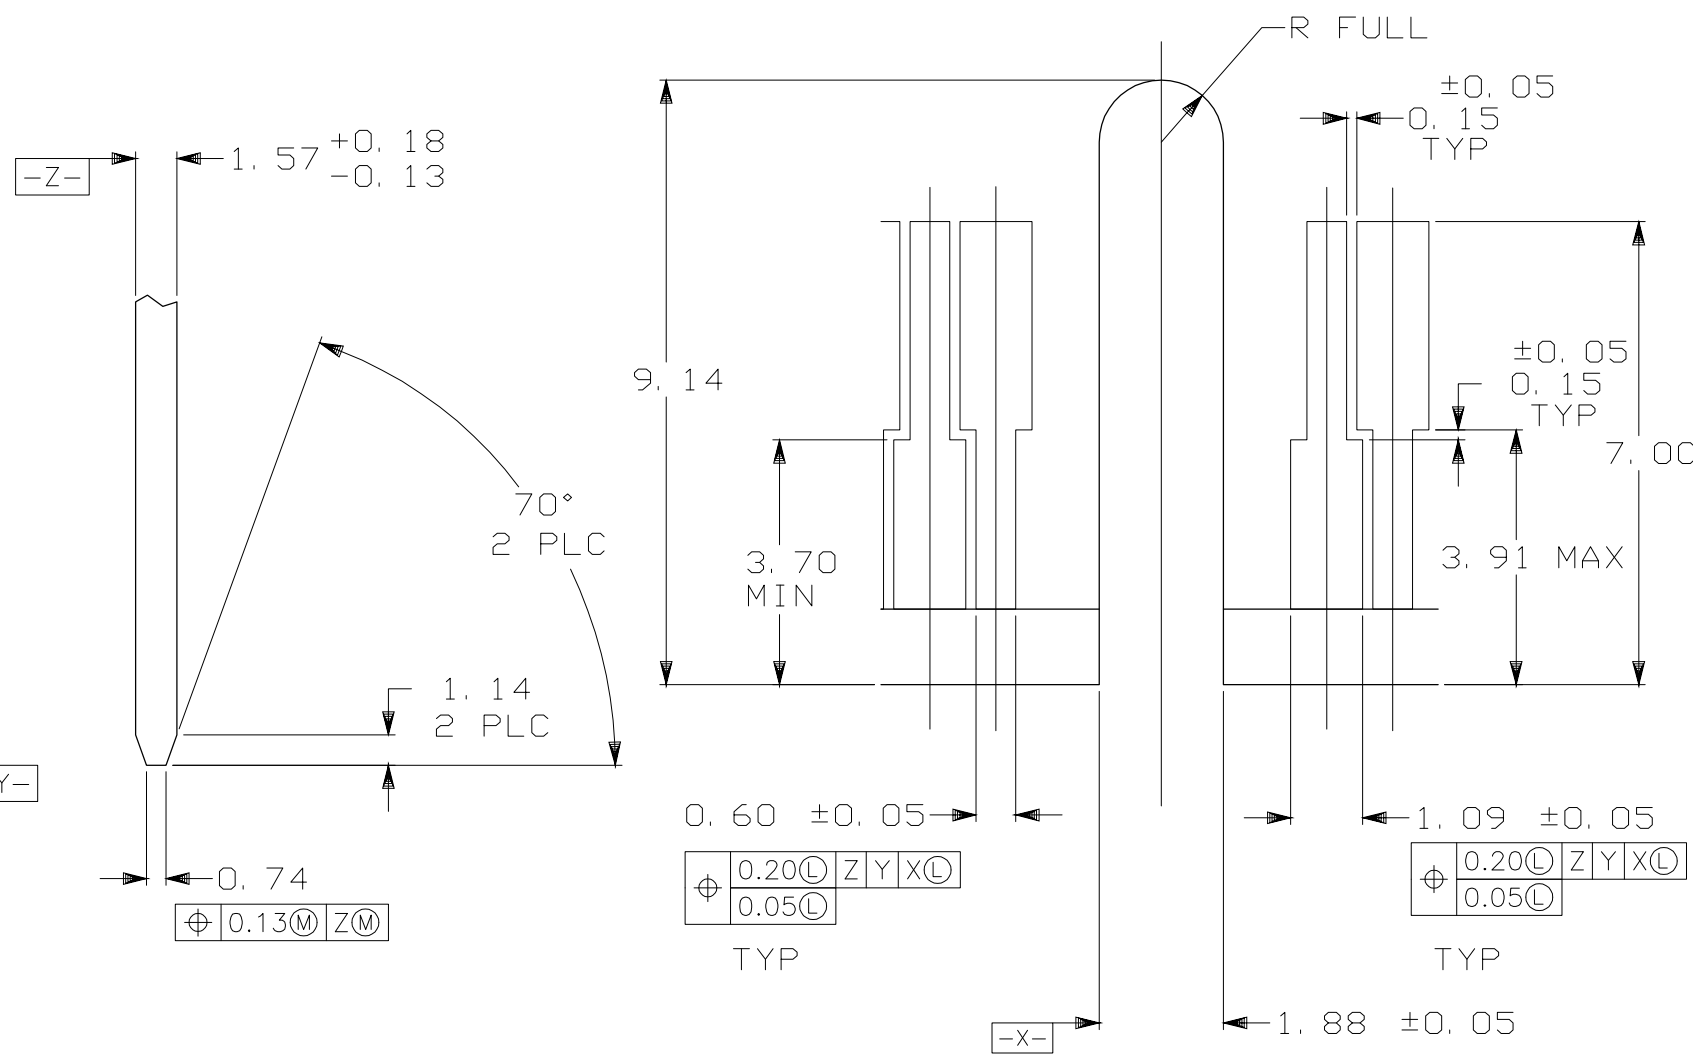

DETAIL D  
SCALE 10:1

LEAD FREE

THIS DRAWING IS A CONTROLLED DOCUMENT.		DWN LEO ZHOU 21OCT2004	Tyco Electronics Corporation	
DIMENSIONS: mm		CHK STEVEN YAO 21OCT2004	SH/CN GuiPingRD 668#	
TOLERANCES UNLESS OTHERWISE SPECIFIED:		APVD JENOMOTO 20OCT2004	NAME	
0 PLC ± -		PRODUCT SPEC	AMP, 1mm CENTERLINE STANDARD EDGE ASSEMBLY 242 POSITION	
1 PLC ± -		APPLICATION SPEC	SIZE	
2 PLC ± -		—	CAGE CODE	
3 PLC ± -		—	DRAWING NO	
4 PLC ± -		—	RESTRICTED TO	
ANGLES ± -		—	A1 00779	
FINISH		—	C=5145251	
MATERIAL		—	CUSTOMER DRAWING	
—		—	SCALE 1:1	
—		—	SHEET 2 OF 2	
—		—	REV 01	

# Mouser Electronics

Authorized Distributor

Click to View Pricing, Inventory, Delivery & Lifecycle Information:

[TE Connectivity:](#)

[5145251-3](#)