
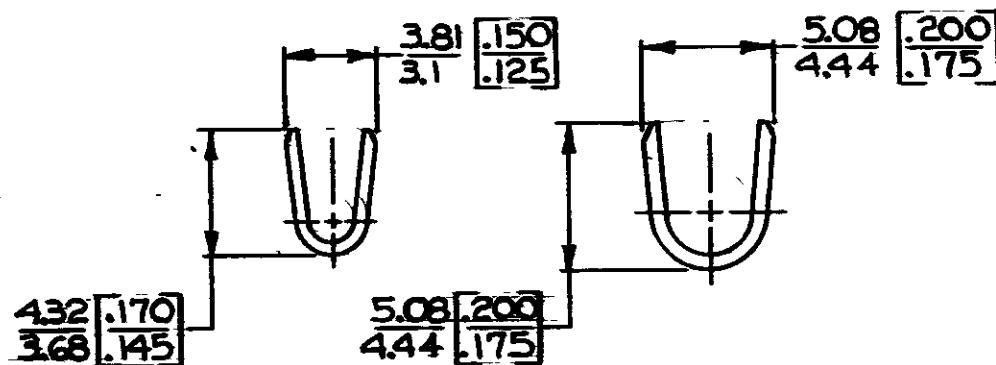
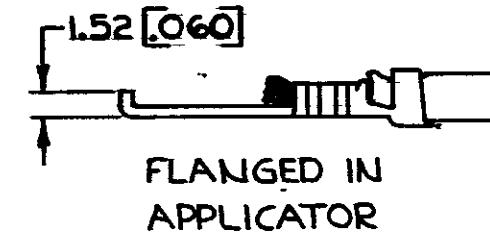
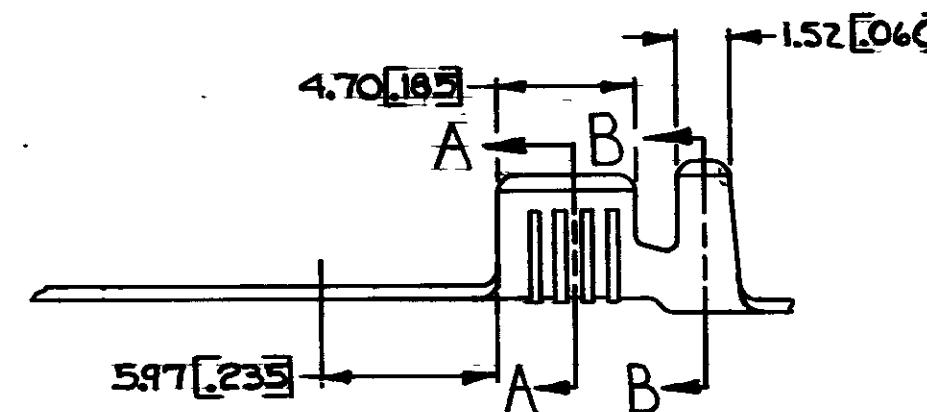


© COPYRIGHT 1964 BY AMP INCORPORATED, HARRISBURG, PA.  
ALL INTERNATIONAL RIGHTS RESERVED. AMP INCORPORATED PRODUCTS  
COVERED BY U. S. AND FOREIGN PATENTS AND/OR PATENTS PENDING.

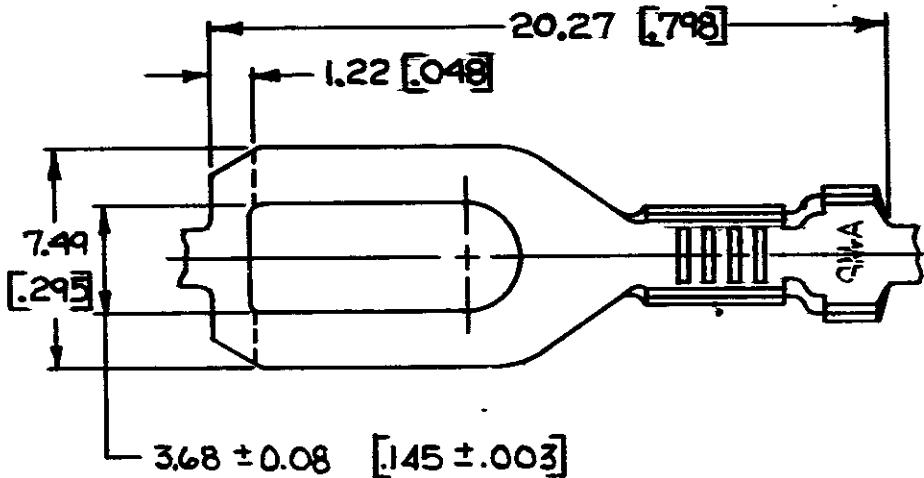

1. CONTINUOUS STRIP, ON REELS
2. DIMENSIONS IN BRACKETS  
ARE IN INCHES.
3. SUFFIX LETTER MUST BE USED  
ONLY WHEN ORDERING APPLICATOR  
TOOLING.

**METRIC**

REVISIONS				
P	ZONE	LTR	DESCRIPTION	DATE
<del>✓</del>		D	REDRAWN, REVISED A-3943	6/2/78 DEB, SS
<del>✓</del>		E	INSUL. SUPP LENGTH AF-0781	2-20-85 RLS, GY
<del>✓</del>		F	REVISED AF1994	7/1/86 SS/RPF
<del>✓</del>		G	OBS -1 AF-4503519/88	5/19/88 GY

OBsolete

STUD SIZE	WIRE SIZE	INSULATION RANGE	FINISH	MATERIAL	PART NO
M 3.5 * 6	0.8 - 2.0 mm <sup>2</sup> [18 - 14]	2.54 - 3.56 [100 - 140]	NONE	0.46 [0.018] BRASS	60773-2A 60773-2 60773-1A 60773-1
UNLESS OTHERWISE SPECIFIED DIMENSIONS ARE IN mm TOLERANCES ON: DECIMALS ±0.38 [0.015] ANGLES ±1°0'	CONTRACT NO	DR 7-25-78	NAME	AMP Harrisburg, Pa.	AMP INCORPORATED Harrisburg, Pa.
MATERIAL	SEE TABLE	APPD R.P. French 8-8-78			
FINISH	SEE TABLE	APPD G. J. Lohr 8-10-78	DSGN APPD	SPADE	SIZE B CODE IDENT NO 00779 DRAWING NO 60773 SCALE SHEET
		DSGN APPD	OTHER APPD		

# Mouser Electronics

Authorized Distributor

Click to View Pricing, Inventory, Delivery & Lifecycle Information:

[TE Connectivity:](#)

[60773-2 \(Cut Strip\)](#) [60773-2 \(Mouser Reel\)](#)