


PRODUCT NUMBER	TYPE	TOP CAGE HOLE	PACKAGE
10122382-302LF	2 EMI SUPPRESSION PINS IN TOP CAGE & COMPLIANT PINS IN BOTTOM CAGE	WITH HOLE	TRAY
10122382-402LF	2 EMI SUPPRESSION PINS IN TOP CAGE & NO COMPLIANT PINS IN BOTTOM CAGE	WITH HOLE	TRAY

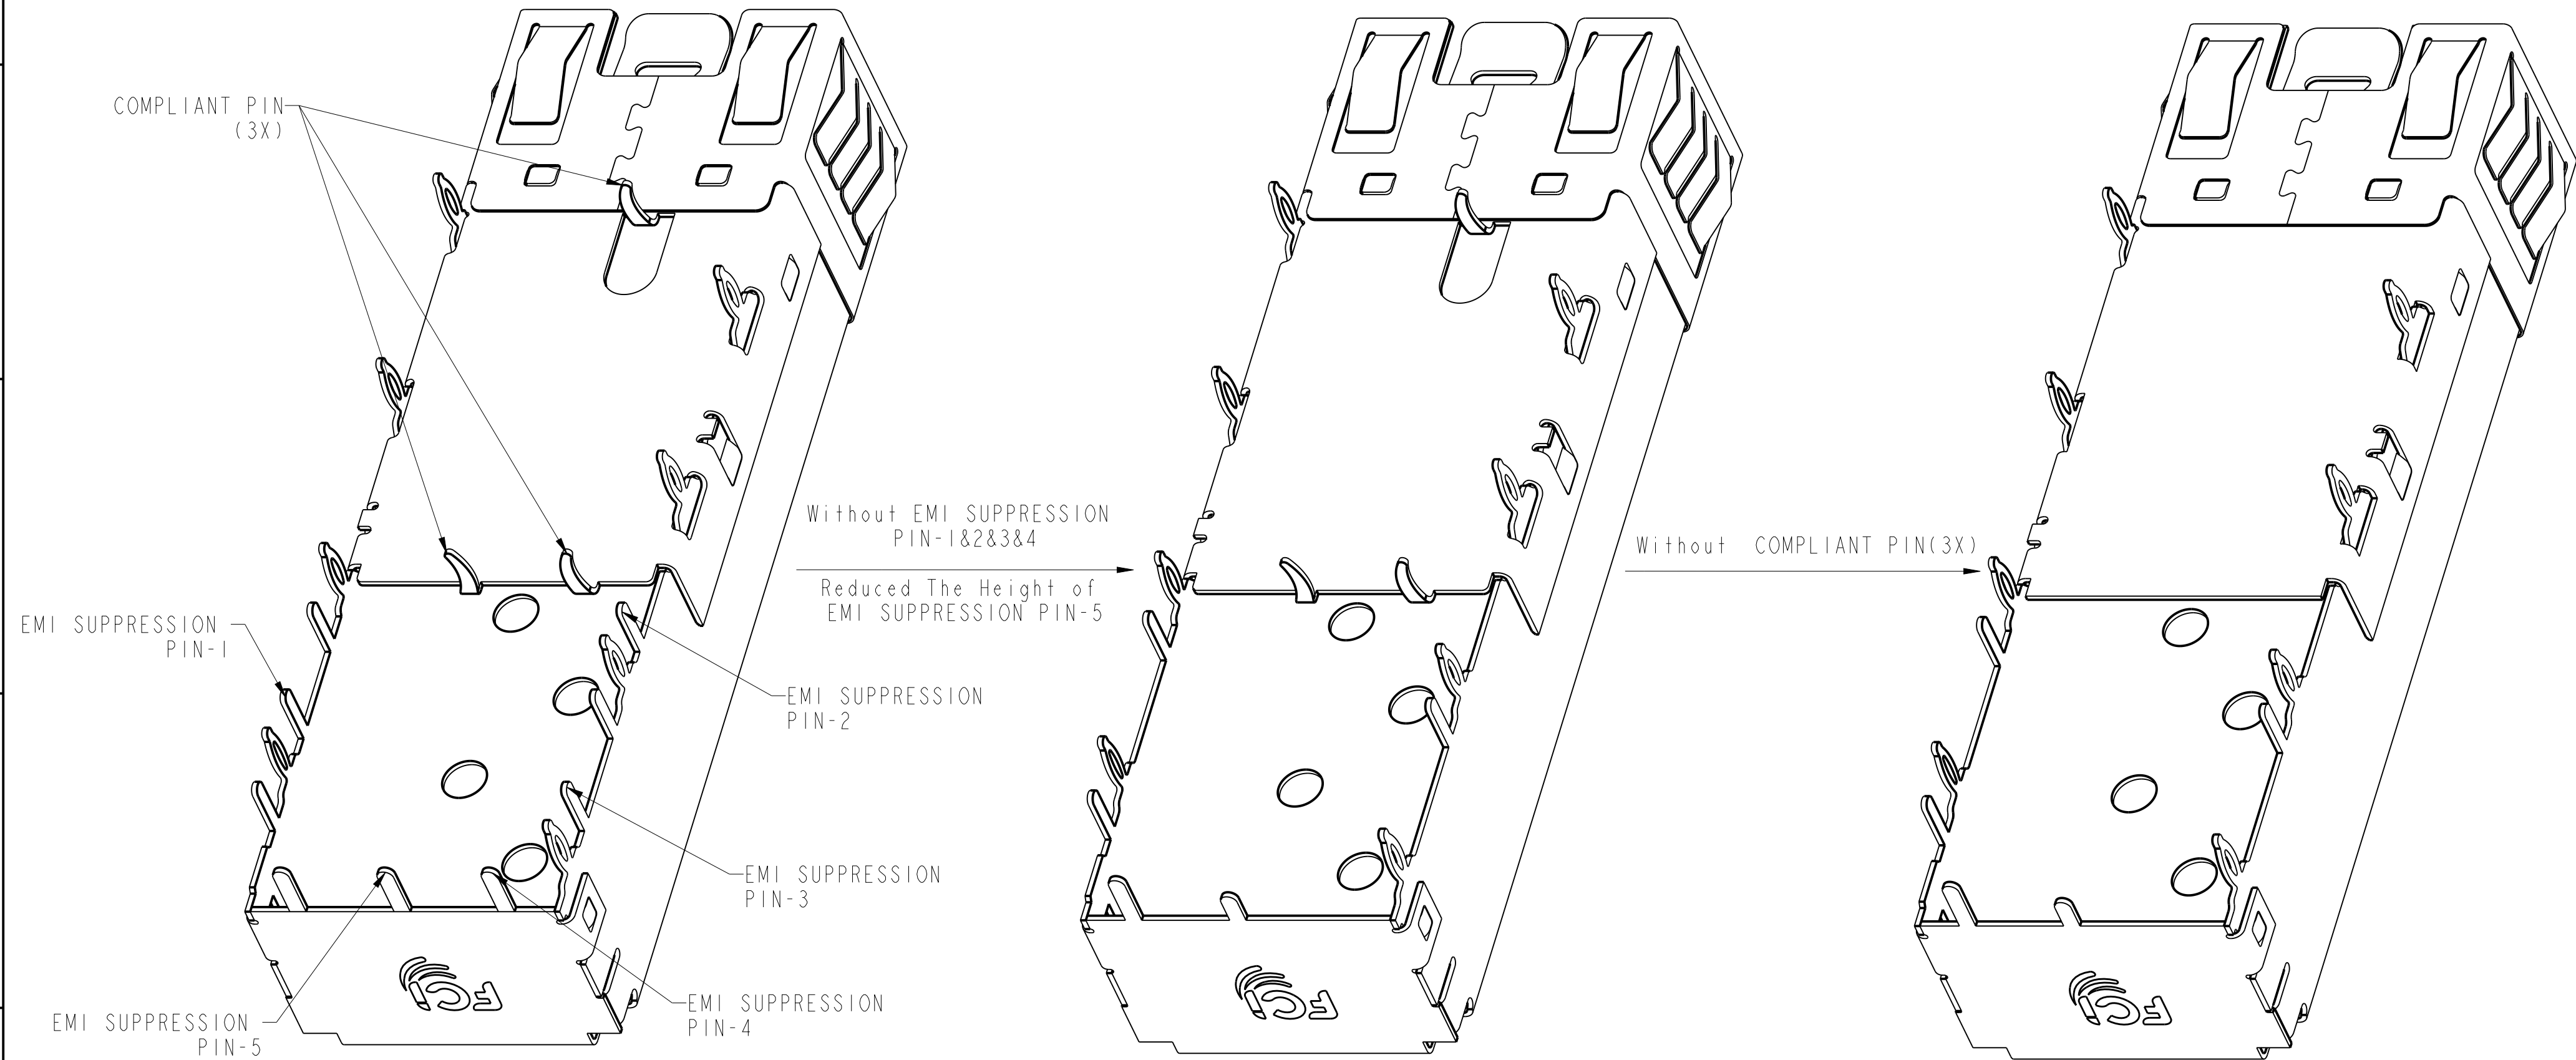

10122382-102LF

10122382-302LF

10122382-402LF


10122382-302LF/402LF WILL ALLOW FOR BELLY TO BELLY MOUNTING.

spec ref		RELEASE		dr		LhA		2016-02-18		projection		MM		size		A2		scale		5:1					
tolerance std		TOLERANCES UNLESS OTHERWISE SPECIFIED		eng		LhA		2016-02-18						ecn no		100-0070		Released							
ASME Y14.5				chr										rel level											
				appr		Pei-Ming.Zhang		2016-02-18		product family		SFP +													
surface		linear		0.X		±0.25		Amphenol FCI		SFP+ IXI Cage		EMI SPRING TYPE		dwg no		10122382		rev		D					
																						0.XX		±0.15	
																						0.XXX		±-	
ISO 1302		angular		0°		±2°				cat. no.		-		Product - Customer Drw		sheet 2 of 6									

PDS: Rev :D


STATUS:Released

Printed: Aug 18, 2016

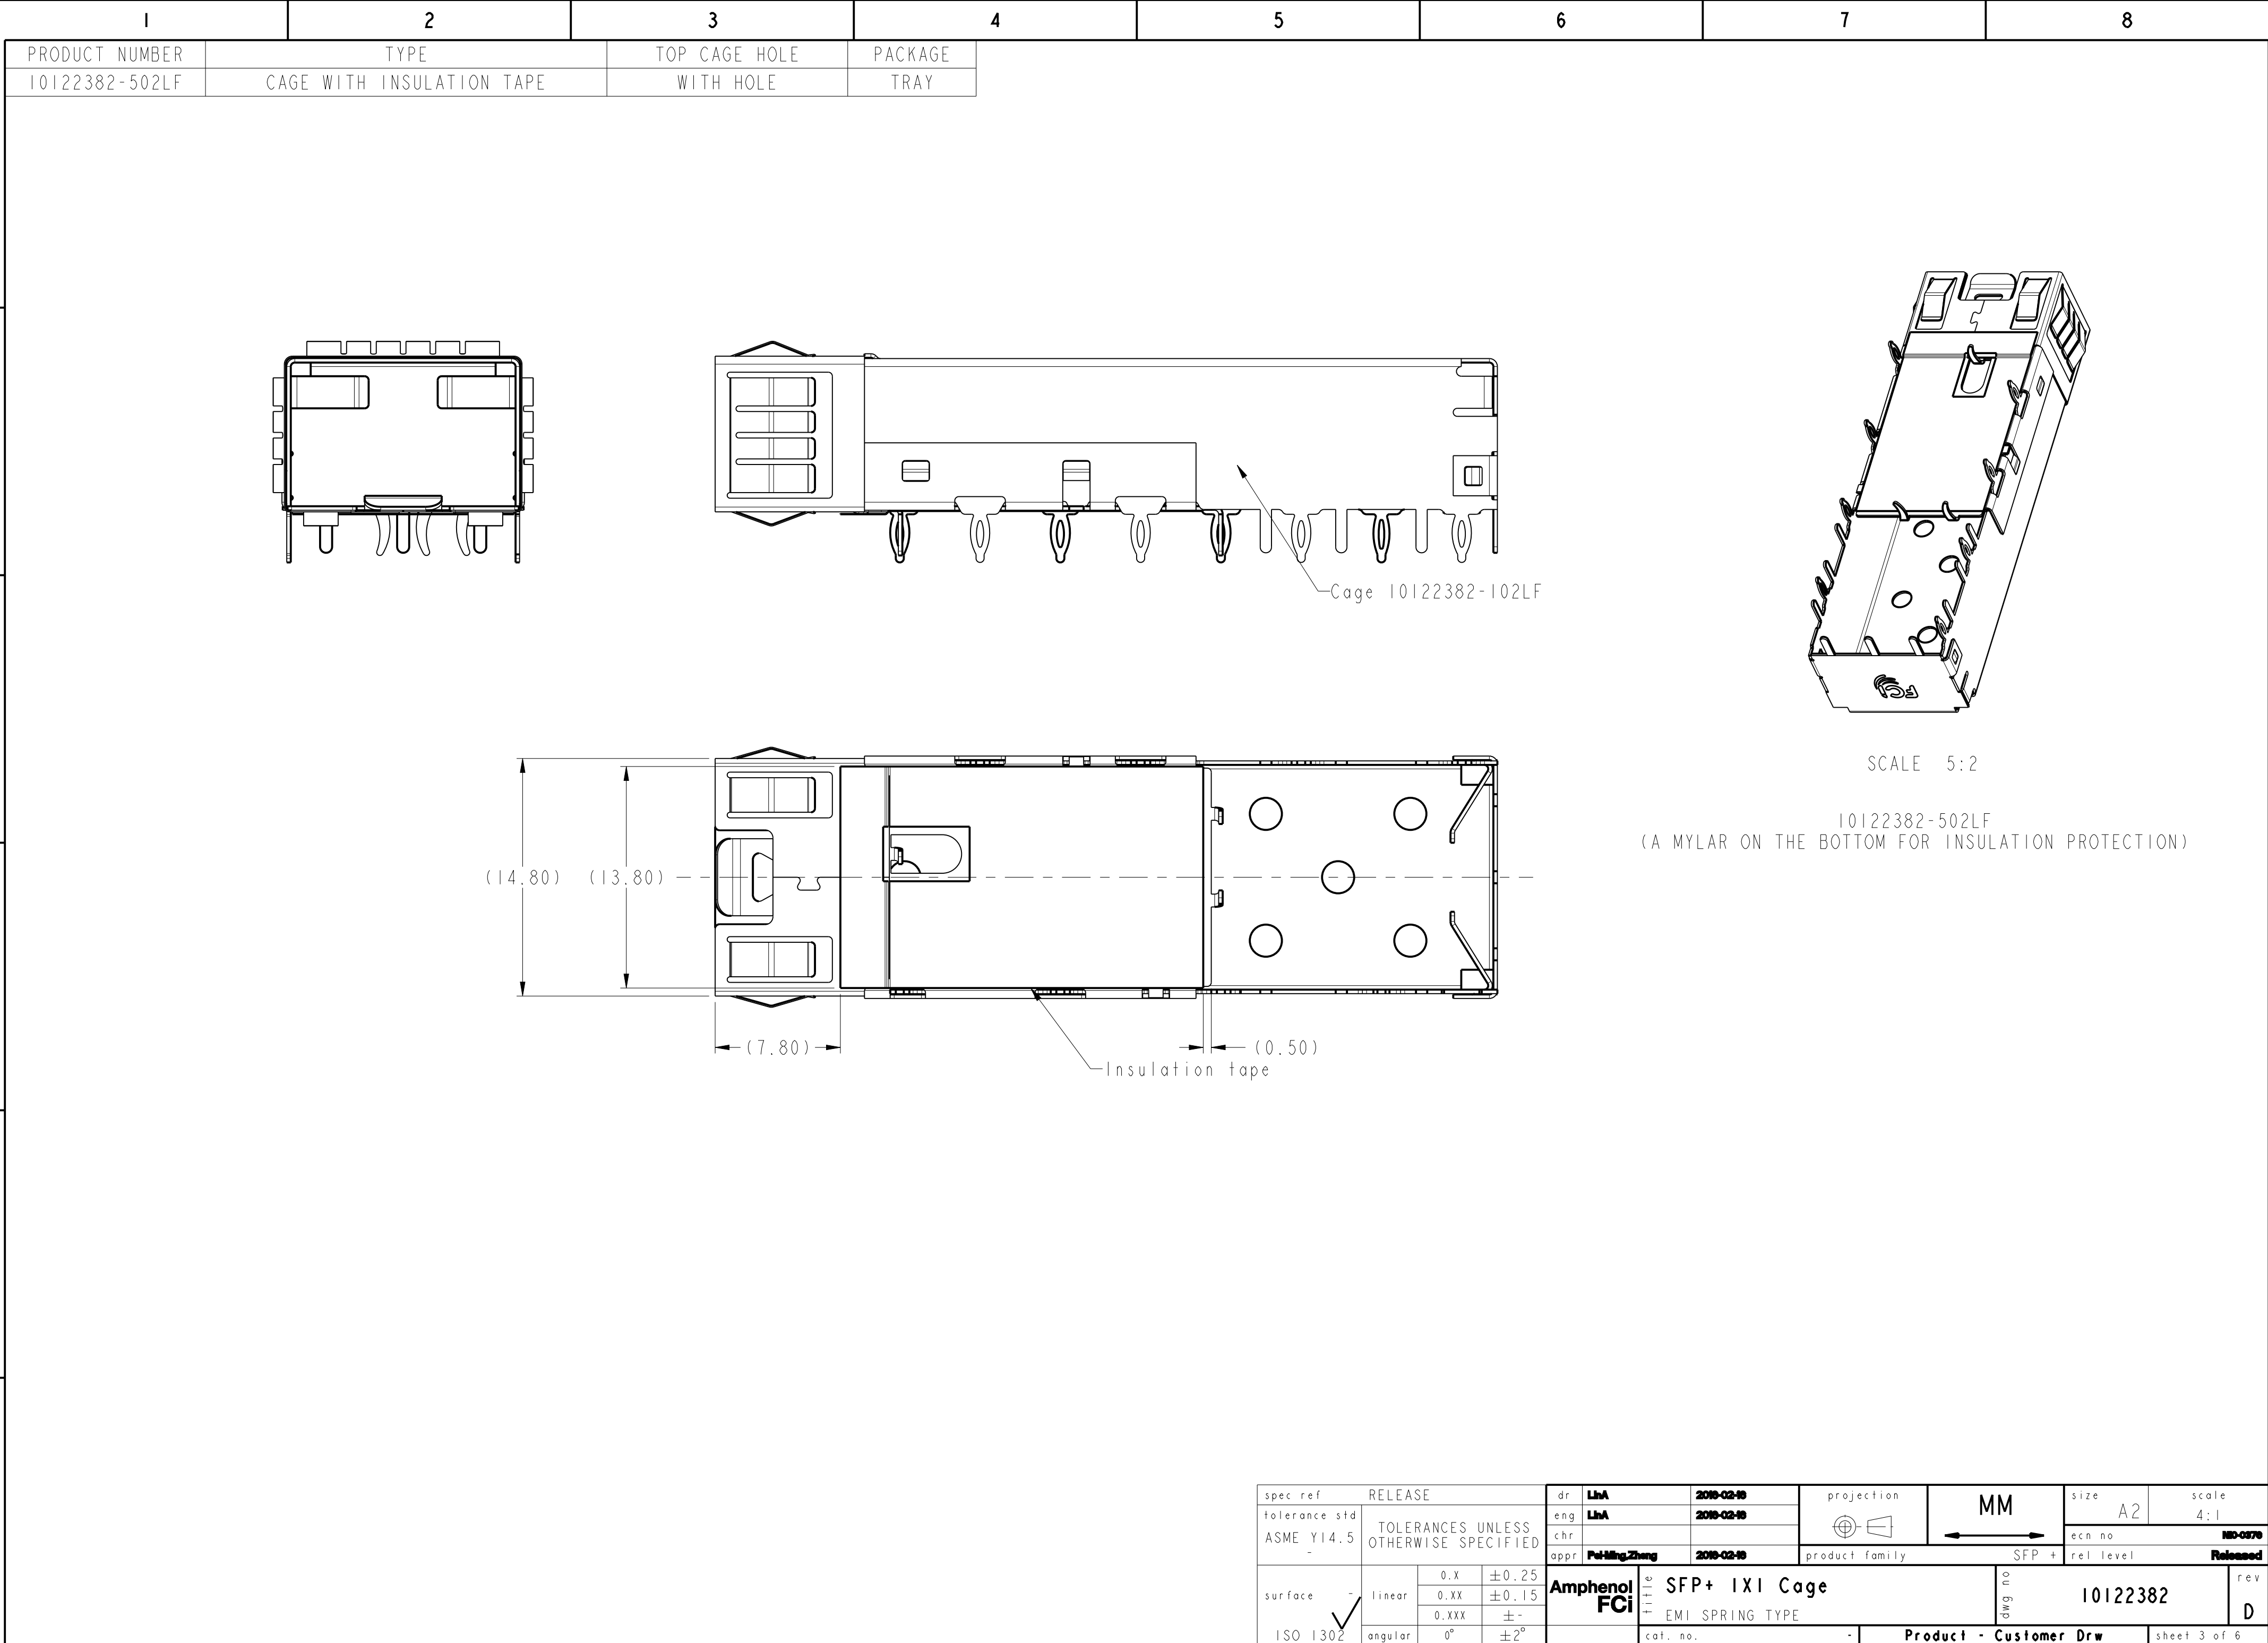


Amphenol
FCi

© 2016 AFci

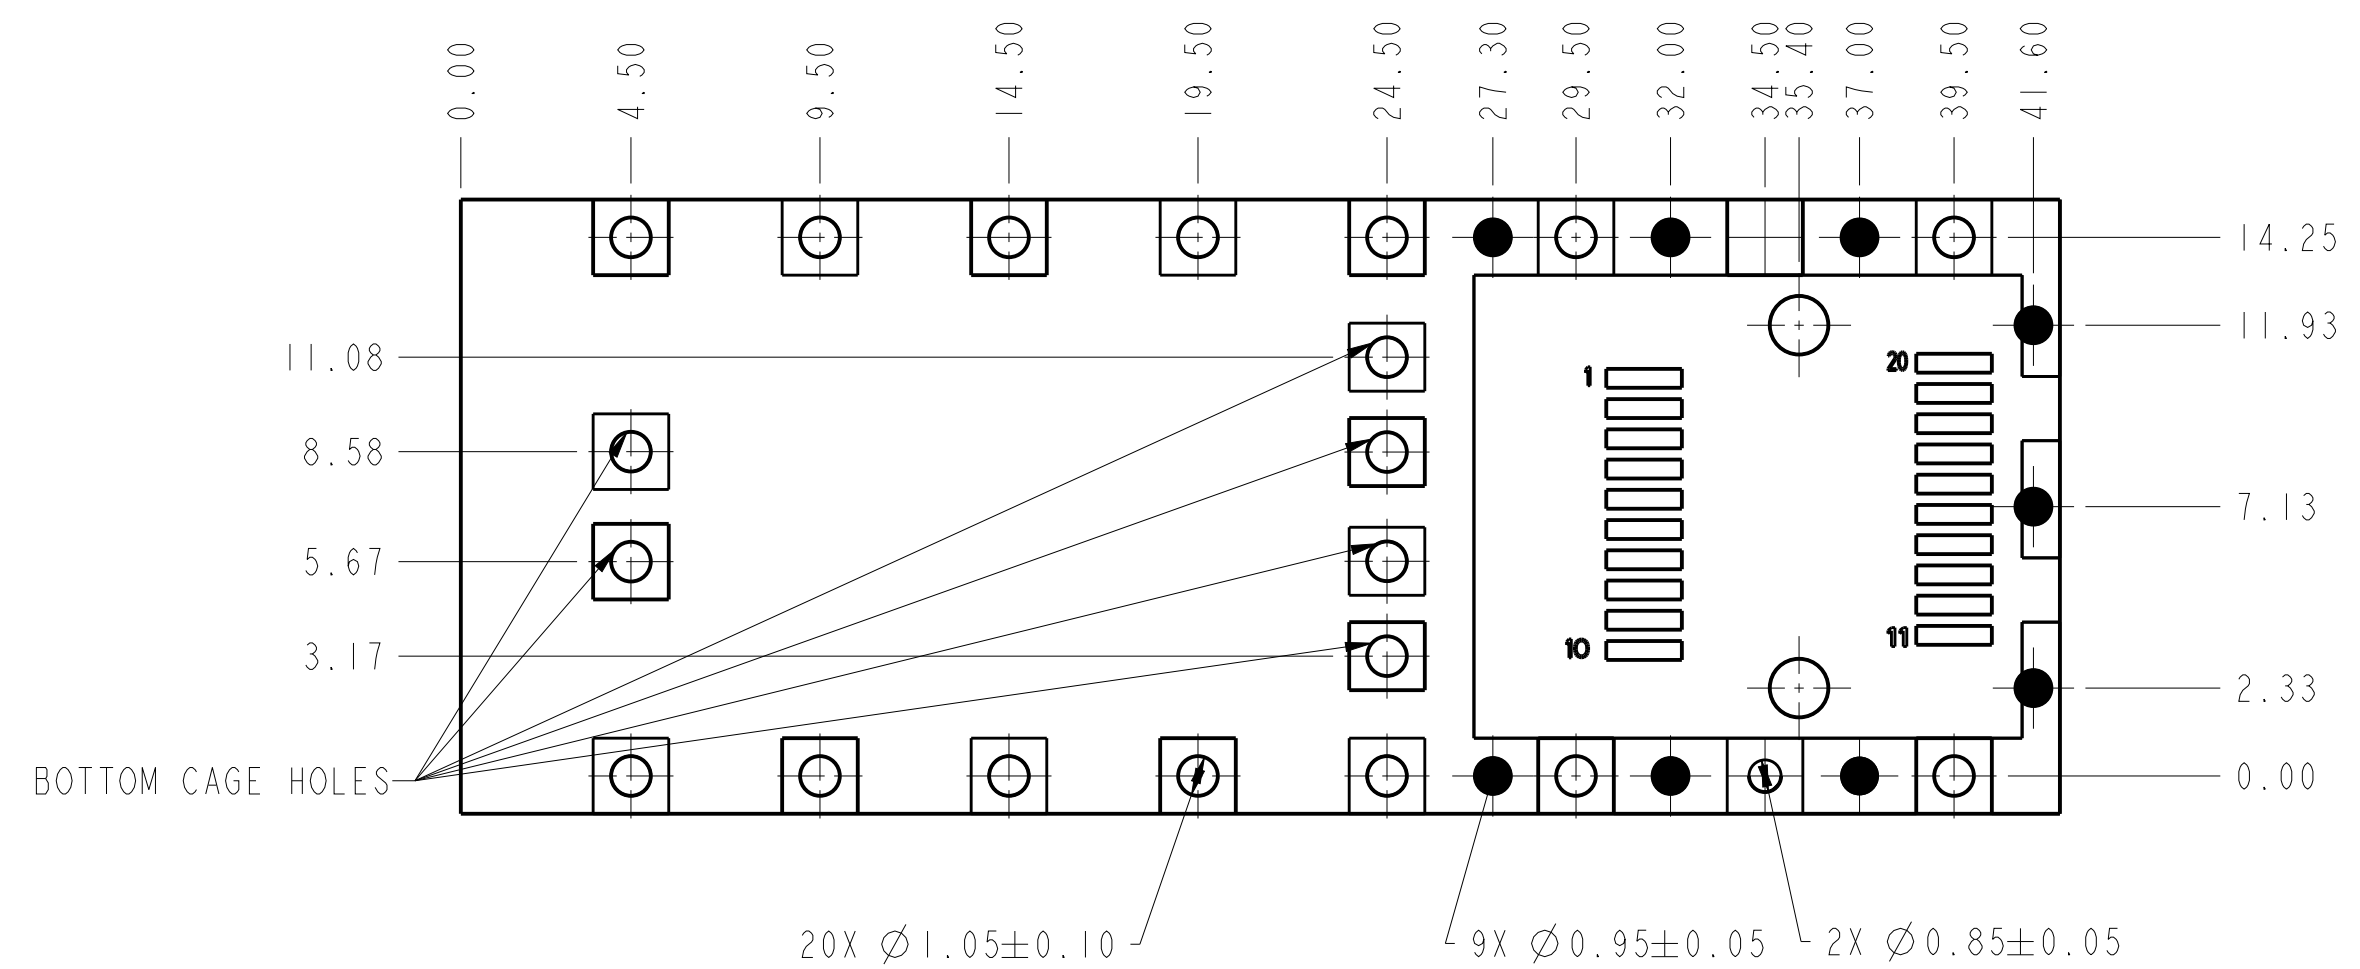

10122382-302LF
HOST BOARD MECHANICAL LAYOUT
BELLY TO BELLY APPLICATIONS

NOTE:
SEE SHEET 4 FOR
HOST CONNECTOR LAYOUT


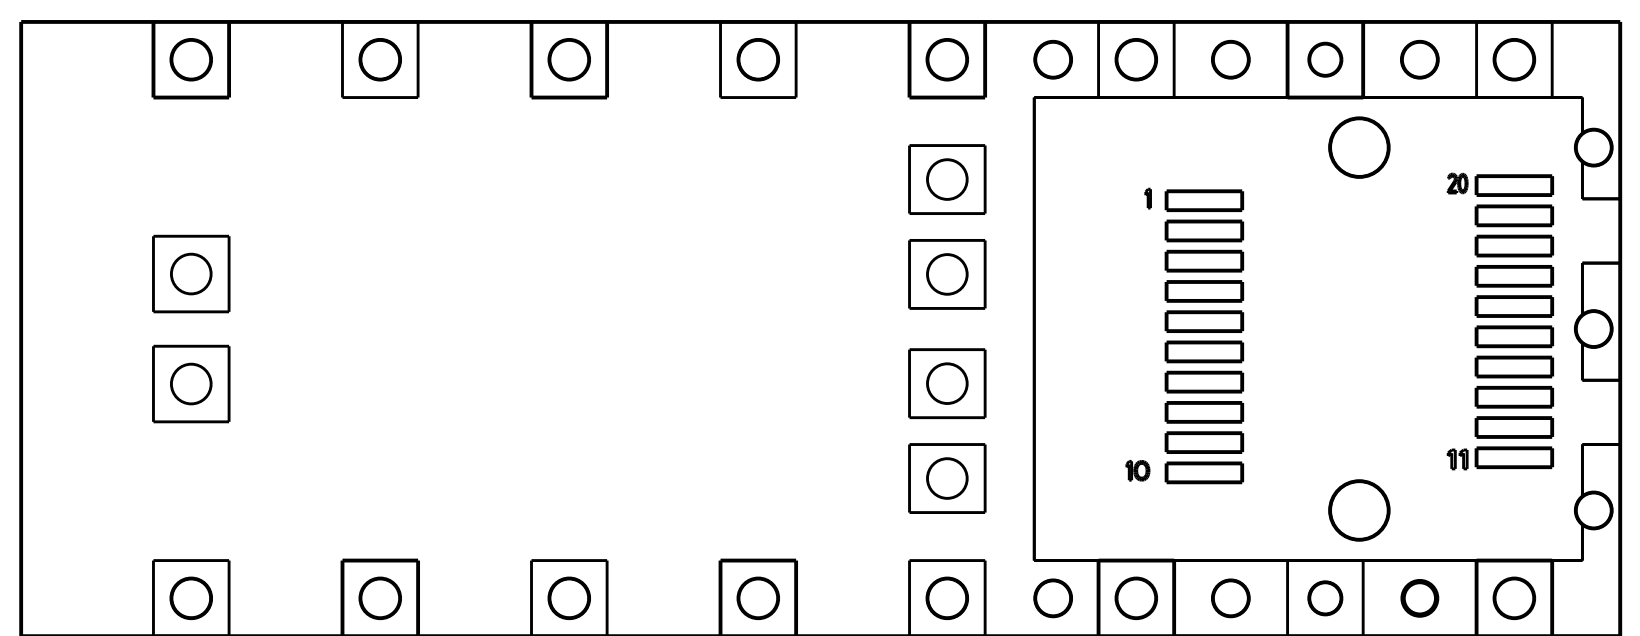


10122382-402LF
HOST BOARD MECHANICAL LAYOUT
BELLY TO BELLY APPLICATIONS
(ONLY WITHOUT BOTTOM CAGE HOLES)



NOTE:
SEE SHEET 4 FOR
HOST CONNECTOR LAYOUT

spec ref		RELEASE			dr		LhA	2016-02-16	projection		MM		size		A2	scale		1:1		
tolerance std		TOLERANCES UNLESS OTHERWISE SPECIFIED			eng		LhA	2016-02-16					ecn no		HD-0576					
ASME Y14.5					chr								rel level		Released					
					appr		Pei-Ming.Zhang	2016-02-16	product family		-									
surface		linear		0.X		±0.25		Amphenol FCI		title		SFP+ 1X1 Cage		dwg no		10122382		rev		D
				0.XX		±0.15														
				0.XXX		± -														
ISO 1302		angular		0°		±2°				cat. no.		-		Product- Customer Drw		sheet 5 of 6				

BEZEL AND BOARD POSITION DIMENSIONS FOR SINGLE SIDE MOUNTING
(EMI SPRING FINGER)

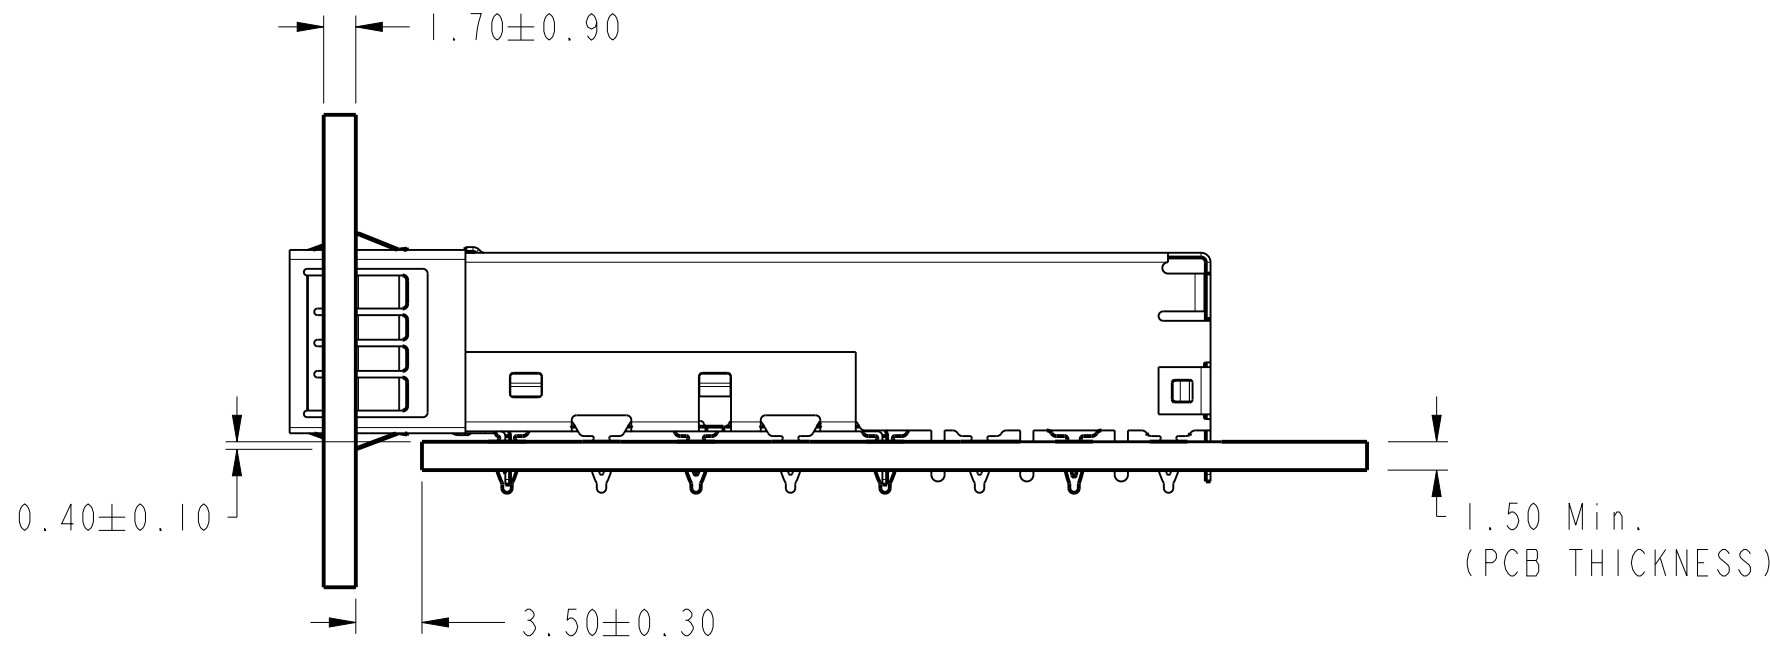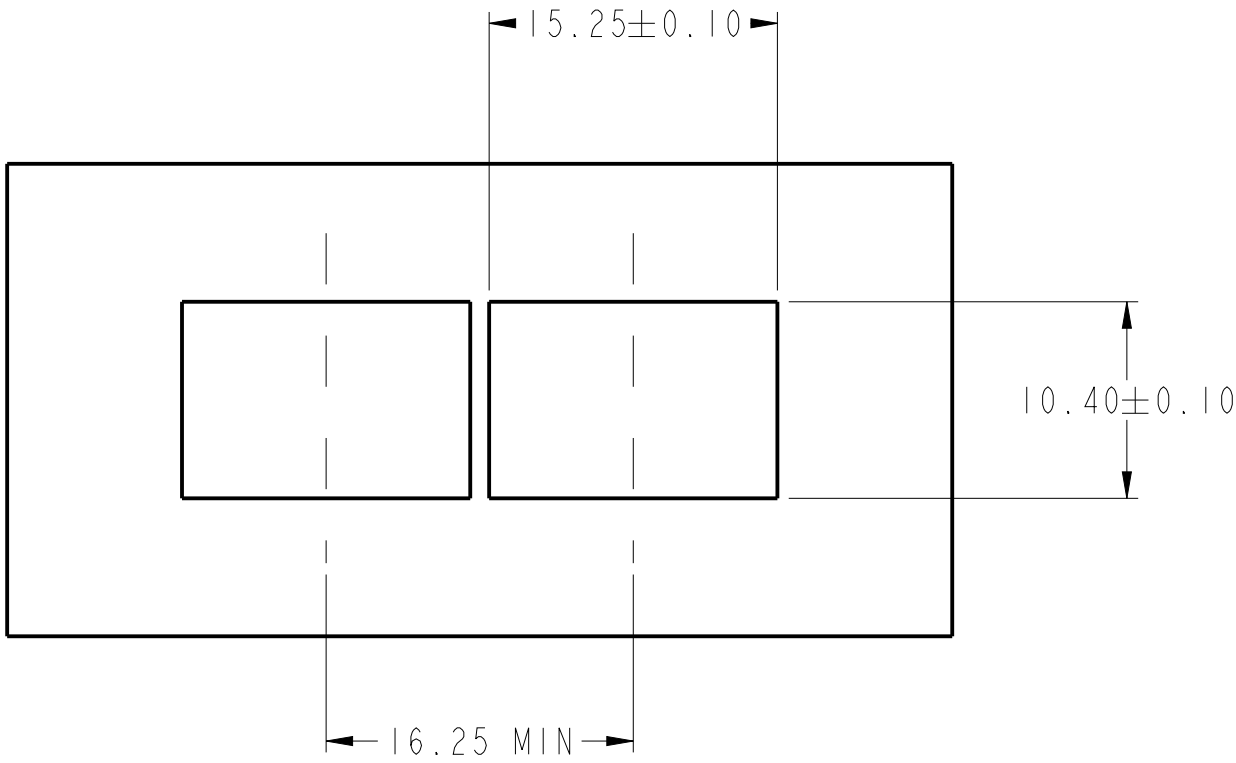

10122382-302LF/402LF
BEZEL AND BOARD POSITION DIMENSIONS FOR BELLY TO BELLY MOUNTING
(EMI SPRING FINGER)

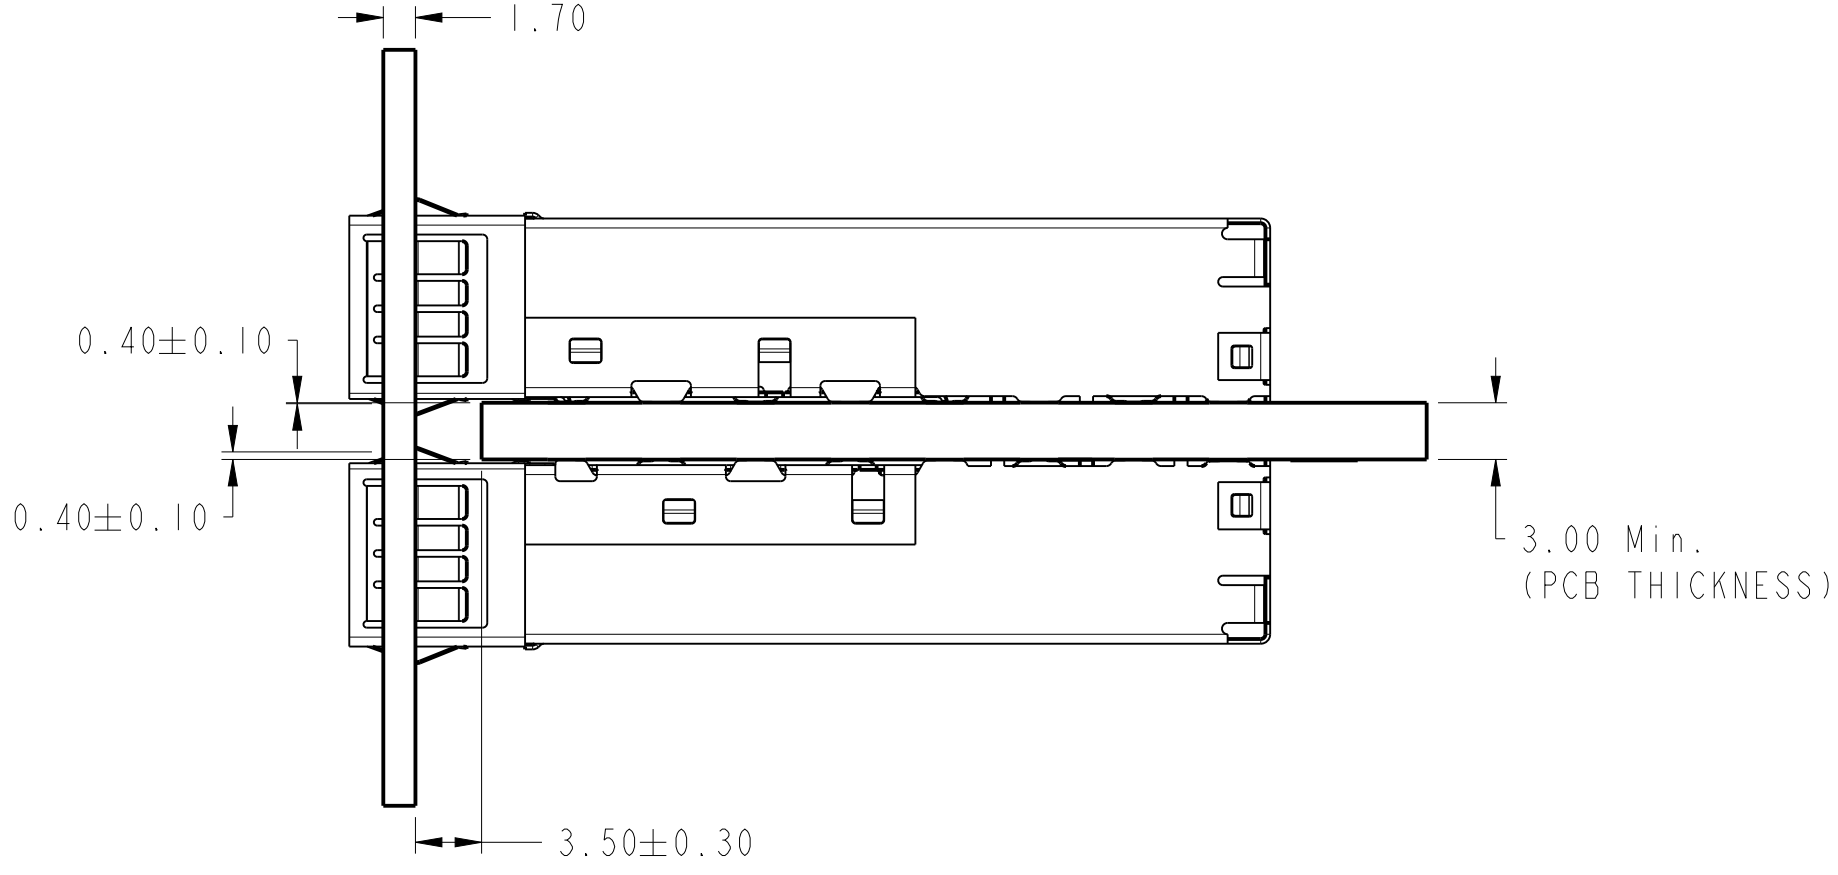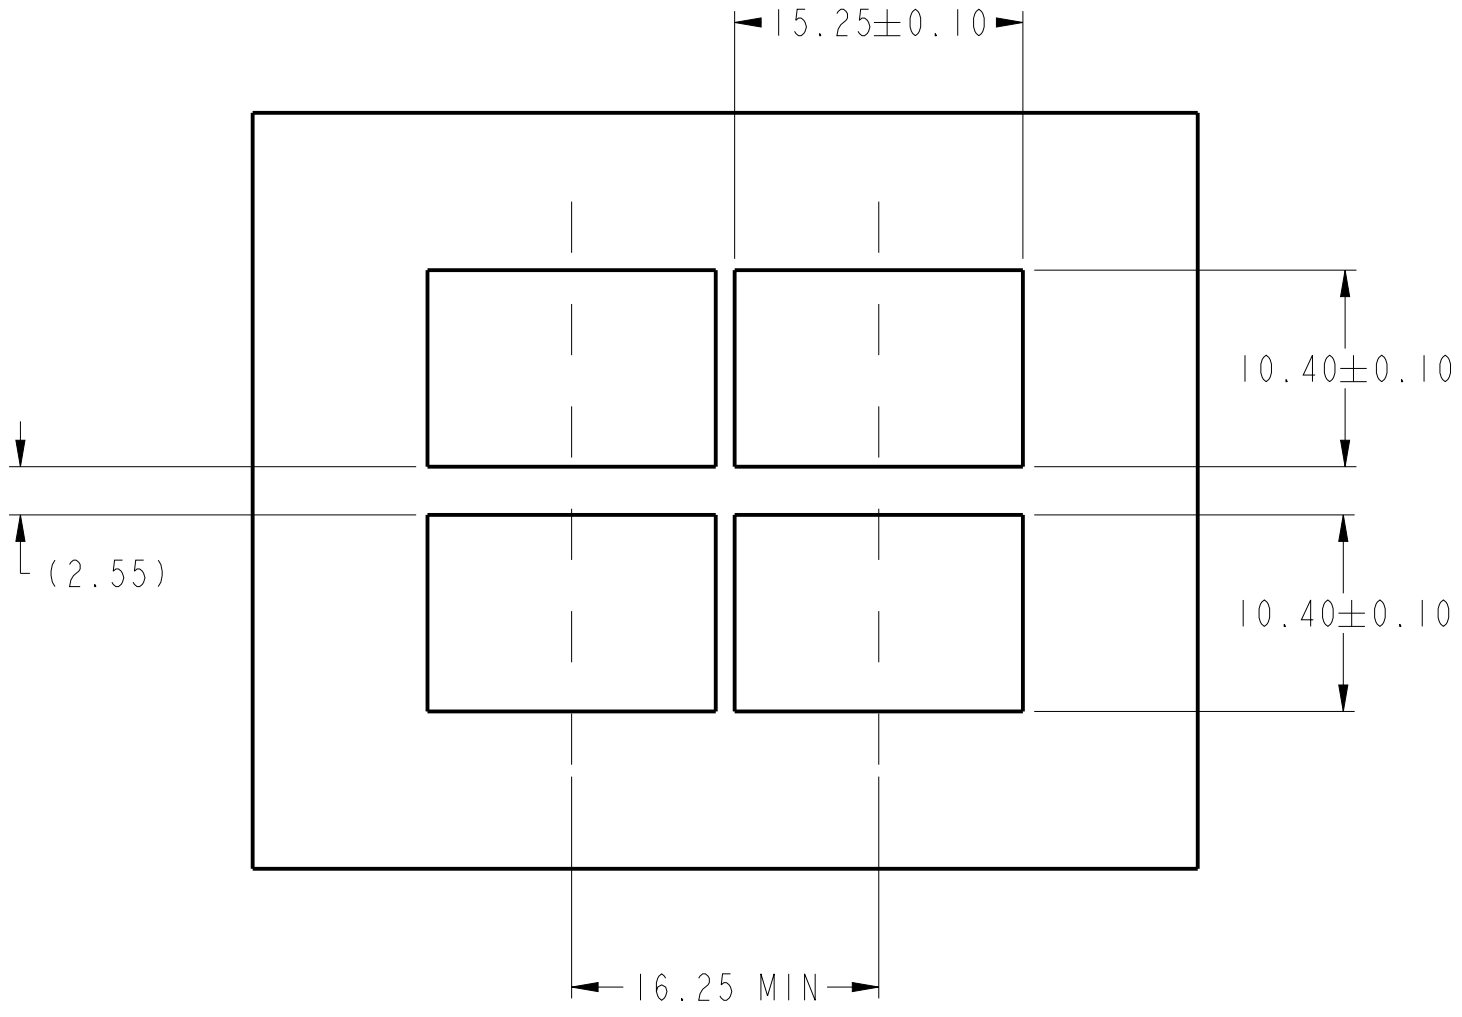

spec ref	RELEASE			dr	LhA	2016-02-18	projection	MM	size	A2	scale	1:1
tolerance std	TOLERANCES UNLESS OTHERWISE SPECIFIED			eng	LhA	2016-02-18			ecp no	MD-0570		
ASME Y14.5				chr			product family	SFP +			rel level	Released
-				appr	Pei-Ming.Zhang	2016-02-18						
surface	linear	0.X	±0.25	Amphenol FCI	title	SFP+ IXI Cage EMI SPRING TYPE			dwg no	10122382		rev
		0.XX	±0.15									
		0.XXX	± -									
ISO 1302	angular	0°	±2°		cat. no.	-	Product - Customer Drw			sheet 6 of 6		

Mouser Electronics

Authorized Distributor

Click to View Pricing, Inventory, Delivery & Lifecycle Information:

[FCI / Amphenol:](#)

[10122382-101LF](#) [10122382-302LF](#) [10122382-202LF](#) [10122382-102LF](#) [10122382-502LF](#) [10122382-402LF](#)