

THIS DRAWING IS UNPUBLISHED.

RELEASED FOR PUBLICATION

© COPYRIGHT - By -

ALL RIGHTS RESERVED.

REVISIONS					
P	LTR	DESCRIPTION	DATE	DWN	APVD
	-	SEE SHEET 1	-	-	-

SELECT LOAD CHART

OBSOLETE	9,10	1-8	1-8	9,10	9,10	-	1-8	-	-	10	SSB7N2030	5-1546963-8	
	1-8	9,10	-	-	2,5,6,10	-	1,7	-	-	10	SSB7N2025	4-1546963-3	
	ALL	ALL	2,3,4	-	-	-	-	-	-	7	SSB7N2019	3-1546963-8	
	ALL	ALL	3,4	-	-	-	-	-	-	7	SSB7N2017	3-1546963-2	
	-	-	ALL	-	-	-	2,4	-	-	6	SSB7N2016	3-1546963-1	
	-	1,3,5,7	-	-	1	-	-	-	-	4	SSB7CG04032224	4-1546963-9	
	.250 QC TAB 90° BEND SGL SIDED (10)	.250 QC TAB 90° BEND DBL SIDED (9)	.250 QC TAB STRAIGHT DBL SIDED (8)	.250 QC TAB STRAIGHT SGL SIDED (7)	.250 QC TAB 45° BEND SGL SIDED (6)	.187 QC TAB STRAIGHT SGL SIDED (5)	.250 QC TAB 45° BEND DBL SIDED (4)	.187 QC TAB 45° BEND SGL SIDED (3)	.187 QC TAB 90° BEND SGL SIDED (2)	NO. OF POS.	CATALOG NUMBER	PART NUMBER	
POSITIONS LOADED													

3	OBSOLETE	1.750	2.312		2			2				2			YES	3	SSB7CG030328-SPL	6 1546963 3	
	OBSOLETE	11.375	11.937												YES	25	SSB70G250301	2 1546963 5	
	OBSOLETE	10.937	11.500												YES	24	SSB70G240301	2 1546963 4	
	OBSOLETE	10.500	11.062												YES	23	SSB70G230301	2 1546963 3	
	OBSOLETE	10.062	10.625												YES	22	SSB70G220304	6 1546963 1	
	OBSOLETE	10.062	10.625												YES	22	SSB70G220301	2 1546963 2	
	OBSOLETE	9.625	10.187												YES	21	SSB70G210301	2 1546963 1	
	OBSOLETE	9.187	9.750												YES	20	SSB70G200301	2 1546963 0	
	OBSOLETE	8.750	9.312												YES	19	SSB7CG190301	1 1546963 9	
	OBSOLETE	8.313	8.875												YES	18	SSB7CG180301	1 1546963 8	
	OBSOLETE	7.875	8.437												YES	17	SSB7CG170301	1 1546963 7	
	OBSOLETE	7.437	8.000												YES	16	SSB7CG160301	1 1546963 6	
	1	3	OBSOLETE	7.000	7.562											YES	15	SSB7CG150301	1 1546963 5
OBSOLETE			6.562	7.125			14					14			YES	14	SSB7N2020	3 1546963 4	
OBSOLETE		6.562	7.125												YES	14	SSB7CG140301	7 1437415 6	
OBSOLETE		6.125	6.687												YES	13	SSB7CG130301	1 1546963 3	
OBSOLETE		5.687	6.250												YES	12	SSB7CG120301	1 1546963 2	
3		OBSOLETE	5.250	5.812					11	11						YES	11	SSB7CG110329	1 1546963 6
		OBSOLETE	5.250	5.812												YES	11	SSB7CG110301	1 1546963 1
3		OBSOLETE	4.812	5.375			2	8	8	2	2		8			YES	10	SSB7N2030	5 1546963 8
		3	OBSOLETE	4.812	5.375			2	8			4		2			NO	10	SSB7N2025
OBSOLETE			4.812	5.375												YES	10	SSB7CG100301	1 1546963 0
		DIM B	DIM A	JUMPER	.250 QC TAB 90° BEND DBL SIDED ⑭	.250 QC TAB 90° BEND SGL SIDED ⑩	.250 QC TAB 90° BEND DBL SIDED ⑨	.250 QC TAB STRAIGHT DBL SIDED ⑧	.250 QC TAB STRAIGHT SGL SIDED ⑦	.250 QC TAB 45° BEND SGL SIDED ⑥	.187 QC TAB STRAIGHT SGL SIDED ⑤	.250 QC TAB 45° BEND DBL SIDED ④	.187 QC TAB 45° BEND SGL SIDED ③	.187 QC TAB 90° BEND SGL SIDED ②	SSB7 BUSHING ①	NO. OF POS.	CATALOG NUMBER	PART NUMBER	
QUANTITIES																			

THIS DRAWING IS A CONTROLLED DOCUMENT.

DIMENSIONS:
INCHES

MATERIAL
-

TOLERANCES UNLESS OTHERWISE SPECIFIED:

0 PLC ± -
1 PLC ± -
2 PLC ± .02
3 PLC ± .010
4 PLC ± -
ANGLES ± 3°

FINISH
-

DWN 3/5/04
S SCHLGEL
CHK 3/5/04
S YODER
APVD 3/5/04
S YODER
PRODUCT SPEC
APPLICATION SPEC
WEIGHT -
CUSTOMER DRAWING

TE Connectivity Ltd.





NAME
SSB7CGXX0301

SIZE CAGE CODE DRAWING NO RESTRICTED TO
A2 00779 C-8-796602-0 -





SCALE NTS SHEET 2 OF 4 REV R1

1471-9 (1/15)



REVISIONS					
P	LTR	DESCRIPTION	DATE	DWN	APVD
-	-	SEE SHEET 1	-	-	-

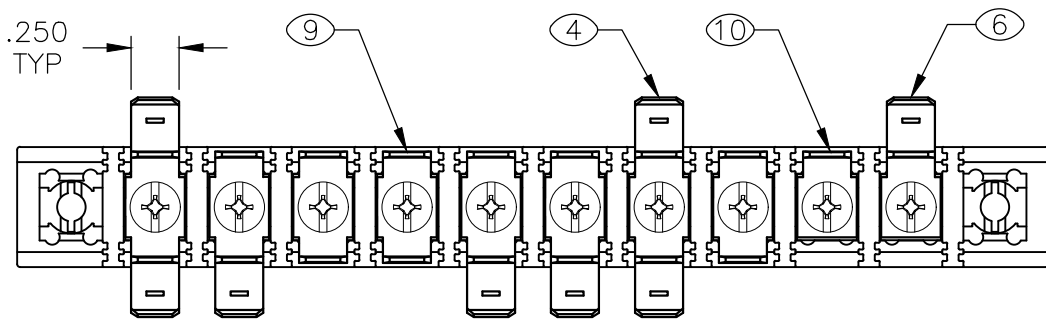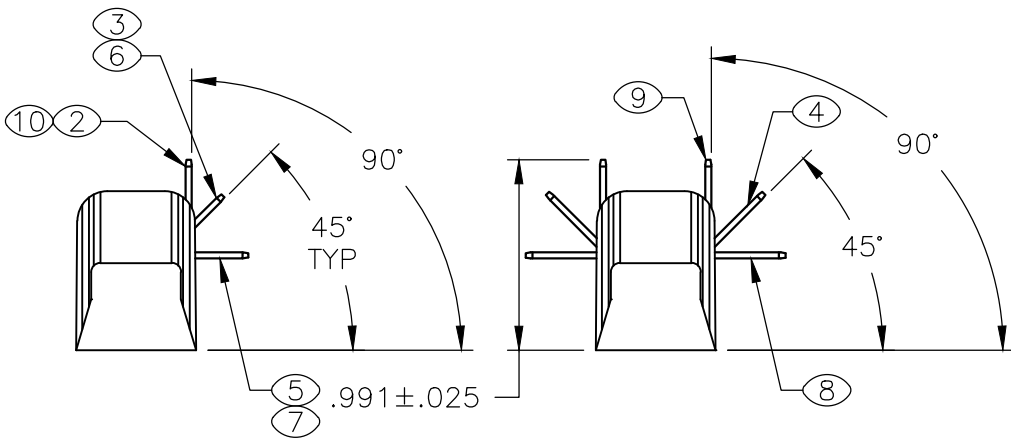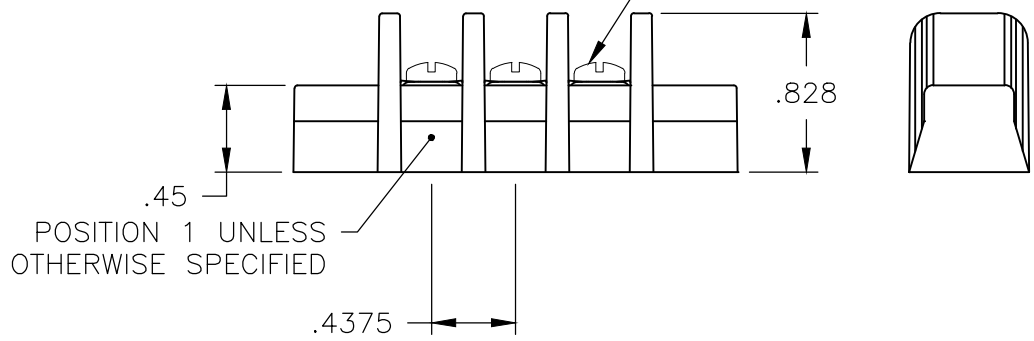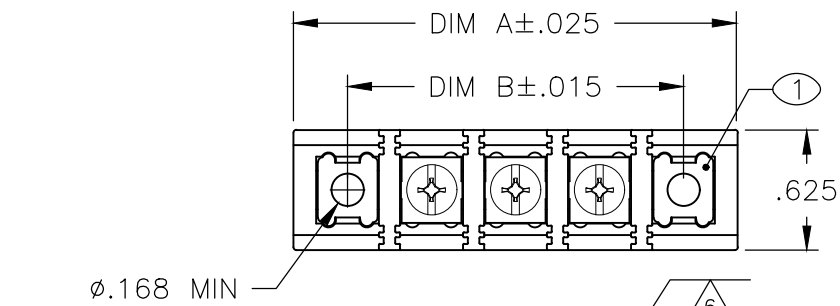





~~4-1546963-3~~ OBSOLETE

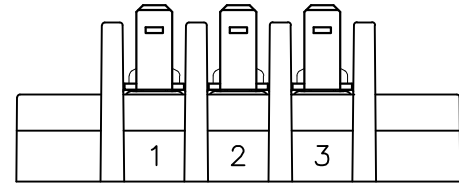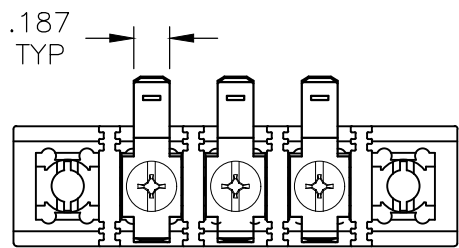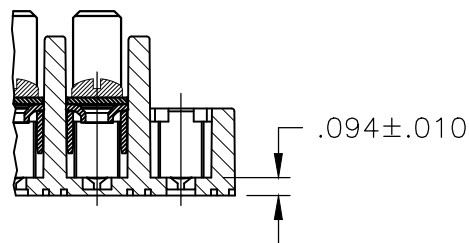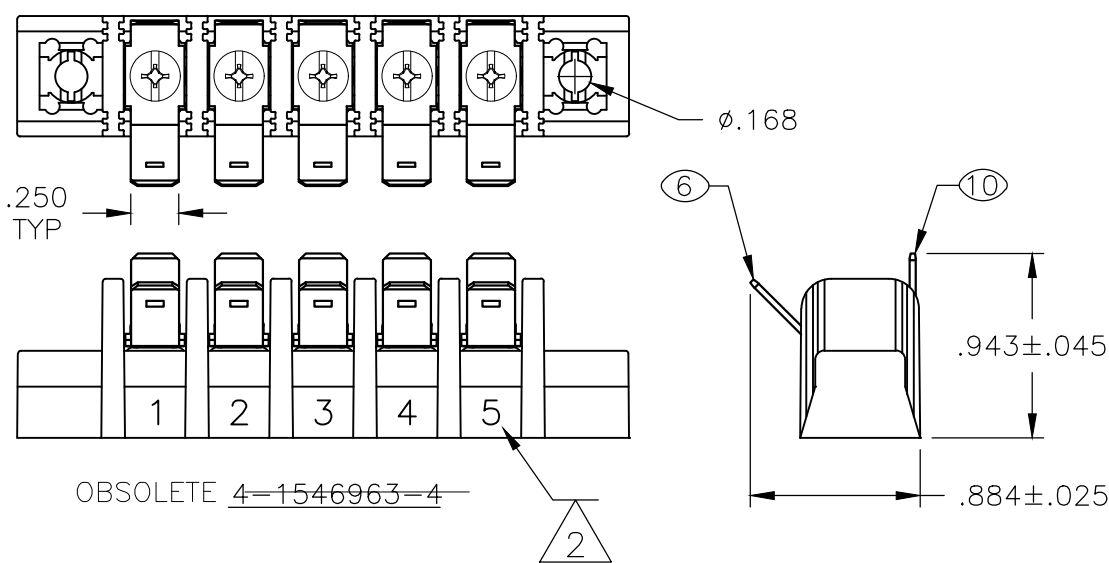




~~5-8-796602-0~~

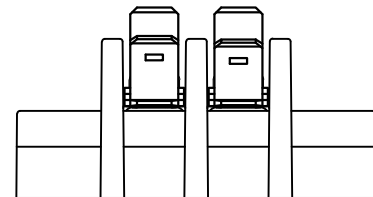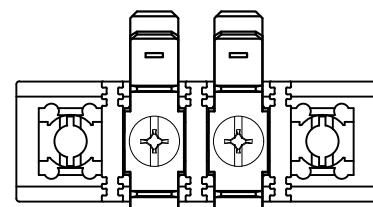



~~5-4-1546963-1~~

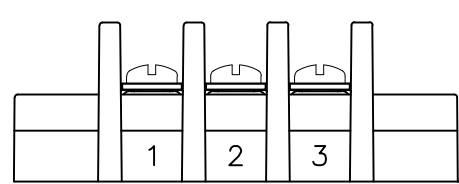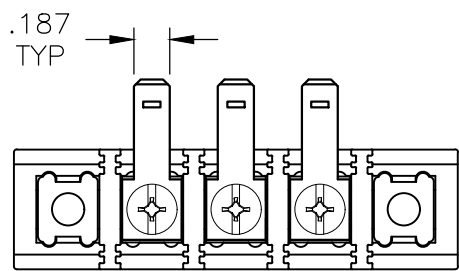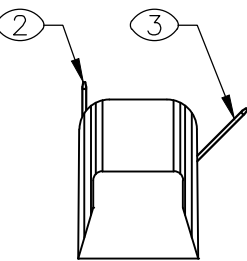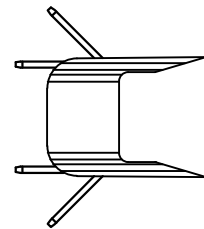




~~5-2-1546561-7~~

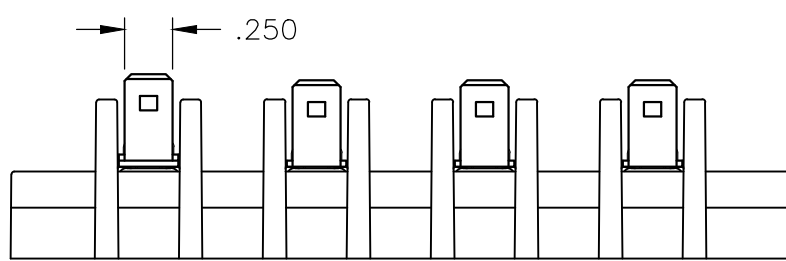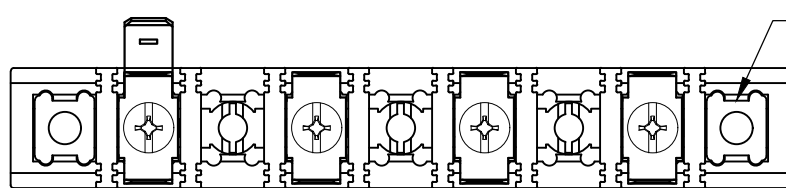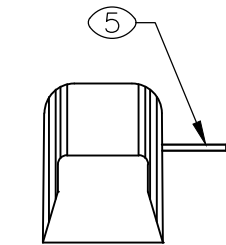



~~4-1546963-9~~ OBSOLETE

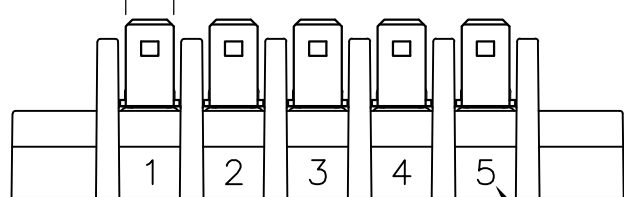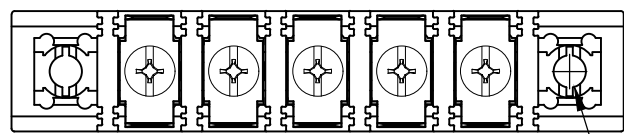


~~OBSOLETE 4-1546963-6~~

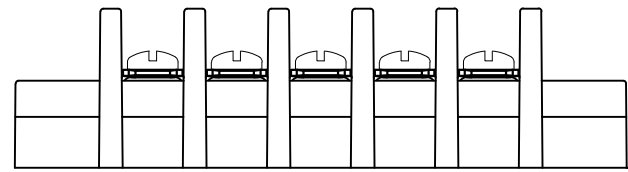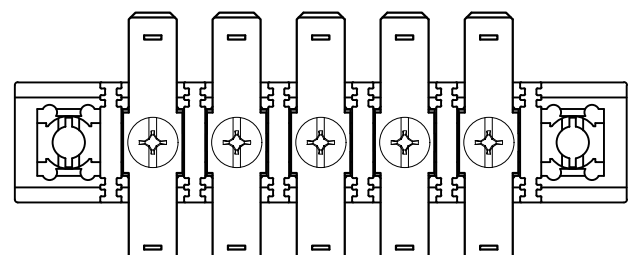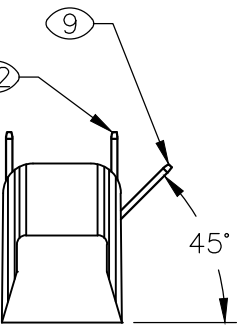

~~5-1546963-2~~ OBSOLETE

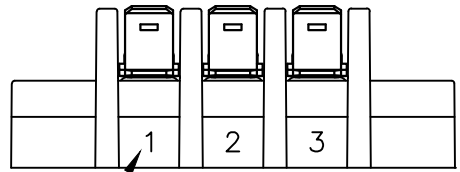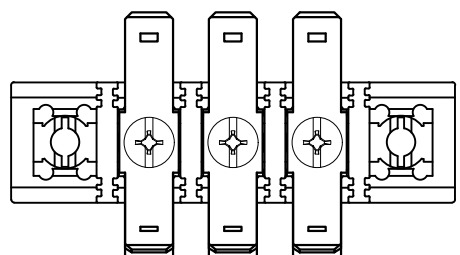

~~5-1546963-6~~ OBSOLETE

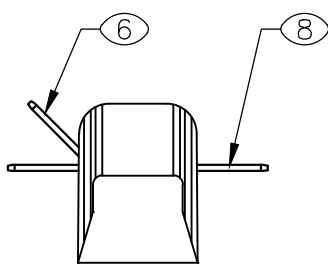

THIS DRAWING IS A CONTROLLED DOCUMENT.		DWN S SCHLGEL	3/5/04	 TE Connectivity Ltd.					
DIMENSIONS: INCHES		CHK S YODER	3/5/04						
	0 PLC ± -	APVD S YODER	3/5/04	NAME SSB7CGXX0301					
	1 PLC ± -	PRODUCT SPEC —							
	2 PLC ± .02	APPLICATION SPEC —							
	3 PLC ± .010								
4 PLC ± -	—			SIZE	CAGE CODE	DRAWING NO	RESTRICTED TO		
MATERIAL —	FINISH —	WEIGHT —	A2	00779	C-8-796602-0		—		
CUSTOMER DRAWING				SCALE	NTS	SHEET	3 of 4	REV	R1

THIS DRAWING IS UNPUBLISHED.



RELEASED FOR PUBLICATION

ALL RIGHTS RESERVED.




© COPYRIGHT - By -

REVISIONS					
P	LTR	DESCRIPTION	DATE	DWN	APVD
	-	SEE SHEET 1	-	-	-


D

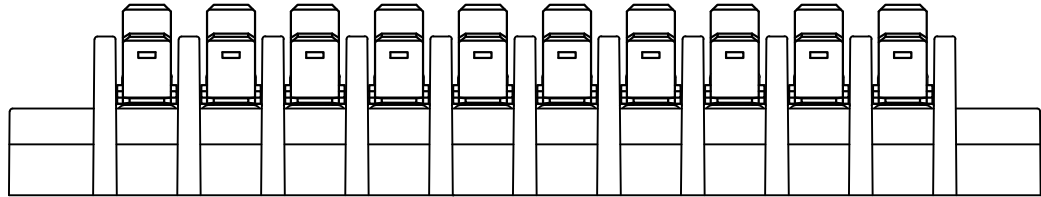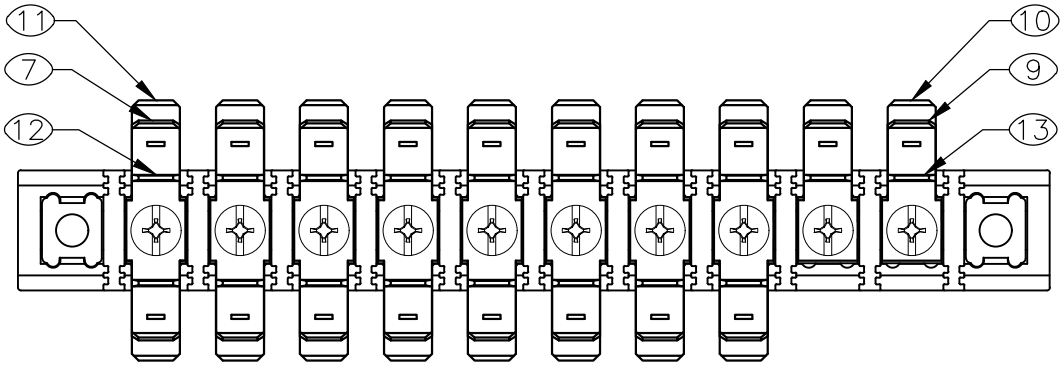

~~5-1546963-8~~ OBSOLETE

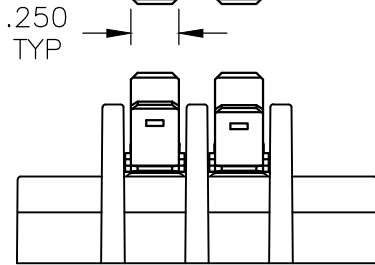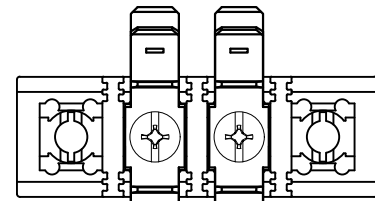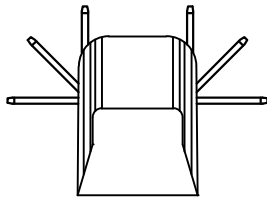

~~6-1546963-3~~ OBSOLETE

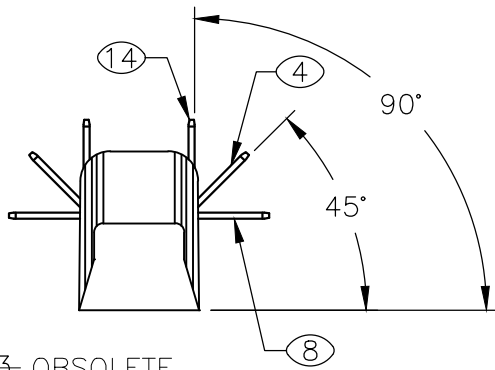

D

C

C

B

B

8-796602-0

A

A

THIS DRAWING IS A CONTROLLED DOCUMENT.

DIMENSIONS:
INCHES

MATERIAL

-

TOLERANCES, UNLESS OTHERWISE SPECIFIED:

0 PLC ± -

1 PLC ± -

2 PLC ± .02

3 PLC ± .010

4 PLC ± -

ANGLES ± 3°

FINISH

-

DWN
S SCHLGEL
3/5/04

CHK
S YODER
3/5/04

APVD
S YODER
3/5/04

PRODUCT SPEC

APPLICATION SPEC

WEIGHT

-

CUSTOMER DRAWING

TE Connectivity Ltd.

SSB7CGXX0301

SIZE
A2

CAGE CODE
00779

DRAWING NO
C-8-796602-0

RESTRICTED TO

-

SCALE
NTS

SHEET
4 OF 4

REV
R1

Mouser Electronics

Authorized Distributor

Click to View Pricing, Inventory, Delivery & Lifecycle Information:

[TE Connectivity:](#)

[6-1546963-2](#)