

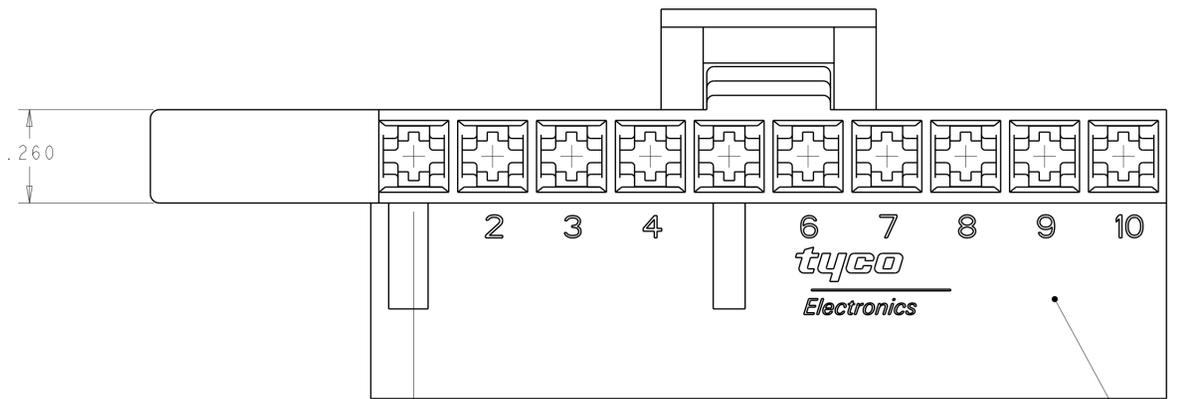
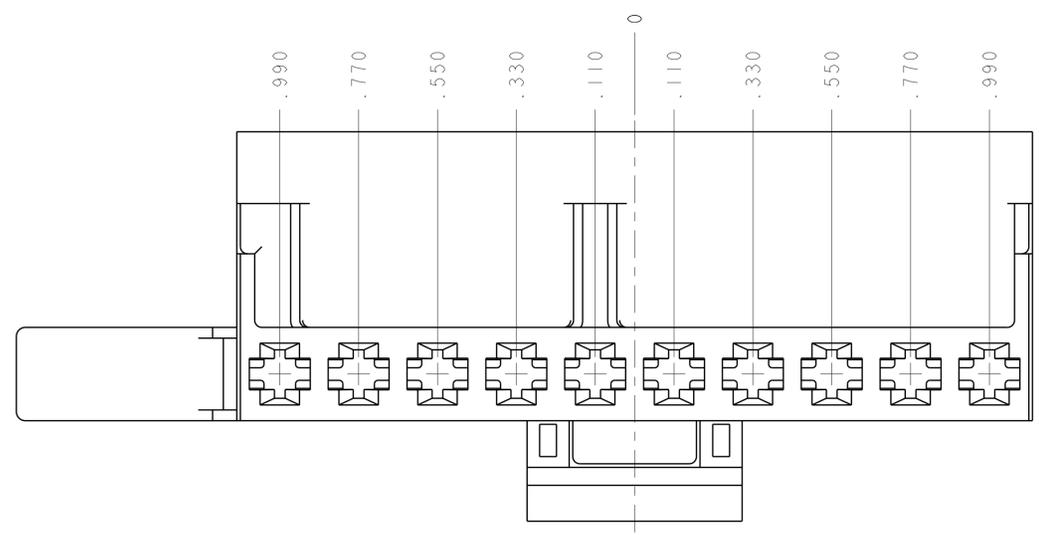
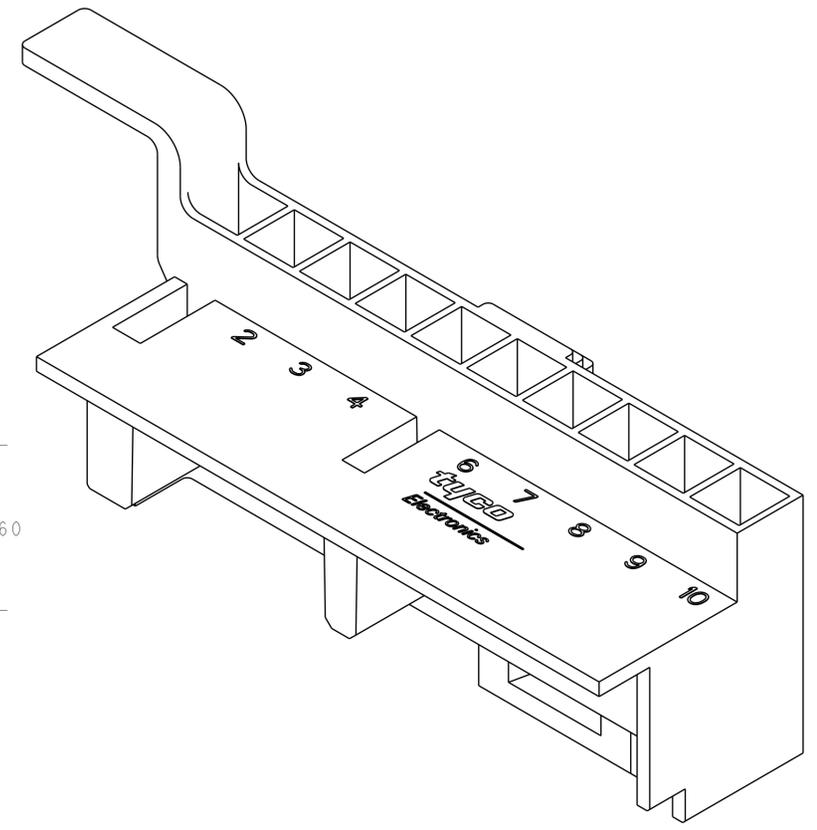


LOC		DIST		REVISIONS			
AF	50	P	LTB	DESCRIPTION	DATE	DWN	APVD
		P		REVISED PER ECR-12-004046	06MAR2012	KH	GJ

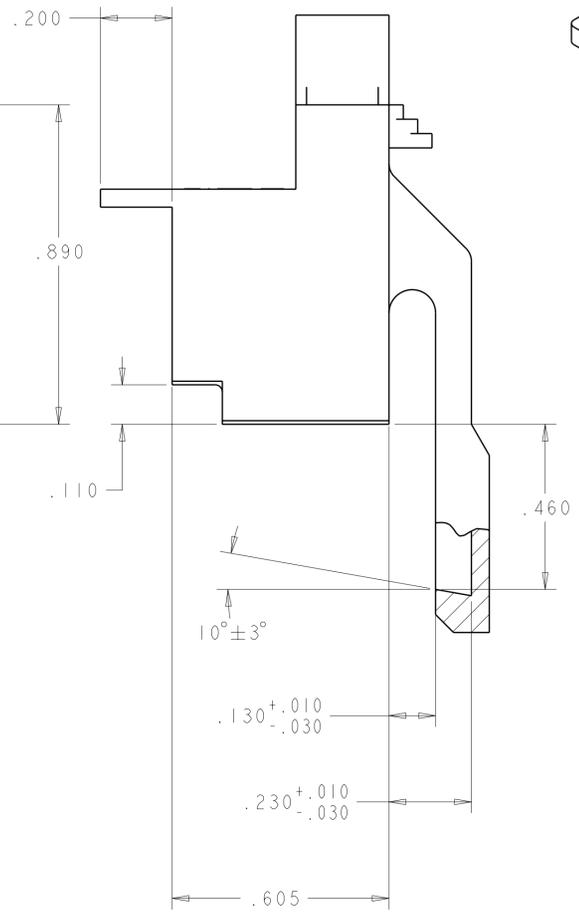

1 HOUSING ACCEPTS (10) .125 BLADE RECEPTACLES, TYCO P/N 1217039-1  
 △ DFE SYMBOL, SEE TABLE, LOCATED APPROXIMATELY AS SHOWN.

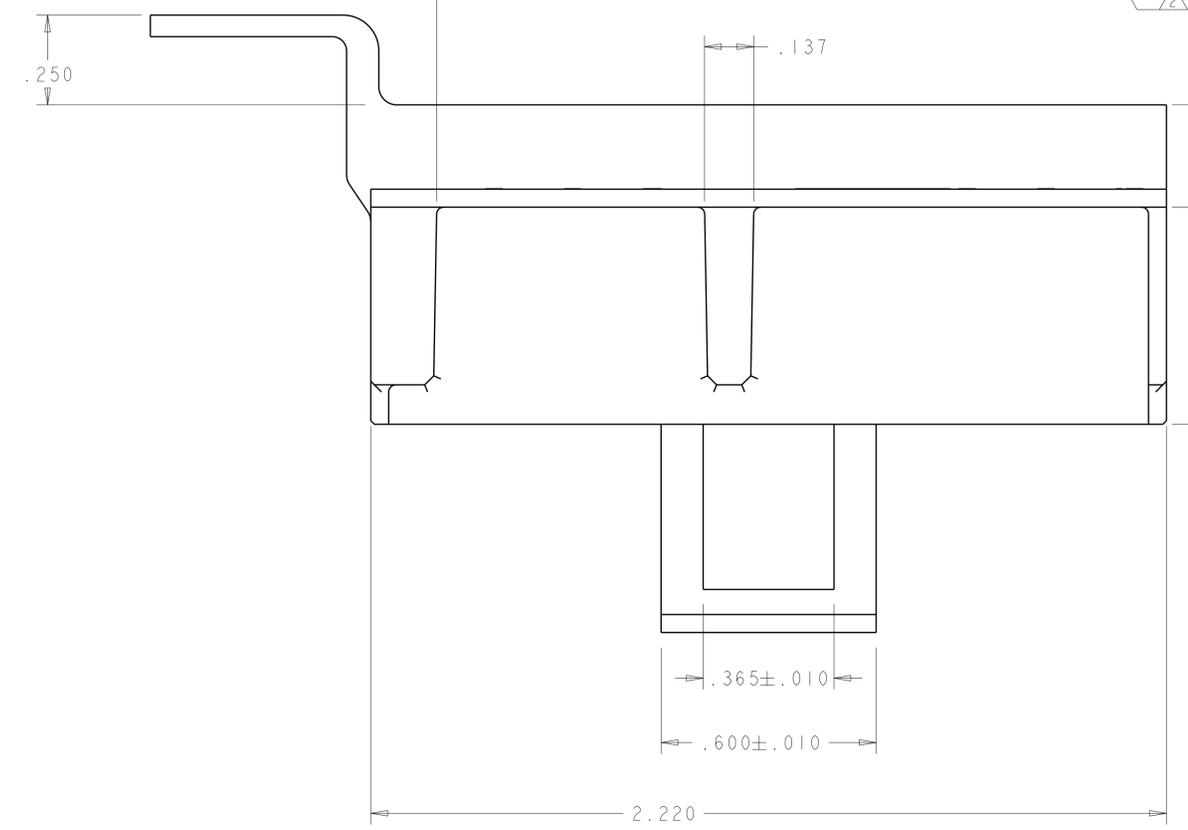

	>PA<	COLOR	MATERIAL	PART NUMBER
	>PA<	NATURAL	NYLON 66 UL94, V0	521680-6
OBSOLETE	>PA<	BLUE	NYLON, V0	<del>521680-5</del>
	>PA<	NATURAL	NYLON 66 UL94 V0	521680-4
OBSOLETE	>PA<	BLUE	NYLON, V2	<del>521680-3</del>
OBSOLETE	>PA<	BLACK	NYLON, V0	<del>521680-2</del>
	>PA<	NATURAL	NYLON, V2	521680-1
	DFE SYMBOL			

THIS DRAWING IS A CONTROLLED DOCUMENT. DWN R FLAIG 14OCT2003  
 CHK D DECKER 14OCT2003  
 APVD D DECKER 14OCT2003

DIMENSIONS: INCHES TOLERANCES UNLESS OTHERWISE SPECIFIED:  
 9 PLC ±.010  
 5 PLC ±.010  
 4 PLC ±.010  
 ANGLES #2°

MATERIAL: FINISH: WEIGHT: CUSTOMER DRAWING

NAME: MOTOR HOUSING, 10 POSITION  
 PRODUCT SPEC: APPLICATION SPEC: SIZE: CAGE CODE: DRAWING NO: A100779C=521680  
 RESTRICTED TO: SCALE: 4:1 SHEET 1 OF 1 REV P

TE Connectivity

# Mouser Electronics

Authorized Distributor

Click to View Pricing, Inventory, Delivery & Lifecycle Information:

[TE Connectivity:](#)

[521680-4](#)