


DRAWING MADE IN THIRD ANGLE PROJECTION

THIS DRAWING IS UNPUBLISHED. RELEASED FOR PUBLICATION

© COPYRIGHT

LOC 6 DIST 14

REVISIONS						
P	F	ZONE	LTR	DESCRIPTION	DATE	APPROVED
			P1	REVISED PER ECO-11-005294	11APR11	HMR

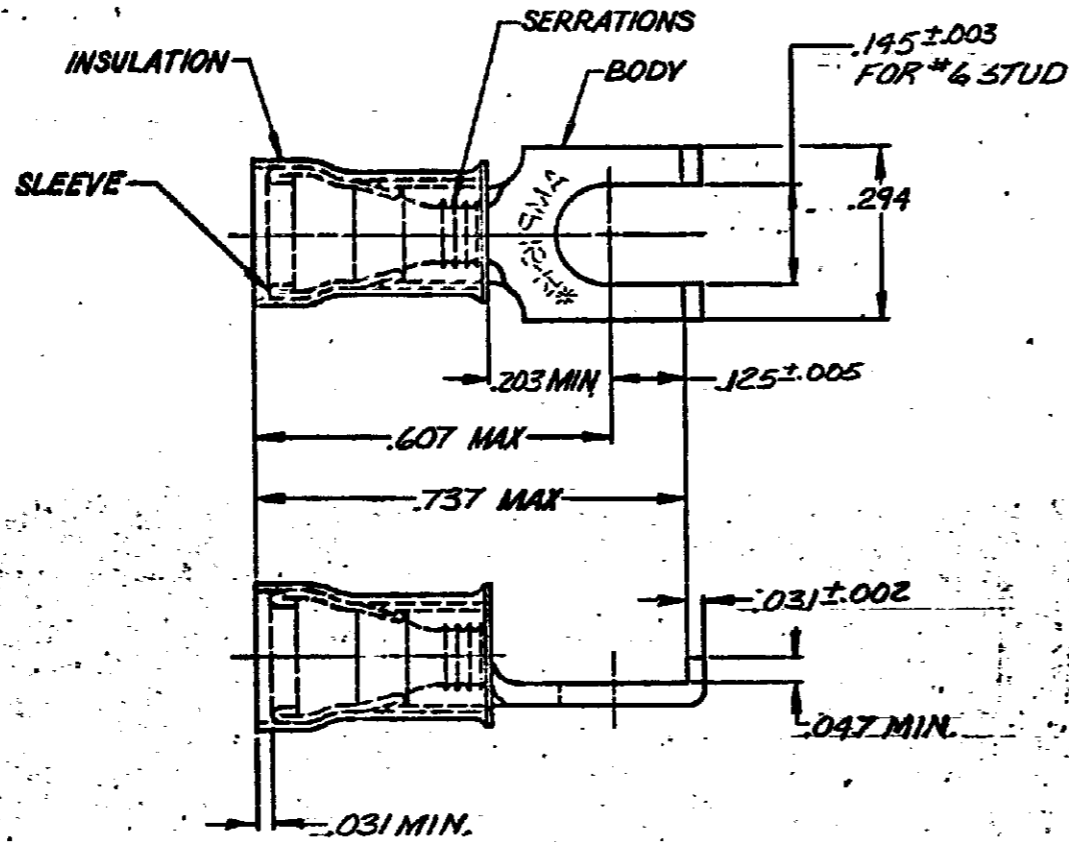

QTY	PACKAGE TYPE	PART NO.	
—	LOOSE PIECE	320861	
5,000	ON TAPE, REEL	2-	-1
—	LOOSE PIECE	2-	-2
5,000	ON TAPE, REEL	2-	-3
<del>1,000</del>	<del>ON TAPE, LG. BOX</del>	<del>2-</del>	<del>5</del>
100	LOOSE PC, BOX	8-320861-	1

OBsolete

WIRE INS. DIA.	MATERIAL AND FINISH	PART NO
.115 TO .170	BODY: COPPER QQ-C-576 TIN PL MIL-T-10727	8-320861-1
.105 TO .150	SLEEVE: COPPER QQ-C-576 TIN PL MIL-T-10727	2- -3
.115 TO .170	INSULATION: NYLON COLOR: BLUE	2- -2
.115 TO .170		2- -1
		320861

UNLESS OTHERWISE SPECIFIED DIMENSIONS ARE IN INCHES. TOLERANCES ON: DECIMALS: .008 ANGLES: 2	CONTRACT NO		
	DR. P. Fortney 7-29-85		
MATERIAL	CHK. P. Muth 8-17-85	NAME	
SEE TABLE	APPD. 2-1-85	TERMINAL, PIDG, 11YLO11	
FINISH	APPD.	FLANGED SPADE 16-14	
	SEE TABLE	DSGN APPD.	OTHER APPD.
SIZE		FSCM NO	DRAWING NO
B		00779	320861
SCALE		SHEET	
NTS		—	

CUSTOMER DRAWING

# Mouser Electronics

Authorized Distributor

Click to View Pricing, Inventory, Delivery & Lifecycle Information:

[TE Connectivity:](#)

[320861](#)