



4

3

2

1

THIS DRAWING IS UNPUBLISHED.

RELEASED FOR PUBLICATION

© COPYRIGHT 2011

ALL RIGHTS RESERVED.

| NUMERO DI VIE | CONFIGURAZIONE<br>(Vista connettore dall'alto) ① | TE PART NUMBER ASSY CONN. |          | VERSIONE PEZZI IN VASSOIO      | VERSIONE PEZZI SCIOLTI | POSIZIONE POLARIZ.<br>(LATO POSTERIORE) | POSIZIONE AGGANCIO<br>(LATO ANTERIORE) | POSIZIONE CODIFICA SPECIALE<br>(LATO ANTERIORE) | L+0.2<br>L-0.3<br>(mm)<br>8 | NOTE<br>MARCHIATURA CON BANDA COLORATA |                                |
|---------------|--------------------------------------------------|---------------------------|----------|--------------------------------|------------------------|-----------------------------------------|----------------------------------------|-------------------------------------------------|-----------------------------|----------------------------------------|--------------------------------|
| NO OF POS     | CONFIGURATION<br>(View from top side) ①          | TRAY PACKAGING VERSION    | PART REV | LOOSE PIECES PACKAGING VERSION | PART REV               | POLARIZ. POSITION<br>(BACK SIDE)        | LOCKING POSITION<br>(FRONT SIDE)       | SPECIAL COD. POSITION<br>(FRONT SIDE)           | L+0.2<br>L-0.3<br>(mm)      | NOTE STRIP COLOUR                      | POSSIBLE RAST 5 POLARIZ.<br>16 |
| 2             |                                                  | 1-282002-1                | V        | 2-282002-1                     | V                      | 2S 5                                    | 1-2                                    | -                                               | 9.9                         | NERO BLACK                             | 02-C                           |
| 2             |                                                  | 1-282002-2                | V        | 2-282002-2                     | V                      | 1S<br>2D                                | 1-2                                    | -                                               | 9.9                         | GRIGIO GREY                            | 02-B<br>02-E<br>02-F           |
| 2             |                                                  | 1-282002-3                | V        | <del>2-282002-3</del>          | V                      | 2D                                      | 1-2                                    | -                                               | 9.9                         | ROSSO RED                              | 02-L                           |
| 2             |                                                  | 1-282002-4                | V        | <del>2-282002-4</del>          | V                      | 1D 5<br>2S 5                            | 1-2                                    | -                                               | 9.9                         | BLU BLUE                               | 02-A                           |
| 2             |                                                  | 1-282002-5                | V        | 2-282002-5                     | V                      | 1D                                      | 1-2                                    | -                                               | 9.9                         | NERO BLACK                             | 02-Q                           |
| 2             |                                                  | 1-282002-6                | V        | 2-282002-6                     | V                      | -                                       | 1-2                                    | -                                               | 9.9                         | NERO BLACK                             | -                              |
| 2             |                                                  | 1-282002-7                | V        | <del>2-282002-7</del>          | V                      | -                                       | 1-2                                    | -                                               | 9.9                         | -                                      | -                              |
| 2             |                                                  | 1-282002-8                | V        | <del>2-282002-8</del>          | V                      | 1S<br>2D                                | 1-2                                    | -                                               | 9.9                         | VERDE GREEN                            | 02-B<br>02-E<br>02-F           |
| 2             | 4                                                | 2-282002-9                | I        | -                              | -                      | 1D<br>2D                                | 1-2                                    | -                                               | 9.9                         | -                                      | -                              |
| 2             | 4                                                | 3-282002-0                | I        | -                              | -                      | 1S<br>1D                                | 1-2                                    | -                                               | 9.9                         | -                                      | -                              |
| 2             | 4                                                | 3-282002-4                | I        | -                              | -                      | 1D 5<br>2S 5                            | 1-2                                    | -                                               | 9.9                         | -                                      | 02-A                           |
| 2             |                                                  | 5-282002-4                | I        | -                              | -                      | 1S<br>2D                                | 1-2                                    | -                                               | 9.9                         | YELLOW                                 | 02-B<br>02-E<br>02-F           |
| 2             | 4                                                | 6-282002-0                | I        | -                              | -                      | 1S 5<br>2S 5                            | 1-2                                    | -                                               | 9.9                         | RED                                    | -                              |
| 3             |                                                  | 1-282003-1                | V        | <del>2-282003-1</del>          | V                      | 1D                                      | 1-2                                    | -                                               | 14.9                        | ARANCIO ORANGE                         | 03-A<br>03-I                   |
| 3             |                                                  | 1-282003-2                | V        | <del>2-282003-2</del>          | V                      | 2D<br>3D                                | 2-3                                    | -                                               | 14.9                        | BLU BLUE                               | 03-B                           |
| 3             |                                                  | 1-282003-3                | V        | <del>2-282003-3</del>          | V                      | 1S<br>3D                                | 1-2                                    | -                                               | 14.9                        | VERDE GREEN                            | 03-F                           |
| 3             |                                                  | 1-282003-4                | V        | <del>2-282003-4</del>          | V                      | 2D<br>3D                                | 2-3                                    | -                                               | 14.9                        | ROSSO RED                              | 03-B                           |
| 3             |                                                  | 1-282003-5                | V        | 2-282003-5                     | V                      | 2D<br>3D                                | 2-3                                    | -                                               | 14.9                        | GRIGIO GREY                            | 03-B                           |
| 3             |                                                  | 1-282003-6                | V        | 2-282003-6                     | V                      | -                                       | 1-2                                    | -                                               | 14.9                        | VIOLA VIOLET                           | -                              |
| 3             |                                                  | 1-282003-7                | V        | -                              | -                      | 2D<br>3D                                | 2-3                                    | -                                               | 14.9                        | NERO BLACK                             | 03-B                           |
| 3             | 4                                                | 3-282003-3                | I        | -                              | -                      | 1S<br>1D                                | 1-2                                    | -                                               | 14.9                        | -                                      | -                              |
| 3             | 4                                                | 3-282003-4                | I        | -                              | -                      | 1S - 2S<br>2D - 3S                      | 1-2                                    | -                                               | 14.9                        | -                                      | -                              |
| 3             | 4                                                | 3-282003-5                | I        | -                              | -                      | 1S<br>3D                                | 2-3                                    | -                                               | 14.9                        | -                                      | -                              |
| 3             | 4                                                | 3-282003-6                | I        | -                              | -                      | 1S - 1D<br>2S - 2D                      | 1-2                                    | -                                               | 14.9                        | -                                      | -                              |
| 3             | 6                                                | 0-282233-2                | V        | 2-282233-2                     | V                      | 1S 5                                    | 1-2                                    | -                                               | 14.9                        | -                                      | 03-D                           |
| 3             |                                                  | 1-284396-1                | Z        | -                              | -                      | 2S                                      | 2-3                                    | -                                               | 14.9                        | NERO BLACK                             | -                              |

LOC

DIST

REVISIONS

P

LTR

DESCRIPTION

DATE

DWN

APVD

SEE SHEET 1

VISTE SOLO PER RIFERIMENTO

VIEWS ONLY FOR REFERENCE

LEGENDA

(DESCRIPTION)

① AMP MONO-SHAPE, TAB CONNECTORS  
(ESEMPIO DI CONFIGURAZIONE)  
(EXAMPLE OF CONFIGURATION)

AGGANCIO  
(LOCKING LANCE)

CODIFICA  
(CODIFICATION)

LATO BANDA COLORATA  
(COLOR STRIP SIDE)

POLARIZZAZIONE  
(POLARIZATION)

POLARIZZAZIONE  
(POLARIZATION)

AGGANCIO  
(LOCKING LANCE)

CODIFICA  
(CODIFICATION)

CODIFICA SPECIALE  
(SPECIAL CODIFICATION)

THIS DRAWING IS A CONTROLLED DOCUMENT.

DIMENSIONS:  
mm

MATERIAL

SEE TABLE

TOLERANCES UNLESS OTHERWISE SPECIFIED:

0 PLC ±  
1 PLC ±  
2 PLC ±  
3 PLC ±  
4 PLC ±  
ANGLES ±

0.3

FINISH

SEE TABLE

DWN 23JUL1995  
G. ENDRIZZI

CHK 23JUL1995  
G. TURCO

APVD 23JUL1995  
G. TURCO

PRODUCT SPEC  
108-20065-1, 108-20065-2

APPLICATION SPEC  
114-20016, 114-20016-1

WEIGHT  
-

Customer Drawing

TE Connectivity

MONO-SHAPE MK1  
TAB CONNECTORS 2-10 POS.

SIZE  
A260779

CAGE CODE  
C-282002

DRAWING NO

RESTRICTED TO

SCALE  
-

SHEET 2 OF 6


REV  
AA26

1471-9 (3/11)

| LOC | DIST | REVISIONS |     |                |      |     |
|-----|------|-----------|-----|----------------|------|-----|
| -   | -    | P         | LTR | DESCRIPTION    | DATE | DWN |
|     |      |           |     | SESTESSEMENT I |      |     |
|     |      |           |     |                |      |     |
|     |      |           |     |                |      |     |
|     |      |           |     |                |      |     |

VISTE SOLO PER RIFERIMENTO  
VIEWS ONLY FOR REFERENCE

LEGENDA  
(DESCRIPTION)

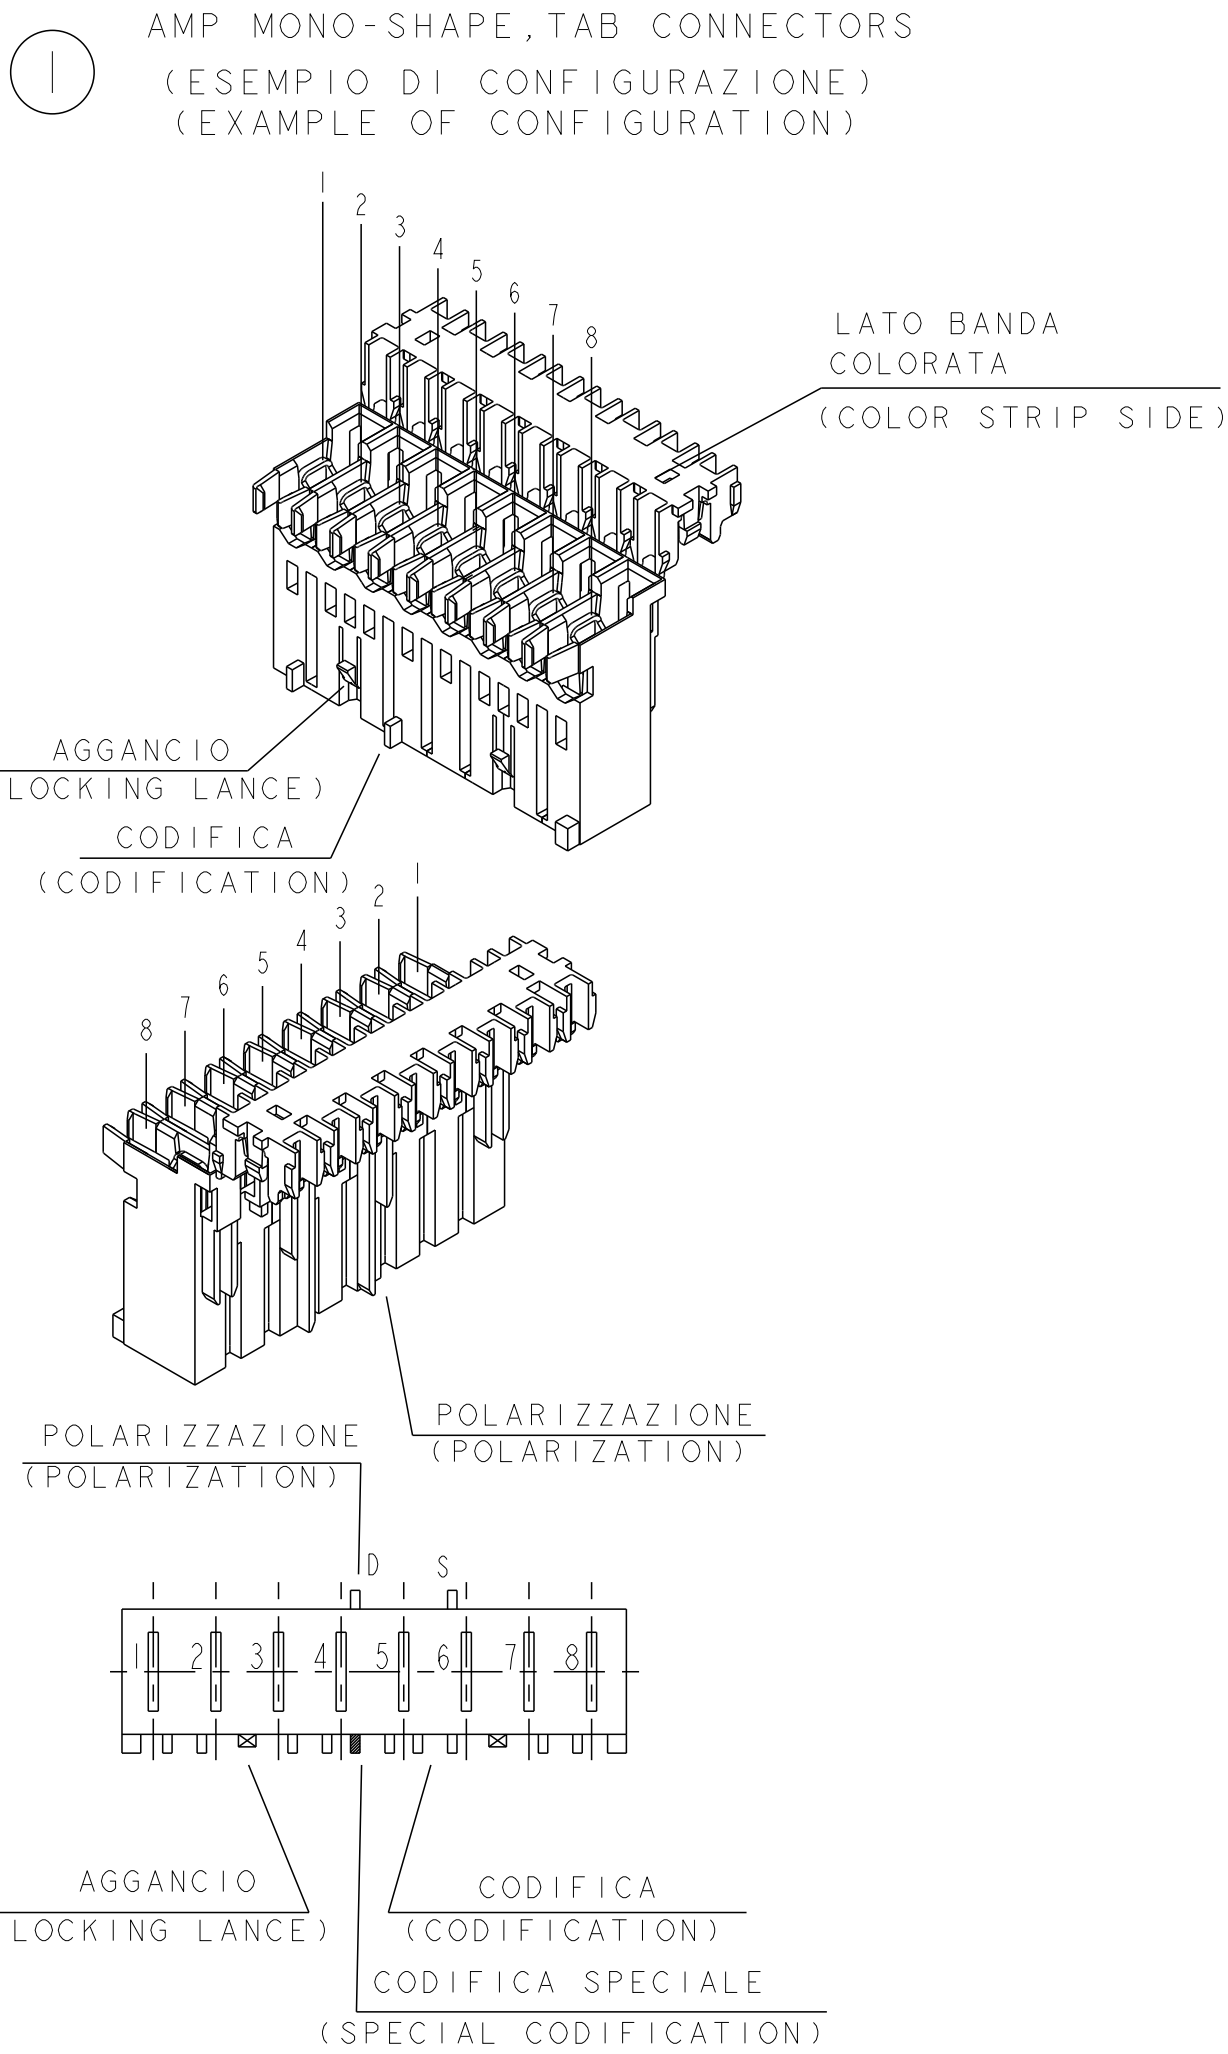


| NUMERO<br>DI VIE | CONFIGURAZIONE<br>(Vista<br>connettore<br>dall'alto) ① | TE PART NUMBER ASSY CONN.    |             |                                         |             | POSIZIONE<br>POLARIZ.<br>(LATO<br>POSTERIORE)           | POSIZIONE<br>AGGANCIO<br>(LATO<br>ANTERIORE) | POSIZIONE<br>CODIFICA<br>SPECIALE<br>(LATO<br>ANTERIORE) | L +0.2<br>-0.3<br>(mm)<br>⑧ | NOTE<br>MARCHIATURA<br>CON BANDA<br>COLORATA |                                     |
|------------------|--------------------------------------------------------|------------------------------|-------------|-----------------------------------------|-------------|---------------------------------------------------------|----------------------------------------------|----------------------------------------------------------|-----------------------------|----------------------------------------------|-------------------------------------|
| NO OF<br>POS     | CONFIGURATION<br>(View from top<br>side) ①             | TRAY<br>PACKAGING<br>VERSION | PART<br>REV | LOOSE<br>PIECES<br>PACKAGING<br>VERSION | PART<br>REV | POLARIZ.<br>POSITION<br>(BACK SIDE)                     | LOCKING<br>POSITION<br>(FRONT<br>SIDE)       | SPECIAL<br>COD.<br>POSITION<br>(FRONT<br>SIDE)           | L +0.2<br>-0.3<br>(mm)      | NOTE<br>STRIP COLOUR                         | POSSIBLE<br>RAST 5<br>POLARIZ.<br>⑥ |
| 4                |                                                        | 1-282004-1                   | V           | <del>2-282004-1</del>                   | V           | 1D<br>⑤                                                 | 1-2<br>3-4                                   | 2D                                                       | 19.9                        | GRIGIO<br>GREY                               | 04-A                                |
| 4                |                                                        | 1-282004-2                   | V           | 2-282004-2                              | V           | 3D<br>⑤                                                 | 2-3                                          | -                                                        | 19.9                        | NERO<br>BLACK                                | 04-D                                |
| 4                |                                                        | 1-282004-3                   | V           | <del>2-282004-3</del>                   | V           | 1D<br>⑤                                                 | 1-2<br>3-4                                   | 2D                                                       | 19.9                        | ROSSO<br>RED                                 | 04-A                                |
| 4                |                                                        | 1-282004-4                   | S           | -                                       | -           | 3D<br>4D                                                | 1-2<br>3-4                                   | -                                                        | 19.9                        | BLU<br>BLUE                                  | -                                   |
| 4                |                                                        | 3-282004-4                   | AA          | -                                       | -           | 1S<br>4D                                                | 1-2<br>3-4                                   | -                                                        | 19.9                        | -                                            | 04-A                                |
| 4                |                                                        | 4-282004-4                   | I           | -                                       | -           | 1S-1D-2S-2D<br>3S-3D-4S-4D<br>AS-BD-CS-DD               | 1-2<br>3-4                                   | -                                                        | 19.9                        | -                                            | -                                   |
| 5                |                                                        | 1-282005-1                   | V           | 2-282005-1                              | V           | 4D<br>⑤                                                 | 4-5                                          | -                                                        | 24.9                        | ROSSO<br>RED                                 | -                                   |
| 5                |                                                        | 1-284545-1                   | Z           | -                                       | -           | 2S<br>⑤                                                 | 4-5                                          | -                                                        | 24.9                        | ROSSO<br>RED                                 | -                                   |
| 5                |                                                        | 1-284545-2                   | A           | -                                       | -           | 1S<br>5D                                                | -                                            | 3D                                                       | 24.9                        | -                                            | -                                   |
| 5                |                                                        | 1-284545-3                   | A           | -                                       | -           | 1S<br>5D                                                | 1-2<br>3-4                                   | -                                                        | 24.9                        | BLU<br>BLUE                                  | -                                   |
| 5                |                                                        | 1-293003-5                   | Z           | -                                       | -           | -                                                       | 4-5                                          | -                                                        | 24.9                        | NERO<br>BLACK                                | -                                   |
| 6                |                                                        | 1-282006-2                   | V           | <del>2-282006-2</del>                   | V           | 2S<br>5D                                                | 2-3                                          | -                                                        | 29.9                        | VIOLA<br>VIOLET                              | -                                   |
| 6                |                                                        | 1-282006-3                   | V           | <del>2-282006-3</del>                   | V           | 2S - 3D<br>4D - 5D                                      | 4-5                                          | -                                                        | 29.9                        | -                                            | -                                   |
| 6                |                                                        | 2-282006-4                   | V           | -                                       | -           | 3D<br>5D                                                | -                                            | 5S                                                       | 29.9                        | NERO<br>BLACK                                | -                                   |
| 6                |                                                        | 1-284745-1                   | Z           | -                                       | -           | 6D<br>⑤                                                 | 4-5                                          | -                                                        | 29.9                        | ROSSO<br>RED                                 | -                                   |
| 6                |                                                        | 1-284745-2                   | I           | -                                       | -           | 6D<br>⑤                                                 | -                                            | 4D                                                       | 29.9                        | RED                                          | -                                   |
| 6                |                                                        | 1-284745-3                   | I           | -                                       | -           | 5D<br>⑤                                                 | 3-4                                          | -                                                        | 29.9                        | VIOLET                                       | -                                   |
| 6                |                                                        | 1-284745-4                   | I           | -                                       | -           | 1S<br>⑤                                                 | 2-3                                          | -                                                        | 29.9                        | ORANGE                                       | -                                   |
| 7                |                                                        | 1-282007-1                   | V           | <del>2-282007-1</del>                   | V           | 1D<br>5D<br>⑤                                           | 1-2<br>5-6                                   | 3S                                                       | 34.9                        | -                                            | -                                   |
| 7                |                                                        | 2-282007-2                   | V           | -                                       | -           | 4D<br>6D                                                | -                                            | 6S                                                       | 34.9                        | VIOLA<br>VIOLET                              | -                                   |
| 7                |                                                        | 2-282007-3                   | I           | -                                       | -           | 1S - 2S - 2D<br>3S - 3D - 4D<br>5S - 6S - 6D<br>7S - 7D | 1-2<br>5-6                                   | -                                                        | 34.9                        | -                                            | -                                   |
| 7                |                                                        | 3-282007-2                   | AA          | -                                       | -           | -                                                       | 1-2<br>5-6                                   | 5S                                                       | 34.9                        | -                                            | -                                   |
| 7                |                                                        | 1-284397-1                   | Z           | -                                       | -           | 2D                                                      | 1-2<br>5-6                                   | -                                                        | 34.9                        | NERO<br>BLACK                                | -                                   |
| 7                |                                                        | 1-293004-7                   | Z           | -                                       | -           | -                                                       | 1-2<br>5-6                                   | -                                                        | 34.9                        | ROSSO<br>RED                                 | -                                   |
| 7                |                                                        | 2-293004-7                   | I           | -                                       | -           | -                                                       | 1-2<br>5-6                                   | -                                                        | 34.9                        | GRIGIO<br>GREY                               | -                                   |
| 8                |                                                        | 0-284085-1                   | V           | <del>2-284085-1</del>                   | V           | 2D - 6S<br>4D - 6D                                      | -                                            | 4S                                                       | 39.9                        | -                                            | -                                   |
| 8                |                                                        | 0-284085-2                   | V           | <del>2-284085-2</del>                   | V           | -                                                       | 2-3                                          | -                                                        | 39.9                        | VIOLA<br>VIOLET                              | -                                   |

|                                                                                       |   |                                            |   |            |            |               |
|---------------------------------------------------------------------------------------|---|--------------------------------------------|---|------------|------------|---------------|
| THIS DRAWING IS A CONTROLLED DOCUMENT.                                                |   | DWN<br>G. ENDRIZZI<br>23JUL1995            |  TE Connectivity |            |            |               |
| DIMENSIONS:<br>mm                                                                     |   | CHK<br>G. TURCO<br>23JUL1995               |   |            |            |               |
|  | TOLERANCES UNLESS OTHERWISE SPECIFIED:<br><br>0 PLC ±:<br>1 PLC ±:<br>2 PLC ±:<br>3 PLC ±:<br>4 PLC ±:<br>ANGLES ± | APVD<br>G. TURCO<br>23JUL1995              | NAME<br><br>MONO-SHAPE MK1<br>TAB CONNECTORS 2-10 POS.<br><br>-                                       |            |            |               |
|                                                                                       |   | PRODUCT SPEC<br>108-20065-1, 108-20065-2   |   |            |            |               |
| MATERIAL                                                                              | FINISH   | APPLICATION SPEC<br>114-20016, 114-20016-1 | SIZE                                                                                                  | CAGE CODE  | DRAWING NO | RESTRICTED TO |
|                                                                                       |   | WEIGHT<br>-                                | A260779                                                                                               | C=282002   | -          |               |
| SEE TABLE                                                                             |   | SEE TABLE                                  | Customer Drawing                                                                                      | SCALE<br>- | SHEET<br>3 | OF<br>6       |

| NUMERO DI VIE | CONFIGURAZIONE<br>(Vista connettore dall'alto) ① | TE PART NUMBER ASSY CONN. |                        |                                |          | POSIZIONE POLARIZ.<br>(LATO POSTERIORE) | POSIZIONE AGGANCIO<br>(LATO ANTERIORE) | POSIZIONE CODIFICA SPECIALE<br>(LATO ANTERIORE) | L+0.2<br>L-0.3<br>(mm)<br>⑧ | NOTE<br>MARCHIATURA CON BANDA COLORATA |                               |
|---------------|--------------------------------------------------|---------------------------|------------------------|--------------------------------|----------|-----------------------------------------|----------------------------------------|-------------------------------------------------|-----------------------------|----------------------------------------|-------------------------------|
|               |                                                  | VERSIONE PEZZI IN VASSOIO | VERSIONE PEZZI SCIOLTI |                                |          |                                         |                                        |                                                 |                             |                                        |                               |
| NO OF POS     | CONFIGURATION<br>(View from top side) ①          | TRAY PACKAGING VERSION    | PART REV               | LOOSE PIECES PACKAGING VERSION | PART REV | POLARIZ. POSITION<br>(BACK SIDE)        | LOCKING POSITION<br>(FRONT SIDE)       | SPECIAL COD. POSITION<br>(FRONT SIDE)           | L+0.2<br>L-0.3<br>(mm)      | NOTE STRIP COLOUR                      | POSSIBLE RAST 5 POLARIZ.<br>⑩ |
| 10            |                                                  | 1-282010-1                | V                      | 2-282010-1                     | V        | 6D<br>8S                                | 4-5<br>8-9                             | 6S                                              | 49.9                        | -                                      | -                             |
| 10            |                                                  | 0-284004-1                | V                      | -                              | -        | 6D<br>8S                                | 4-5<br>8-9                             | 6S                                              | 49.9                        | -                                      | -                             |

VISTE SOLO PER RIFERIMENTO  
VIEWS ONLY FOR REFERENCE

LEGENDA  
(DESCRIPTION)

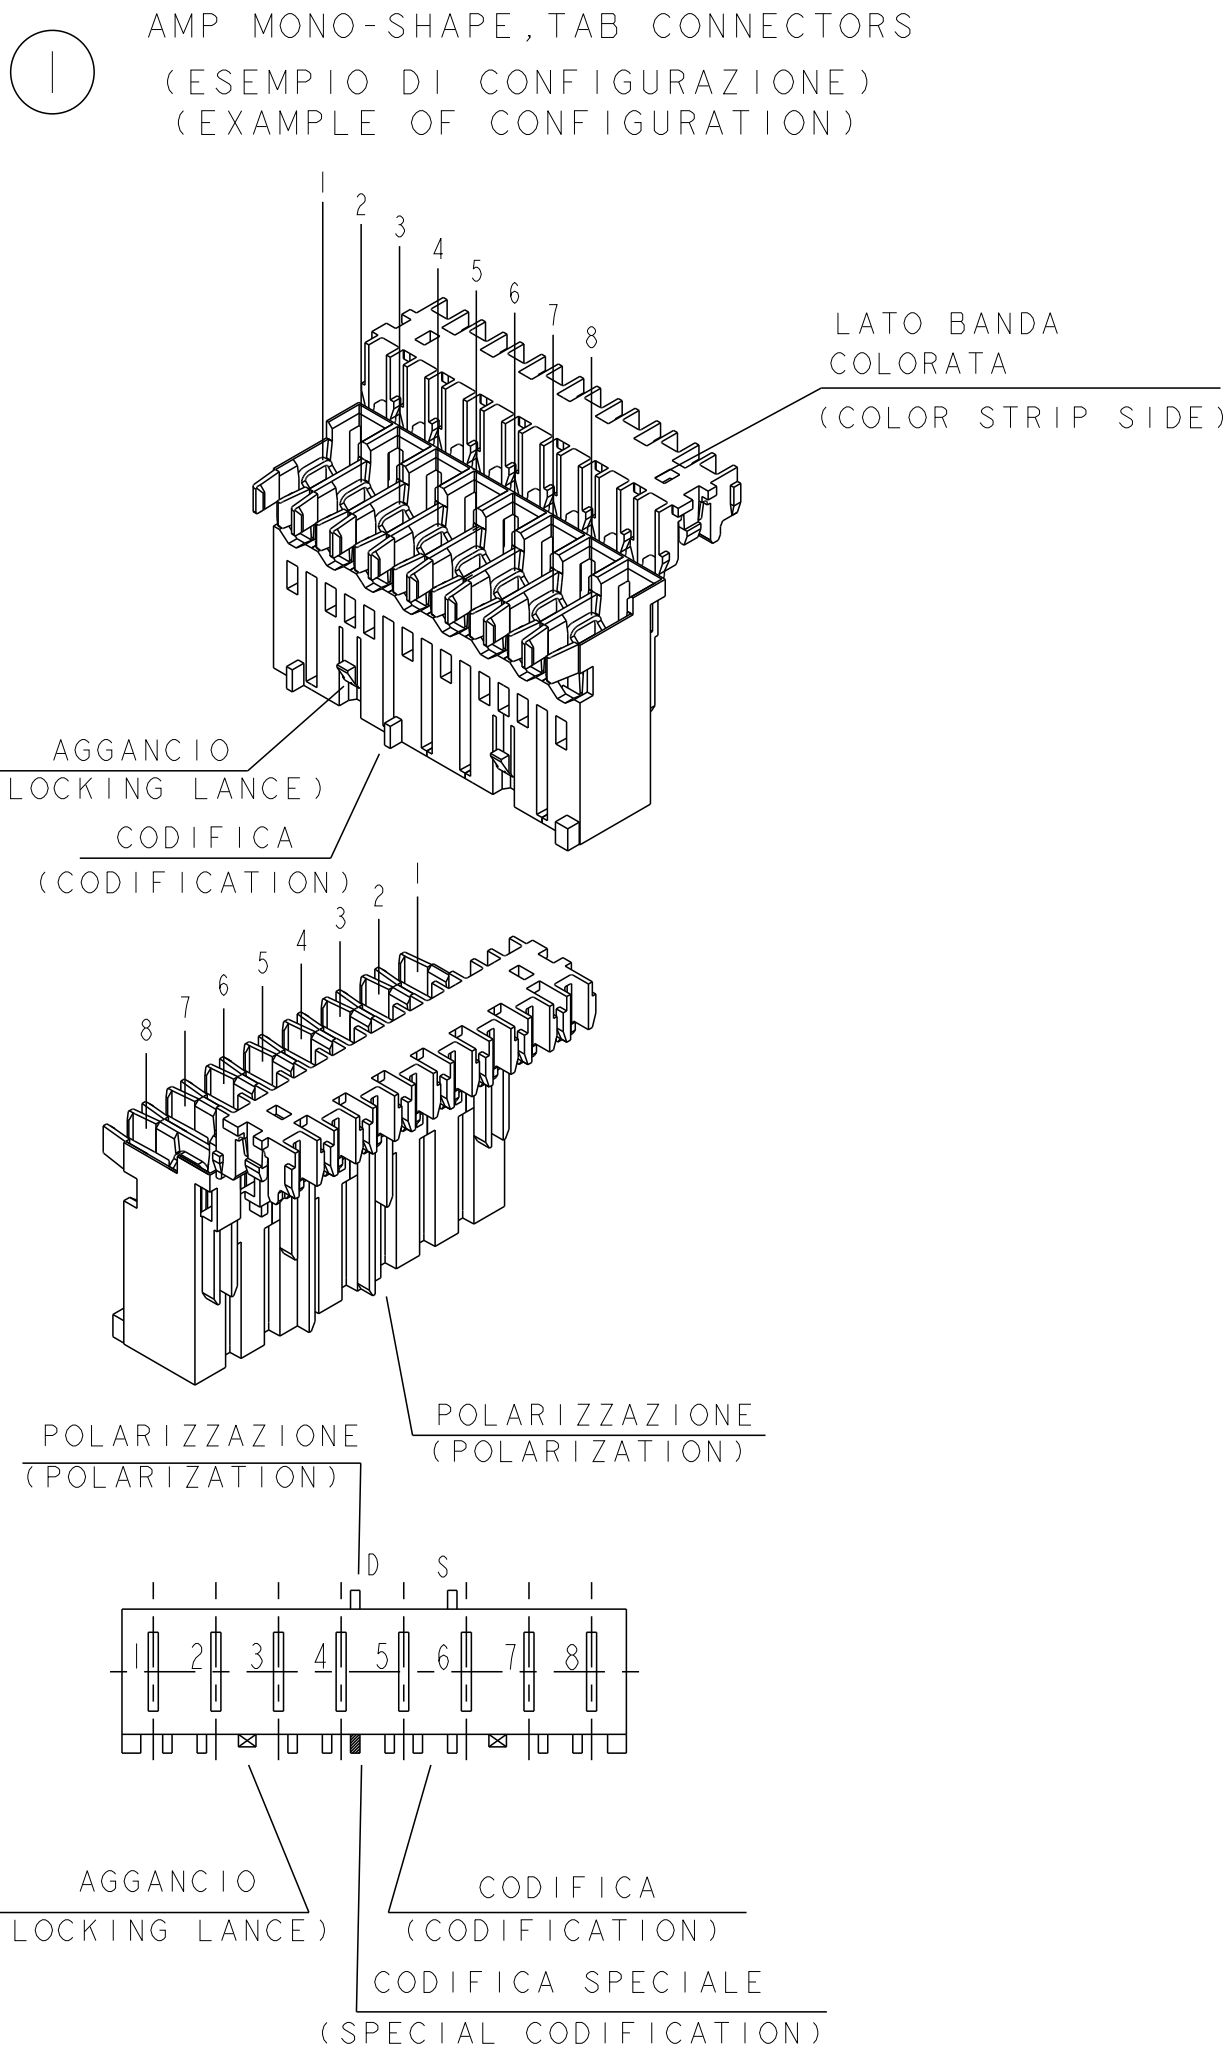

|                                        |   |                                            |                                                    |                    |                 |             |
|----------------------------------------|---|--------------------------------------------|----------------------------------------------------|--------------------|-----------------|-------------|
| THIS DRAWING IS A CONTROLLED DOCUMENT. |   | DWN<br>G. ENDRIZZI<br>23JUL1995            | TE Connectivity                                    |                    |                 |             |
| DIMENSIONS:<br>mm                      |   | CHK<br>G. TURCO<br>23JUL1995               |                                                    |                    |                 |             |
|                                        | TOLERANCES UNLESS OTHERWISE SPECIFIED:<br><br>0 PLC ±<br>1 PLC ±<br>2 PLC ±<br>3 PLC ±<br>4 PLC ±<br>ANGLES ±<br>FINISH | APVD<br>G. TURCO<br>23JUL1995              | NAME<br>MONO-SHAPE MK1<br>TAB CONNECTORS 2-10 POS. |                    |                 |             |
|                                        |   | PRODUCT SPEC<br>108-20065-1, 108-20065-2   | SIZE<br>114-20016, 114-20016-1                     |                    |                 |             |
| MATERIAL                               | SEE TABLE   | APPLICATION SPEC<br>114-20016, 114-20016-1 | WEIGHT<br>--                                       | SCALE<br>--        | SHEET<br>4 OF 6 | REV<br>AA26 |
| SEE TABLE                              |   | Customer Drawing                           |                                                    | RESTRICTED TO<br>- |                 |             |

4

3

2

1

THIS DRAWING IS UNPUBLISHED.

RELEASED FOR PUBLICATION

© COPYRIGHT 2011

ALL RIGHTS RESERVED.

LOC

DIST

REVISIONS

| P | LTR | DESCRIPTION | DATE | DWN | APVD |
|---|-----|-------------|------|-----|------|
|   |     | SEE SHEET 1 |      |     |      |
|   |     |             |      |     |      |
|   |     |             |      |     |      |
|   |     |             |      |     |      |

PA GF, UL-VO GWEPT 750° C NO FLAME, NATURAL

|             |                            | ON TRAY     |             | LOOSE PIECES |           | SEE SHEET 1 FOR ADDITIONAL DETAILS AND NOTES |                               |                                          |        |            |                          |
|-------------|----------------------------|-------------|-------------|--------------|-----------|----------------------------------------------|-------------------------------|------------------------------------------|--------|------------|--------------------------|
| No. of POS. | CONFIGURATION ONLY FOR REF | P/N ASS'Y   | PART REV.   | P/N ASS'Y    | PART REV. | POLARIZ. POSITION (BACK SIDE)                | LOCKING POSITION (FRONT SIDE) | SPECIAL CODIFICAT. POSITION (FRONT SIDE) | L (mm) | COLOR CODE | POSSIBLE RAST 5 POLARIZ. |
| 2           |                            | 2293382-2   | AA          |              |           | IS 2D                                        | 1-2                           | -                                        | 9.9    |            | 02-B<br>02-E<br>02-F     |
| 2           |                            | 1-2293382-2 | AA          |              |           | IS 2D                                        | 1-2                           |                                          | 9.9    | GREEN      | 02-B<br>02-E<br>02-F     |
|             | 2                          |             | 2-2293382-2 | I            |           | ID 2D                                        | 1-2                           | -                                        | 9.9    |            |                          |
|             | 2                          |             | 3-2293382-2 | AA           |           | ID 2S                                        | 1-2                           | -                                        | 9.9    | BLUE       | 02-A                     |
|             | 2                          |             | 4-2293382-2 | I            |           | IS ID                                        | 1-2                           | -                                        | 9.9    |            |                          |
|             | 2                          |             | 5-2293382-2 | I            |           | IS 2D                                        | 1-2                           | -                                        | 9.9    | GREY       | 02-B<br>02-E<br>02-F     |
|             | 3                          |             | 2293382-3   | AA           |           | 2S                                           | 2-3                           | -                                        | 14.9   |            |                          |
|             | 3                          |             | 1-2293382-3 | AA           |           | -                                            | 1-2                           | -                                        | 14.9   | VIOLET     | -                        |
|             | 3                          |             | 2-2293382-3 | AA           |           | ID                                           | 1-2                           | -                                        | 14.9   | ORANGE     | 03-A<br>03-I             |
|             | 3                          |             | 3-2293382-3 | I            |           | IS ID                                        | 1-2                           | -                                        | 14.9   |            |                          |
|             | 3                          |             | 4-2293382-3 | I            |           | ID 2S<br>2D 3S                               | 1-2                           | -                                        | 14.9   |            |                          |
|             | 3                          |             | 5-2293382-3 | I            |           | IS 3D                                        | 2-3                           | -                                        | 14.9   |            |                          |
|             | 3                          |             | 6-2293382-3 | AA           |           | IS ID<br>2S 2D                               | 1-2                           | -                                        | 14.9   |            |                          |
|             | 3                          |             | 7-2293382-3 | I            |           | IS 3D                                        | 1-2                           |                                          | 14.9   | GREEN      | 03-F                     |
|             | 4                          |             | 2293382-4   | AA           |           | ID                                           | 1-2<br>3-4                    | 2D                                       | 19.9   | GREY       | 04-A                     |
|             | 4                          |             | 1-2293382-4 | AA           |           | IS 4D                                        | 1-2<br>3-4                    | -                                        | 19.9   |            |                          |
|             | 4                          |             | 2-2293382-4 | I            |           | TBD                                          | TBD                           | TBD                                      | 19.9   |            |                          |
|             | 5                          |             | 2293382-5   | AA           |           | -                                            | 4-5                           | -                                        | 24.9   |            |                          |
|             | 6                          |             | 2293382-6   | I            |           | TBD                                          | TBD                           | TBD                                      | 29.9   |            |                          |

THIS DRAWING IS A CONTROLLED DOCUMENT.

DIMENSIONS:

mm

MATERIAL

SEE TABLE

TOLERANCES UNLESS OTHERWISE SPECIFIED:

0 PLC ±

1 PLC ±

2 PLC ±

3 PLC ±

4 PLC ±

ANGLES ±

FINISH ±

SEE TABLE

DWN 23JUL1995  
G. ENDRIZZI

CHK 23JUL1995  
G. TURCO

APVD 23JUL1995  
G. TURCO

PRODUCT SPEC

108-20065-1, 108-20065-2

APPLICATION SPEC

114-20016, 114-20016-1

WEIGHT

--

Customer Drawing

TE Connectivity

MONO-SHAPE MK1  
TAB CONNECTORS 2-10 POS.

SIZE A2

CAGE CODE 60779

DRAWING NO C-282002

RESTRICTED TO

SCALE -

SHEET 5 OF 6

REV AA26

1471-9 (3/11)

4

3

2

1

THIS DRAWING IS UNPUBLISHED.

RELEASED FOR PUBLICATION

© COPYRIGHT 2011

ALL RIGHTS RESERVED.

LOC-

DIST-

REVISIONS

| P | LTR | DESCRIPTION | DATE | DWN | APVD |
|---|-----|-------------|------|-----|------|
|   |     | SEE SHEET 1 |      |     |      |
|   |     |             |      |     |      |
|   |     |             |      |     |      |
|   |     |             |      |     |      |

PA GF, UL-V0 GWEPT 750° C NO FLAME, NATURAL

|             |                            | ON TRAY     |           | LOOSE PIECES |           | SEE SHEET 1 FOR ADDITIONAL DETAILS AND NOTES |                               |                                          |        |            |                          |
|-------------|----------------------------|-------------|-----------|--------------|-----------|----------------------------------------------|-------------------------------|------------------------------------------|--------|------------|--------------------------|
| No. of POS. | CONFIGURATION ONLY FOR REF | P/N ASS'Y   | PART REV. | P/N ASS'Y    | PART REV. | POLARIZ. POSITION (BACK SIDE)                | LOCKING POSITION (FRONT SIDE) | SPECIAL CODIFICAT. POSITION (FRONT SIDE) | L (mm) | COLOR CODE | POSSIBLE RAST 5 POLARIZ. |
| 7           |                            | 2293382-7   | I         |              |           | -                                            | 1-2<br>5-6                    | -                                        | 34.9   |            |                          |
| 7           |                            | 2-2293382-7 | I         |              |           | 1S 2S 2D<br>3S 3D 4D<br>5S 6S 6D<br>7S 7D    | 1-2<br>5-6                    |                                          | 34.9   |            |                          |
| 8           |                            | 2293382-8   | I         |              |           | TBD                                          | TBD                           | TBD                                      | 39.9   |            |                          |
| 9           |                            | 2293382-9   | I         |              |           | TBD                                          | TBD                           | TBD                                      | 44.9   |            |                          |
| 10          |                            | 1-2293382-0 | I         |              |           | 6D<br>8S                                     | 4-5<br>8-9                    | 6S                                       | 49.9   |            |                          |

10

10

10

10

10

THIS DRAWING IS A CONTROLLED DOCUMENT.

DIMENSIONS:  
mm

MATERIAL

SEE TABLE

TOLERANCES UNLESS OTHERWISE SPECIFIED:

0 PLC ±  
1 PLC ±  
2 PLC ±  
3 PLC ±  
4 PLC ±  
ANGLES ±

FINISH

SEE TABLE

DWN G. ENDRIZZI 23JUL1995  
CHK G. TURCO 23JUL1995  
APVD G. TURCO 23JUL1995

PRODUCT SPEC  
108-20065-1, 108-20065-2  
APPLICATION SPEC  
114-20016, 114-20016-1  
WEIGHT -

Customer Drawing

TE Connectivity

MONO-SHAPE MKI  
TAB CONNECTORS 2-10 POS.  
-

SIZE  
A260779

CAGE CODE  
C-282002

DRAWING NO

RESTRICTED TO  
-

SCALE - SHEET 6 OF 6 REV AA26

1471-9 (3/11)

# Mouser Electronics

Authorized Distributor

Click to View Pricing, Inventory, Delivery & Lifecycle Information:

[TE Connectivity:](#)

[5-282002-2](#)