


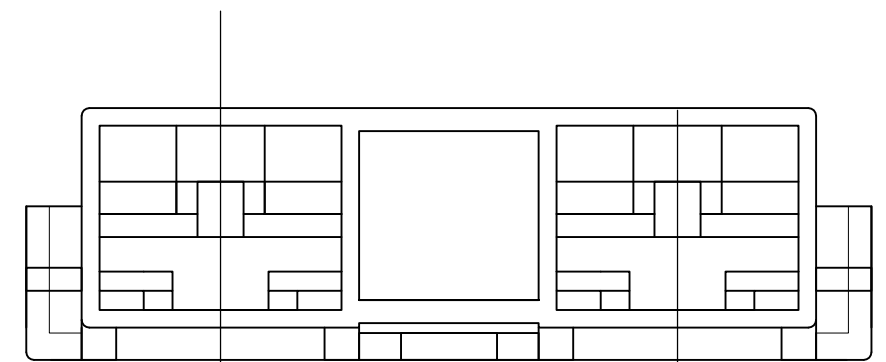

- 
- Technical drawing showing a cross-section of a mechanical assembly. The drawing includes dimensions: .51, 2.03, and 1.52. The .51 dimension is indicated by a horizontal arrow pointing to the right. The 2.03 dimension is indicated by a horizontal arrow pointing to the left. The 1.52 dimension is indicated by a vertical arrow pointing upwards.

OBSOLETE

|               |              |   |
|---------------|--------------|---|
| 6 NYLON, V2   | RED          |  2-521253-2  |
| 66 NYLON V0   | BLUE         |  3-521253-7                                                                                       |
| 6/6 NYLON, V0 | PURPLE       |  3-521253-6  |
| 6 NYLON, V2   | NATURAL      |  2-521253-1                                                                                       |
| 66/6 NYLON V0 | BLUE         | 1-521253-7   |
|               | PURPLE       | 1-521253-6   |
|               | YELLOW       | 1-521253-4   |
|               | GREEN        | 1-521253-3   |
|               | RED          | 1-521253-2   |
|               | NATURAL      | <del>1-521253-1</del>   |
| 6/6 NYLON V2  | BLUE         | <del>521253-7</del>   |
|               | PURPLE       | <del>521253-6</del>   |
|               | BROWN        | <del>521253-5</del>   |
|               | YELLOW       | <del>521253-4</del>   |
|               | GREEN        | <del>521253-3</del>   |
|               | RED          | 521253-2   |
|               | NATURAL      | 521253-1   |
| MATERIAL      | FINISH/COLOR | PART NO   |

|                                                                                       |  |   |  |                               |  |   |  |              |  |               |
|---------------------------------------------------------------------------------------|--|---|--|-------------------------------|--|---|--|--------------|--|---------------|
| THIS DRAWING IS A CONTROLLED DOCUMENT.                                                |  | DWN<br>JR RUTH<br>CHK<br>MS FEHER<br>APVD<br>D BRATINA<br>PRODUCT SPEC<br>—<br>APPLICATION SPEC<br>—<br>WEIGHT<br>— |  | 05JAN00<br>05JAN00<br>05JAN00 |  | <div>TE Connectivity</div> |  |              |  |               |
| DIMENSIONS:<br>mm                                                                     |  | TOLERANCES UNLESS OTHERWISE SPECIFIED:                                                                              |  | NAME                          |  | HOUSING, RECEPTACLE, FASTON OR POSITIVE-LOCK, 6.35 [.250] SERIES<br>—                                           |  |              |  |               |
|  |  | 0 PLC ± —<br>1 PLC ± —<br>2 PLC ± 0.25 [.010]<br>3 PLC ± —<br>4 PLC ± —<br>ANGLES ± —                               |  | SIZE                          |  | CAGE CODE   |  | DRAWING NO   |  | RESTRICTED TO |
| MATERIAL<br><br>SEE TABLE                                                             |  | FINISH<br>—   |  | A2                            |  | 00779   |  | C-521253     |  | —             |
| CUSTOMER DRAWING                                                                      |  |   |  |                               |  | SCALE 4:1   |  | SHEET 1 of 1 |  | REV T6        |

# Mouser Electronics

Authorized Distributor

Click to View Pricing, Inventory, Delivery & Lifecycle Information:

[TE Connectivity:](#)

[1-521253-6](#)