
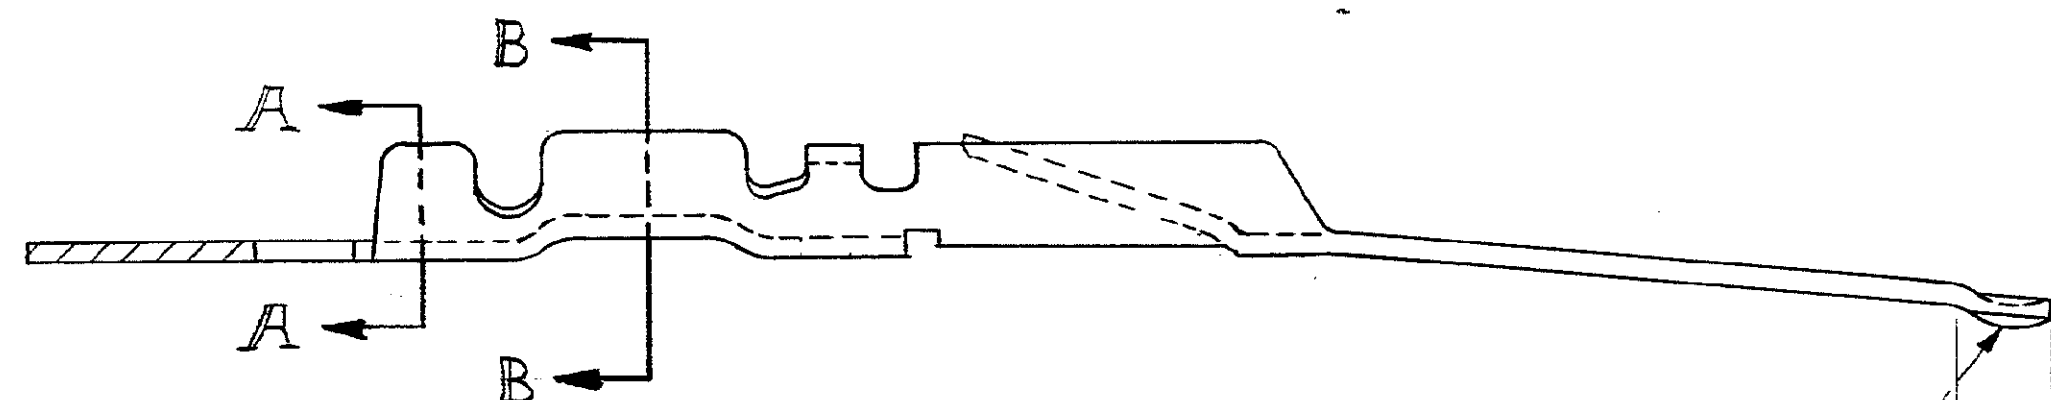


DRAWING MADE IN THIRD ANGLE PROJECTION

© COPYRIGHT 1973 BY AMP INCORPORATED, HARRISBURG, PA.
ALL INTERNATIONAL RIGHTS RESERVED. AMP INCORPORATED PRODUCTS
COVERED BY U. S. AND FOREIGN PATENTS AND/OR PATENTS PENDING.

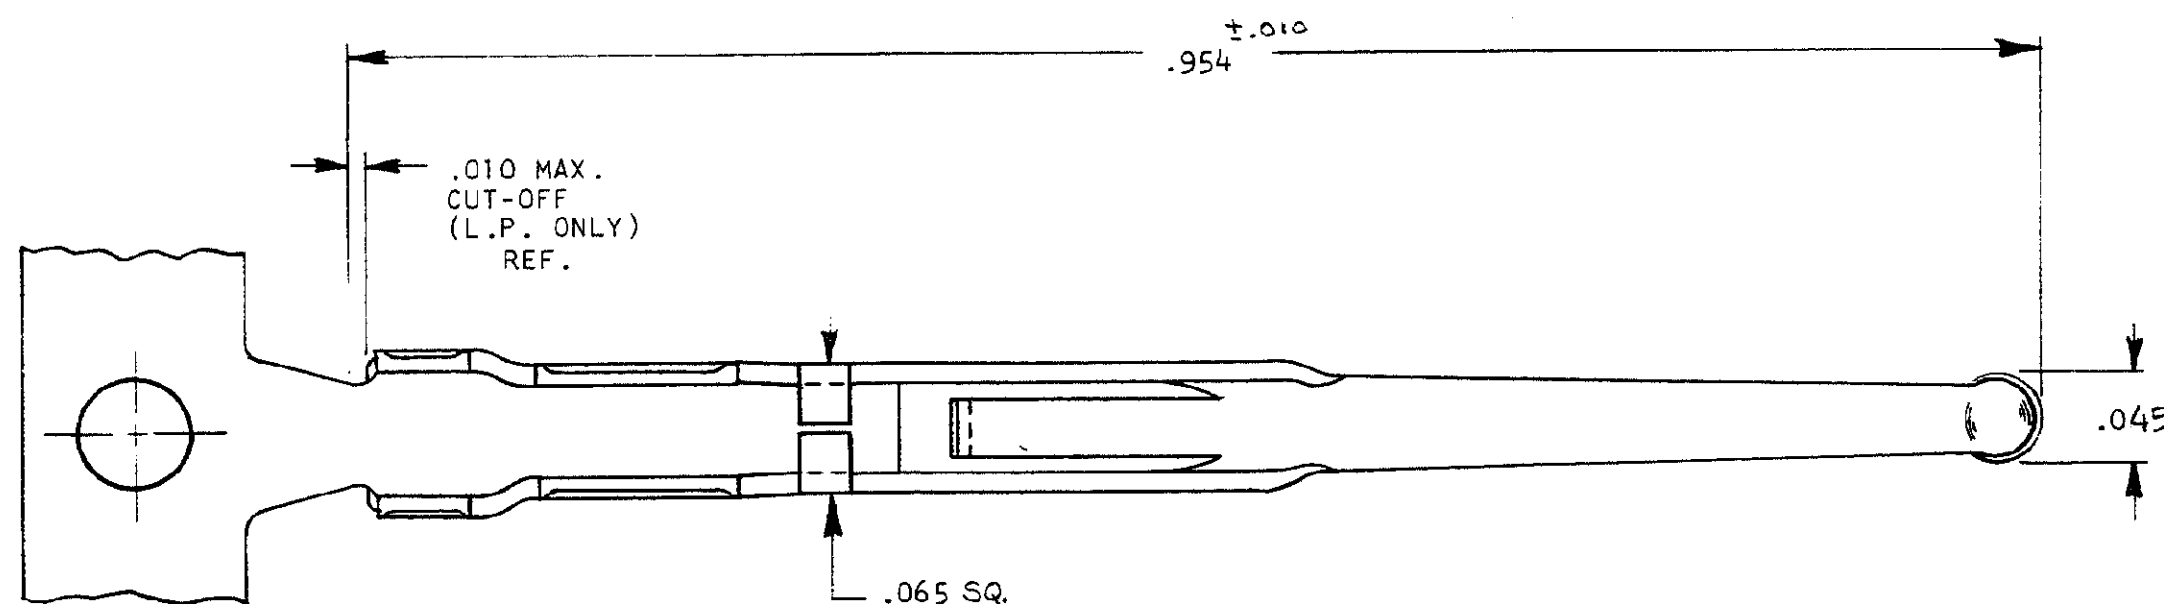

.050 MIN. SELECTIVE GOLD PLATE
AREA, CONTACT SIDE ONLY

PLATING THICKNESS
MEASUREMENT POINT

66555-2 1. AS SHOWN:

66555-3 1. SAME AS -2 EXCEPT:
2. LOOSE PIECE

~~OBsolete~~ SAME AS -2 EXCEPT:
2. REVERSE REEL


~~OBsolete~~ SAME AS -2 EXCEPT Δ

~~OBsolete~~ SAME AS -5 EXCEPT:
2. LOOSE PIECE


Δ SELECTIVELY PLATE GOLD PER MIL-G-45204
OVER NICKEL PER QQ-N-290.

Δ SELECTIVELY PLATE .000050 GOLD PER MIL-G-45204
OVER NICKEL PER QQ-N-290.

STOCK THICKNESS: $\pm .0005$
.0126

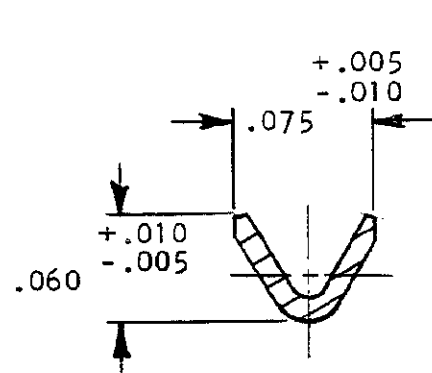

SECTION B-B

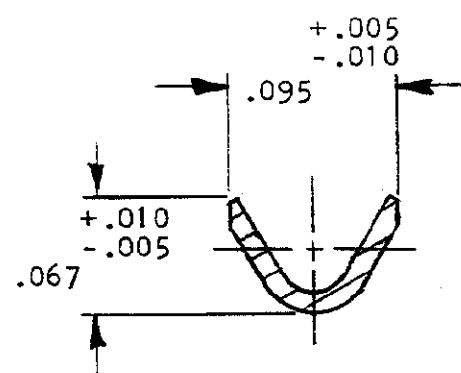

SECTION A-A

UNLESS OTHERWISE SPECIFIED DIMENSIONS ARE IN INCHES. TOLERANCES ON: DECIMALS $\pm .005$ ANGLES $\pm$		CONTRACT NO DR <i>S. M.</i> 10-23-73 CHK <i>[Signature]</i> 10/20/73 APPD <i>[Signature]</i> 10/20/73 APPD <i>[Signature]</i> 10/20/73 DSGN APPD OTHER APPD		PART NO AMP AMP INCORPORATED Harrisburg, Pa. NAME ACTIVE CONTACT -STRIP- SIZE CODE IDENT NO DRAWING NO C 00779 66555 SCALE 10-1 SHEET 1 OF 1	
MATERIAL COPPER ALLOY PER QQ-B-750 FINISH SEE CALL OUT					

CUSTOMER DRAWING

Mouser Electronics

Authorized Distributor

Click to View Pricing, Inventory, Delivery & Lifecycle Information:

[TE Connectivity:](#)

[66555-3](#)