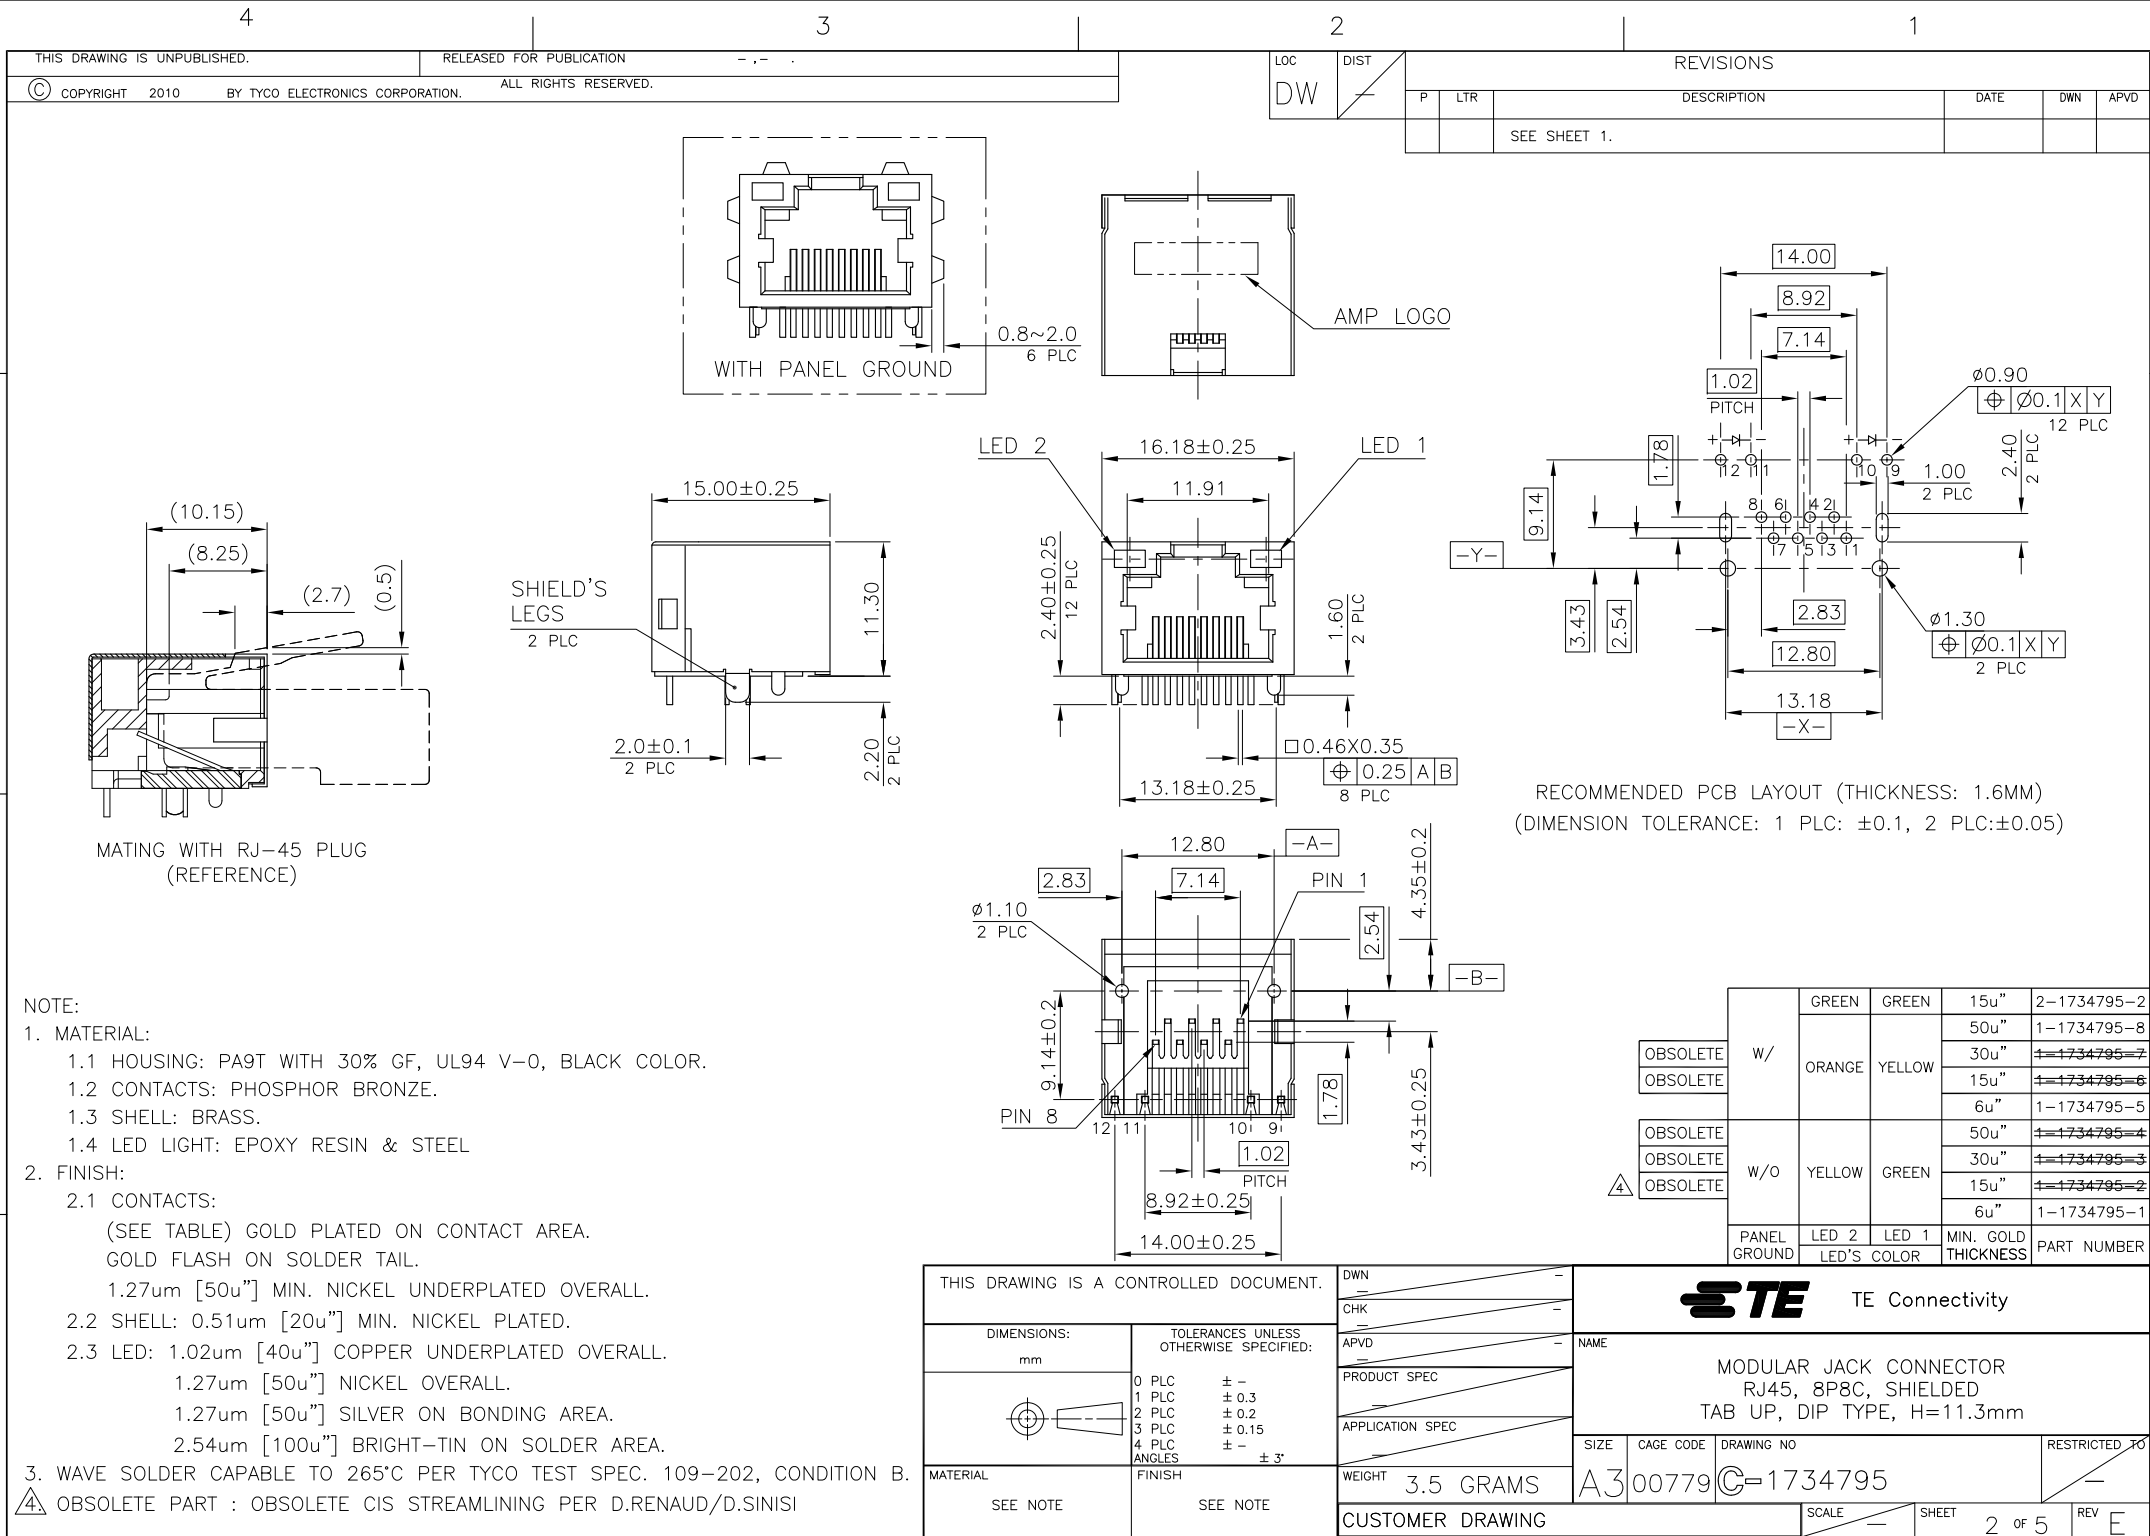


A



THIS DRAWING IS UNPUBLISHED.

RELEASED FOR PUBLICATION

© COPYRIGHT 2010 BY TYCO ELECTRONICS CORPORATION. ALL RIGHTS RESERVED.

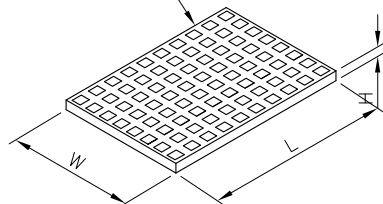
LOC  
DW

DIST

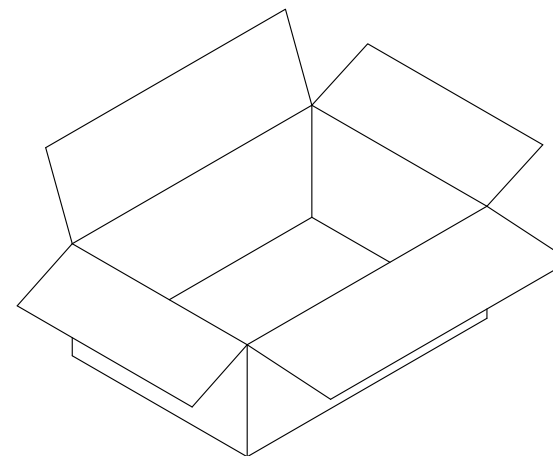
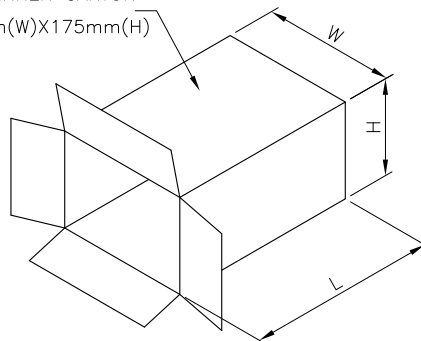
REVISIONS

P	LTR	DESCRIPTION	DATE	DWN	APVD
		SEE SHEET 1.			

TRAY  
325mm(L)X216mm(W)X17.5mm(H)



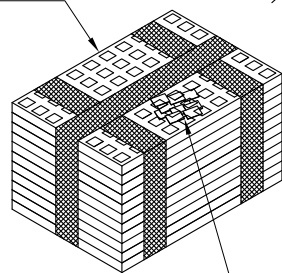
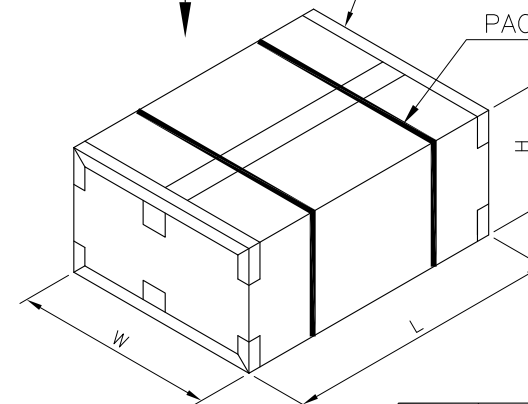
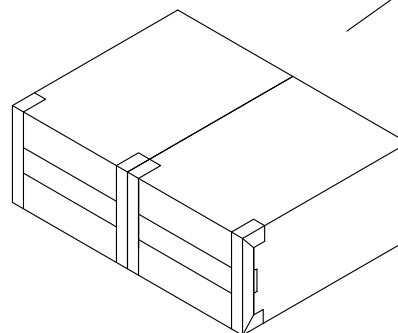
INNER CARTON  
345mm(L)X240mm(W)X175mm(H)



CARTON  
500mm(L)X365mm(W)X195mm(H)

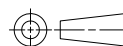
PACKAGE BEIT

TRAY (10 LAYERS)

20 DESICCATING AGENTS  
AT LEAST

80	800	1600	8.5	6.5	1734795-4
					<del>1734795-3</del>
					<del>1734795-2</del>
					1734795-1
PCS/ TRAY	TRAYS/ CARTON	QUANTITY (PCS)	G/W (Kg)	N/W (Kg)	PART NUMBER

THIS DRAWING IS A CONTROLLED DOCUMENT.

DIMENSIONS:  
mm

MATERIAL

TOLERANCES UNLESS  
OTHERWISE SPECIFIED:

0 PLC ± .  
1 PLC ± 0.3  
2 PLC ± 0.2  
3 PLC ± 0.15  
4 PLC ± .  
ANGLES ± 3°

FINISH

DWN

CHK

APVD

PRODUCT SPEC

APPLICATION SPEC

WEIGHT

CUSTOMER DRAWING

NAME

SIZE

CAGE CODE

DRAWING NO

RESTRICTED TO

**STE**

TE Connectivity

MODULAR JACK CONNECTOR  
RJ45, 8P8C, SHIELDED  
TAB UP, DIP TYPE, H=11.3mm

A3

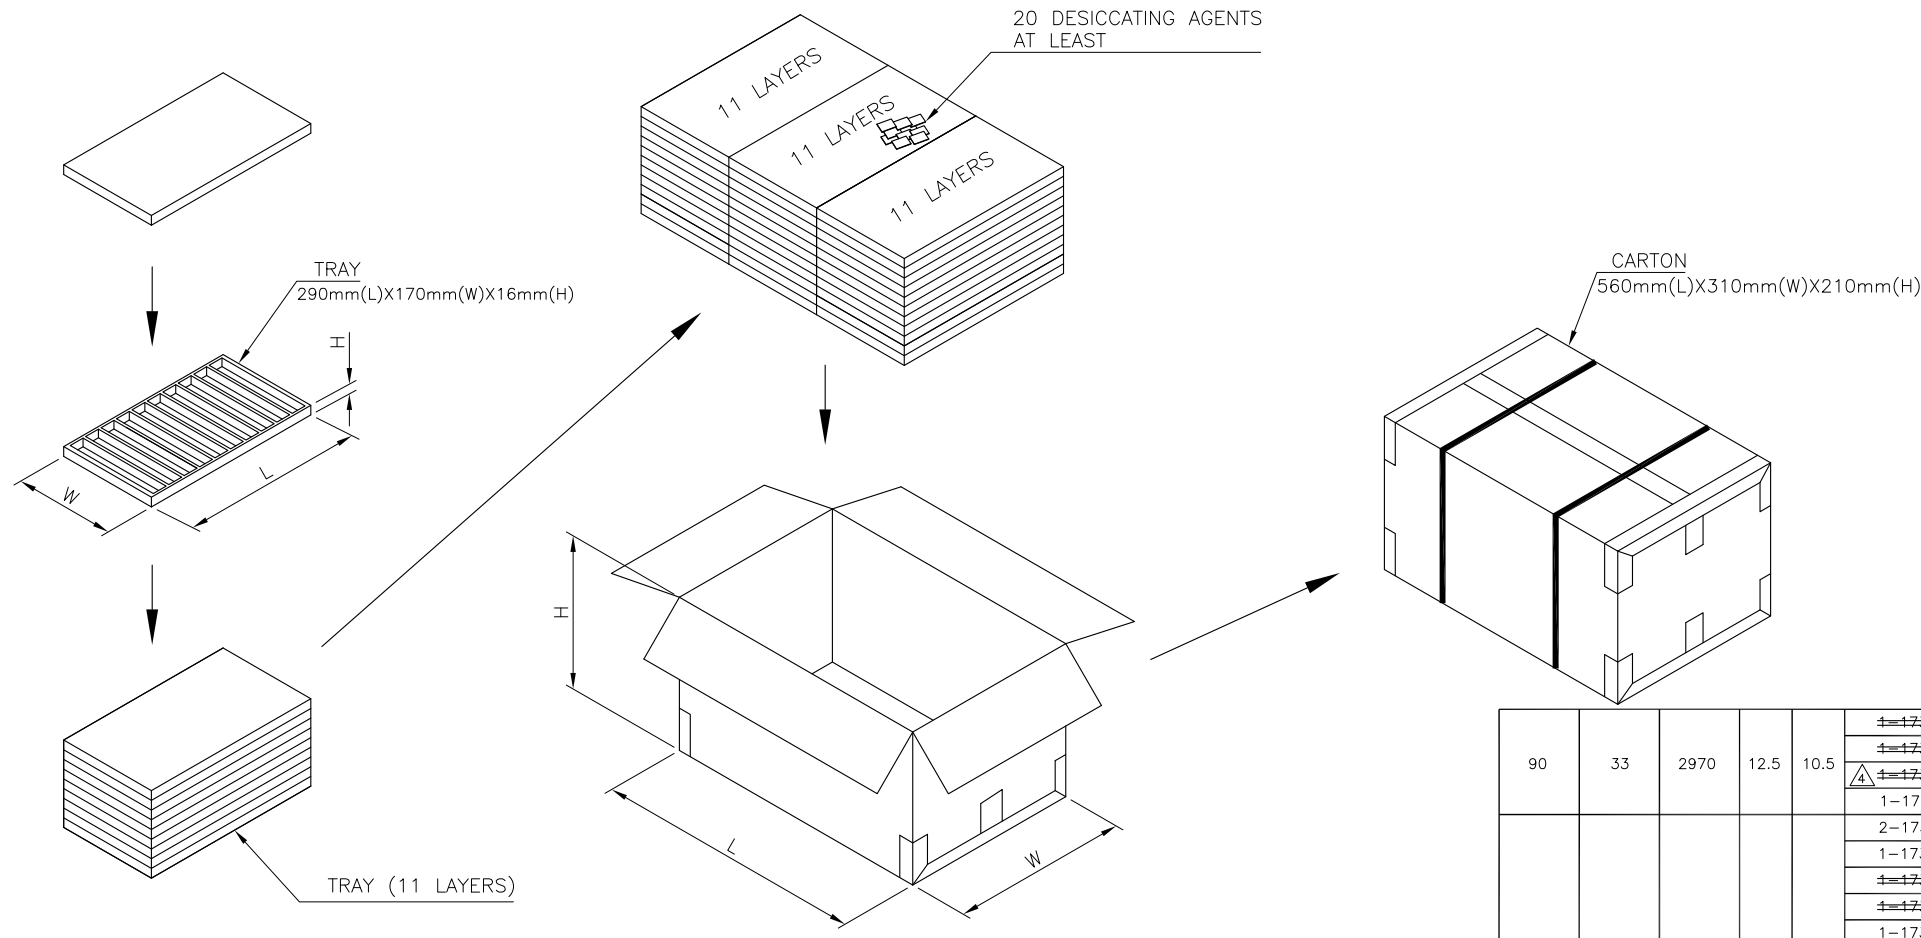
00779

C=1734795

SCALE

SHEET 3 of 5

REV E



90	33	2970	12.5	10.5	<del>1-1734795-4</del>
					<del>1-1734795-3</del>
					<del>1-1734795-2</del>
					1-1734795-1
					2-1734795-2
					1-1734795-8
					<del>1-1734795-7</del>
					<del>1-1734795-6</del>
					1-1734795-5
					<del>1734795-8</del>
					1734795-7
					1734795-6
					1734795-5
PCS/ TRAY	TRAYS/ CARTON	QUANTITY (PCS)	G/W (Kg)	N/W (Kg)	PART NUMBER

THIS DRAWING IS A CONTROLLED DOCUMENT.

DIMENSIONS:  
mm

0 PLC ± -

1 PLC ± 0.3

2 PLC ± 0.2

3 PLC ± 0.15

4 PLC ± -

ANGLES ± 3°

MATERIAL

FINISH

DWN

CHK

APVD

PRODUCT SPEC

APPLICATION SPEC

WEIGHT

TE Connectivity

NAME

MODULAR JACK CONNECTOR  
RJ45, 8P8C, SHIELDED  
TAB UP, DIP TYPE, H=11.3mm

SIZE

CAGE CODE

DRAWING NO

RESTRICTED TO

A3

00779

C=1734795

CUSTOMER DRAWING

SCALE

SHEET 4 of 5

REV E

THIS DRAWING IS UNPUBLISHED.

RELEASED FOR PUBLICATION

ALL RIGHTS RESERVED.

© COPYRIGHT 2010 BY TYCO ELECTRONICS CORPORATION.

LOC  
DW

DIST

REVISIONS

P

LTR

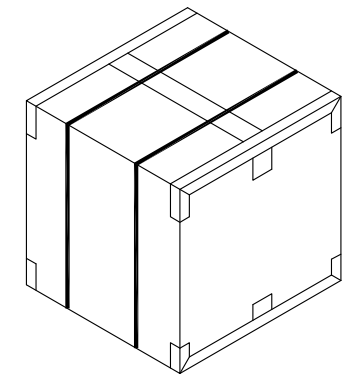
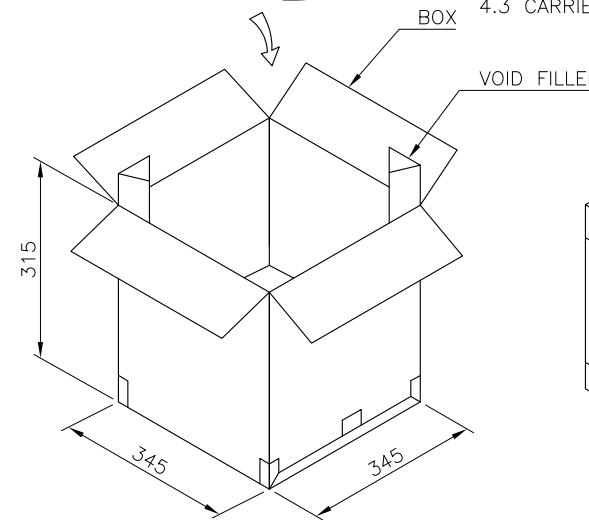
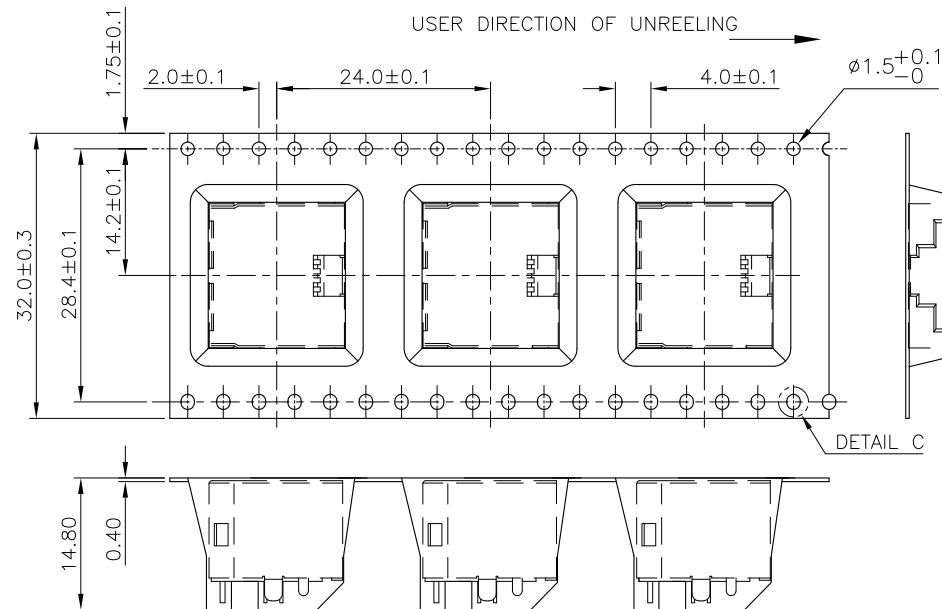
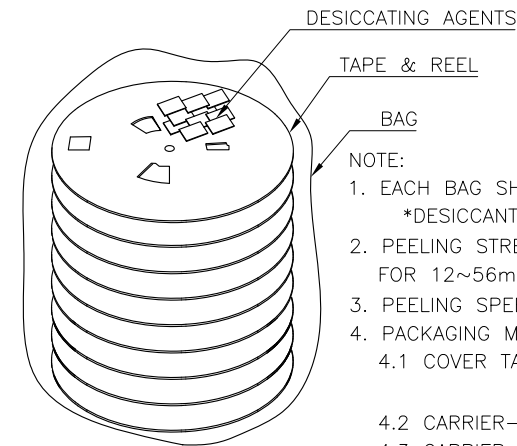
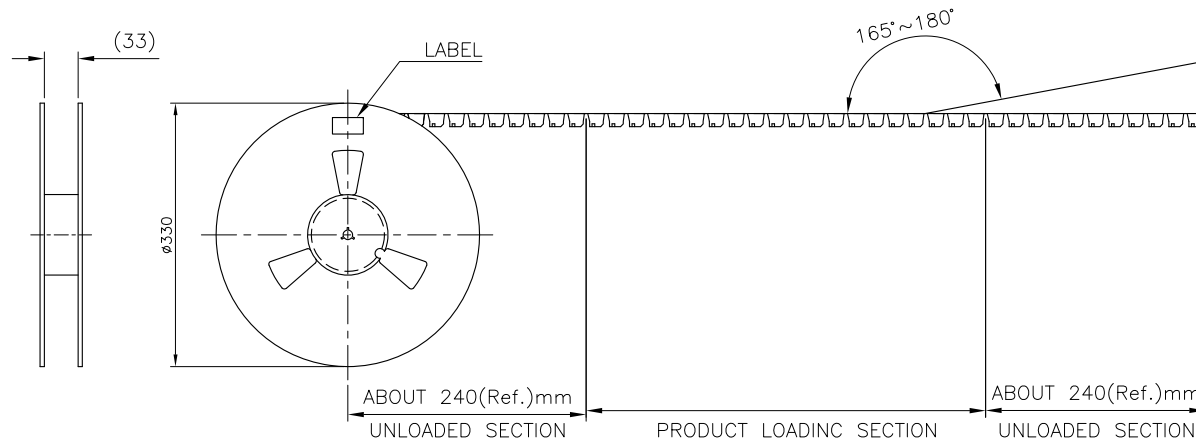
DESCRIPTION

DATE

DWN

APVD

SEE SHEET 1.

DETAIL C  
SCALE 4:1

8.7 KG	5.05 KG	180	8	1440	3-1734795-2
GROSS WEIGHT	NET WEIGHT	PCS/ REEL	REEL/ BOX	PCS/ BOX	PART NUMBER
					3-1734795-1

THIS DRAWING IS A CONTROLLED DOCUMENT.

DIMENSIONS:

mm

TOLERANCES UNLESS OTHERWISE SPECIFIED:

0 PLC  $\pm .$   
 1 PLC  $\pm 0.3$   
 2 PLC  $\pm 0.2$   
 3 PLC  $\pm 0.15$   
 4 PLC  $\pm .$   
 ANGLES  $\pm 3^{\circ}$

MATERIAL

FINISH

DWN

CHK

APVD

PRODUCT SPEC

APPLICATION SPEC

WEIGHT

CUSTOMER DRAWING

STE

TE Connectivity

NAME

MODULAR JACK CONNECTOR  
 RJ45, 8P8C, SHIELDED  
 TAB UP, DIP TYPE, H=11.3mm

SIZE

CAGE CODE

DRAWING NO

RESTRICTED TO

A3

00779

C=1734795

SCALE

SHEET

5 of 5

REV E

# Mouser Electronics

Authorized Distributor

Click to View Pricing, Inventory, Delivery & Lifecycle Information:

[TE Connectivity:](#)

[1734795-6](#)