


D

C


B

A


OBSOLETE PN 3-6 AS SHOWN
PN 1-6, 2-6 WITHOUT PG11.ST0

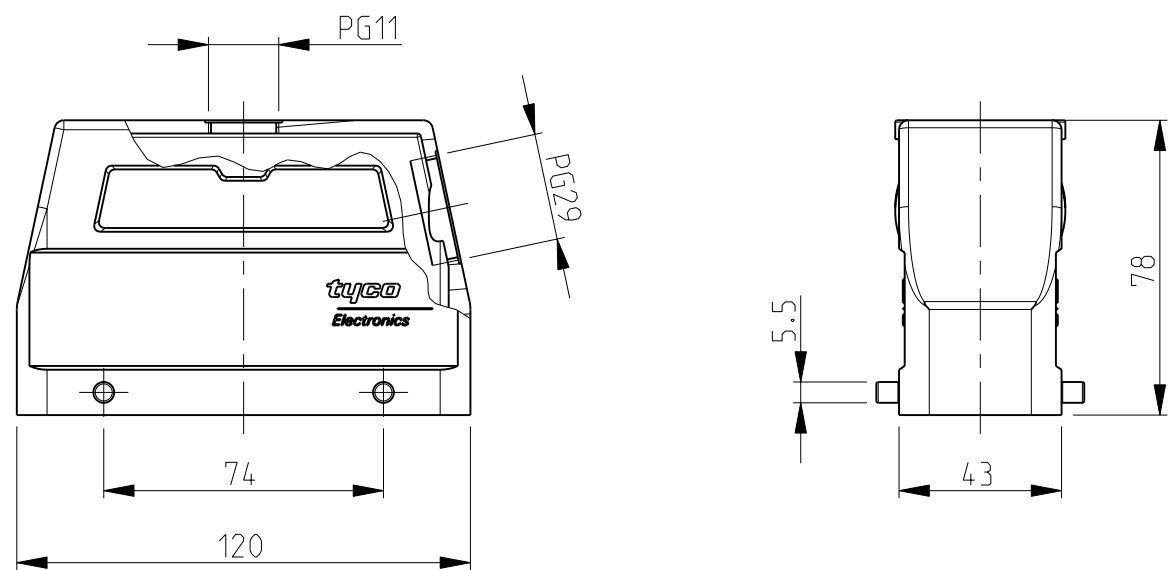


OBSOLETE PN 1-1, 2-1 AS SHOWN

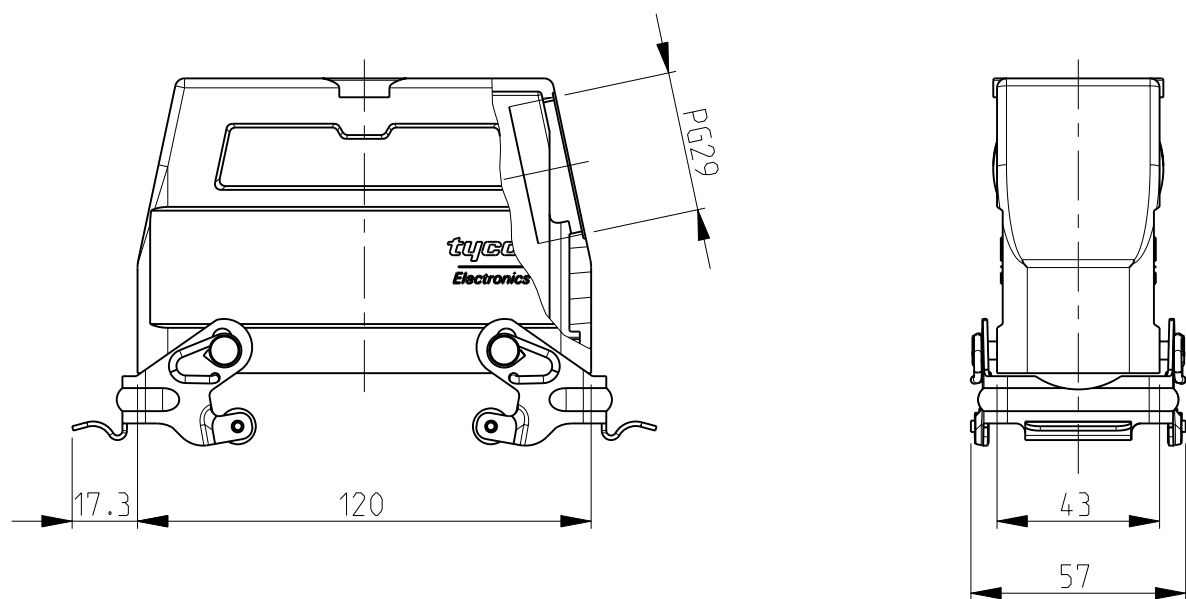


OBSOLETE PN 1-3, 2-3 AS SHOWN
PN 0-4 WITHOUT LOGO

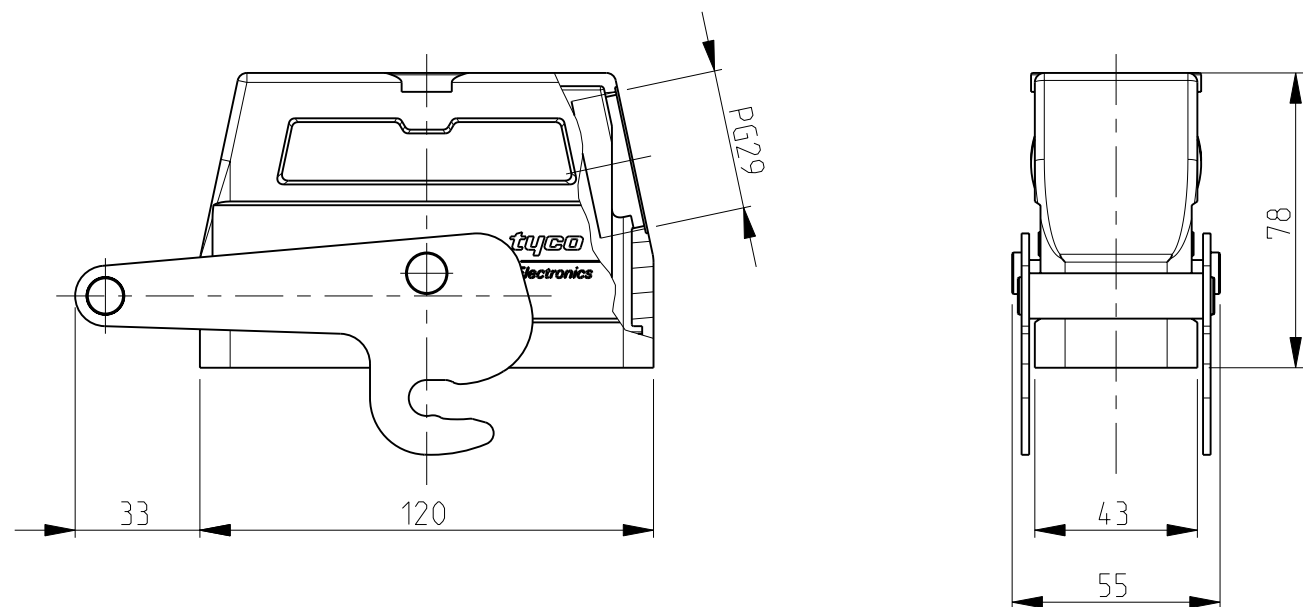

OBSOLETE PN 2-7 AS SHOWN

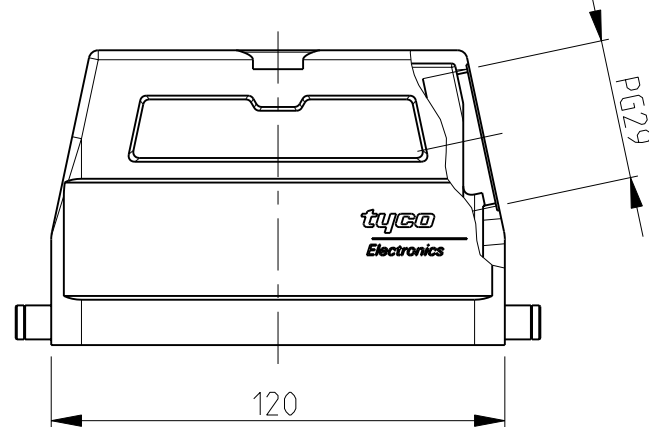


OBSOLETE PN 1-7 AS SHOWN

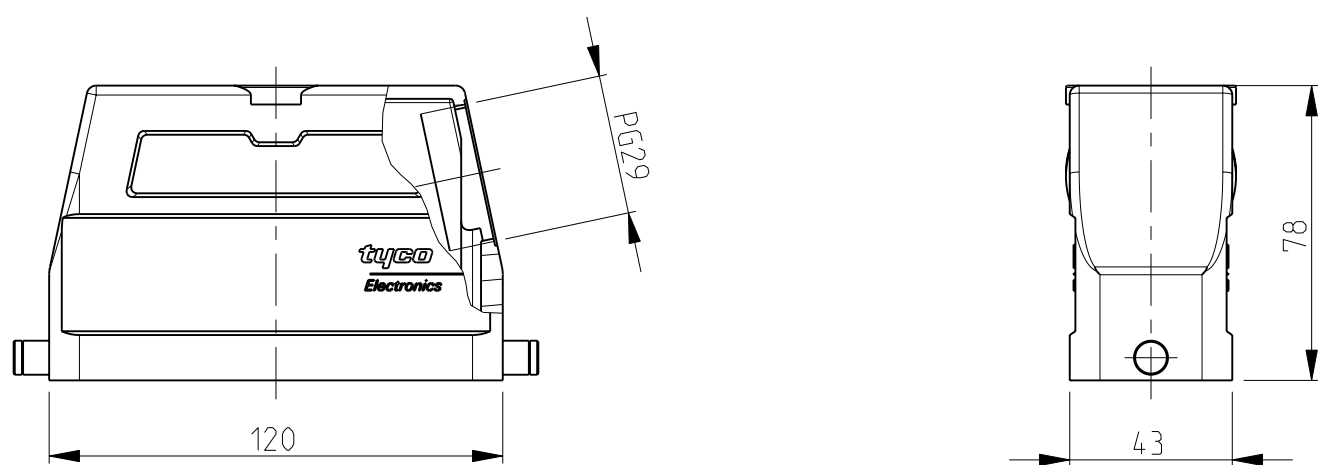

NOTES AND PART LIST SEE PAGE 2

LOC	DIST	REVISIONS					
		P	LTR	DESCRIPTION	DATE	DWN	APVD
AS SHOWN	-		A6	ECR-09-020851	26MAY2010	GW	BR
			A7	REVISED PER ECR-16-016780	29JAN2018	SRG	MKO

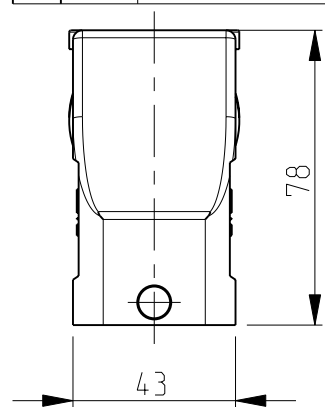

D

C


B

A


THIS DRAWING IS A CONTROLLED DOCUMENT FOR TYCO ELECTRONICS CORPORATION IT IS SUBJECT TO CHANGE AND THE CONTROLLING ENGINEERING ORGANIZATION SHOULD BE CONTACTED FOR THE LATEST REVISION.		DWN G.W.ROBLEWSKI 26MAY2010	TE Connectivity			
DIMENSIONS: mm		CHK H.BRAUN 26MAY2010	NAME CONNECTOR HOUSING ASSY SERIES HD.64, STEEL CONDUIT THREAD			
TOLERANCES UNLESS OTHERWISE SPECIFIED:		APVD A.ROESGEN 26MAY2010				
0 PLC ± 1 PLC ± 2 PLC ± 3 PLC ± 4 PLC ± ANGLES ±1°		PRODUCT SPEC 108-74001 108-74003	APPLICATION SPEC 114-74001 114-74004		SIZE A2	CAGE CODE 00779
MATERIAL -		FINISH -	WEIGHT -		DRAWING NO C=1103338	RESTRICTED TO -
CUSTOMER DRAWING				SCALE 1:2	SHEET 1 OF 2	REV A7

LOC	DIST	REVISIONS					
		P	LTR	DESCRIPTION	DATE	DWN	APVD
A1	-		-	SEE SHEET 1	-	-	-


PN ~~3-6~~ AS SHOWN
PN ~~1-6~~, ~~2-6~~ WITHOUT PG11.ST0

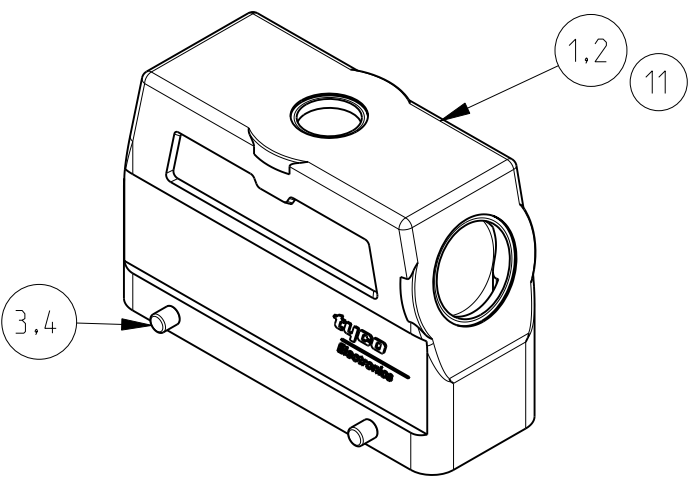


PN ~~1-1~~, ~~2-1~~ AS SHOWN

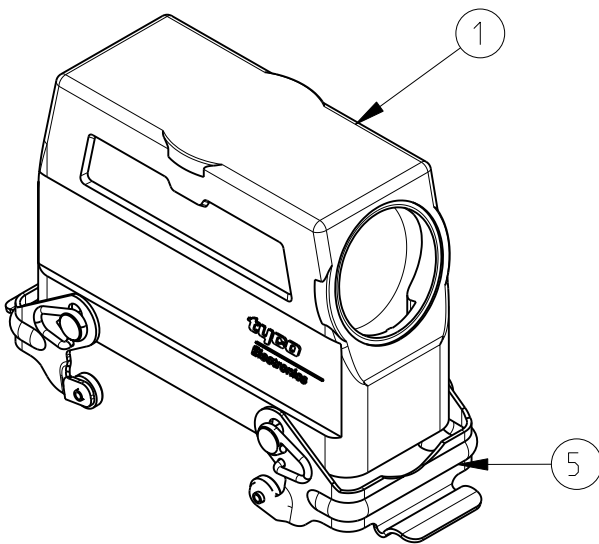


PN 1-3, ~~2-3~~ AS SHOWN
PN ~~0-4~~ WITHOUT LOGO

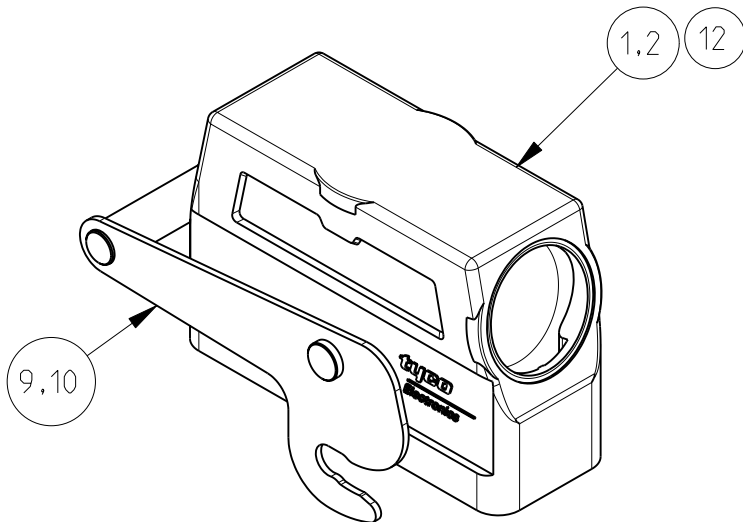

PN ~~2-7~~ AS SHOWN

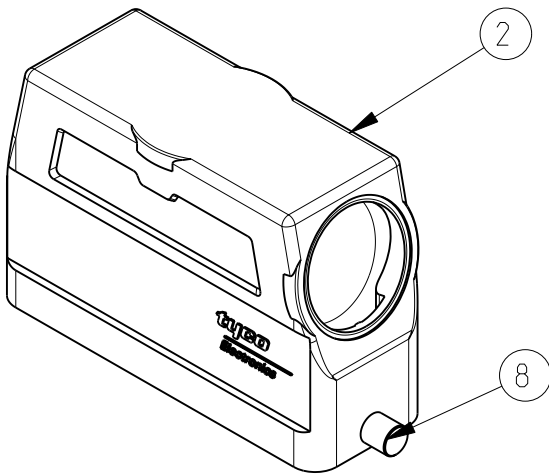

PN ~~1-7~~ AS SHOWN

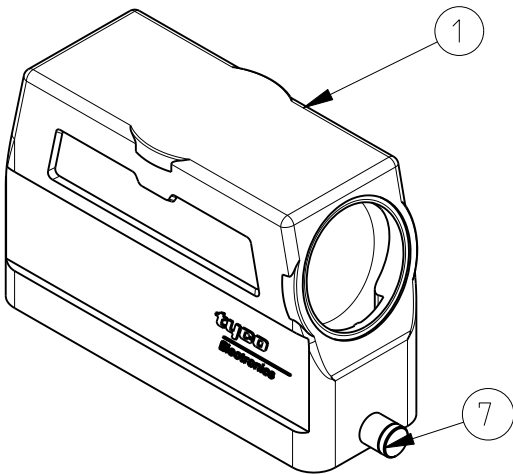

- Notes
- 1 SUITABLE HOUSINGS: SERIES HD.64
 - 2 VARNISH ON THE INSIDE NOT NECESSARY
 - 3 STANDARDS:
DIN EN 61984, DIN EN 60664-1
 - 4 PACKAGING:
QUANTITY: 5 PIECES IN A CARTON

OBSOLETE				OBSOLETE																							
1	1																HD Hood	Aluminium		Grey	12	Without TE-indication					
																	HD-K Hood	Aluminium	Aluminium oxide	Black	11	Additional ST0.1.11G					
																	ZB-Central clip bolt	Stainless steel			10						
			1														ZB-Central clip bolt	Steel	Zinc plated	Blue	9						
				2													LB-Clip bolt	Stainless steel			8						
					2												LB-Clip bolt	Steel	Zinc plated	Blue	7						
						2											VS-Locking clip	Stainless steel			6						
							2										VS-Locking clip	Steel	Zinc plated	Blue	5						
	4									4							VS-Clip bolt	Stainless steel			4						
											4						VS-Clip bolt	Steel	Zinc plated	Blue	3						
												1					HD-K Hood	Aluminium	Aluminium oxide	Black	2						
													1				HD Hood	Aluminium		Grey	1						
0-1	3-6	2-3	1-3	2-7	1-7	2-1	1-1	2-6	1-6												DESCRIPTION	MATERIAL	SURFACE	COLOR	ITEM NO	REMARKS	
																							ORDERING TEXT				
																							HD-64.STS-1.29.G				
																							HD-K-64.STS-1.29.G				
																							HD-64.STS-VS-1.29.G				
																							HD-K-64.STS-VS-1.29.G				
																							HD-64.STS-GR-1.29.G				
																							HD-K-64.STS-GR-1.29.G				
																							HD-Z-64.STS-ZB-1.29.G				
																							HD-K/Z-64.STS-ZB-1.29.G				
																							HD-K-64.STS-1.29.G+ST0.1.11.G				
																							HD-Z-64.STS-ZB-1.29.G				

THIS DRAWING IS A CONTROLLED DOCUMENT FOR TYCO ELECTRONICS CORPORATION
IT IS SUBJECT TO CHANGE AND THE CONTROLLING ENGINEERING ORGANIZATION
SHOULD BE CONTACTED FOR THE LATEST REVISION.

DIMENSIONS:
mm

MATERIAL
-

TOLERANCES UNLESS OTHERWISE SPECIFIED:
0 PLC ±
1 PLC ±
2 PLC ±
3 PLC ±
4 PLC ±
ANGLES ±1°
FINISH

-

DWN
G.WROBLEWSKI
26MAY2010
CHK
A.ROESGEN
26MAY2010
APVD
H.BRAUN
26MAY2010
PRODUCT SPEC
SEE SHEET 1
APPLICATION SPEC
SEE SHEET 1
WEIGHT
-
CUSTOMER DRAWING

TE Connectivity

NAME
CONNECTOR HOUSING ASSY
SERIES HD.64, STEEL CONDUIT THREAD
-

SIZE
A2
CAGE CODE
00779
DRAWING NO
C=1103338
RESTRICTED TO
-

SCALE
1:2
SHEET
2
OF
2
REV
A7

1471-9 (2/09)

Mouser Electronics

Authorized Distributor

Click to View Pricing, Inventory, Delivery & Lifecycle Information:

[TE Connectivity:](#)

[1-1103338-3](#)