

© 2019 TE Connectivity. All Rights Reserved.

MATED WITH:  826629  167301-4

REVISIONS				
P	LTR	DESCRIPTION	DATE	APVD
	AA	TE LOGO, RESIN SUPPLIER AND RAL CHANGE	27AUG2019	KJK PS

POS.	L±0.8	PART NUMBER
2	5.08	925366-2
3	7.62	925366-3
4	10.16	925366-4
5	12.70	925366-5
6	15.24	925366-6
7	17.78	925366-7
8	20.32	925366-8
9	22.86	925366-9
10	25.40	1-925366-0
11	27.94	1-925366-1
12	30.48	1-925366-2
13	33.02	1-925366-3
14	35.56	1-925366-4
15	38.10	1-925366-5
16	40.64	1-925366-6
17	43.18	1-925366-7
18	45.72	1-925366-8
19	48.26	1-925366-9
20	50.80	<del>2-925366-0</del>
21	53.34	<del>2-925366-1</del>
22	55.88	<del>2-925366-2</del>
23	58.42	<del>2-925366-3</del>
24	60.96	<del>2-925366-4</del>
25	63.50	2-925366-5
26	66.04	<del>2-925366-6</del>
27	68.58	<del>2-925366-7</del>
28	71.12	<del>2-925366-8</del>
29	73.66	<del>2-925366-9</del>
30	76.20	<del>3-925366-0</del>
31	78.74	<del>3-925366-1</del>
32	81.28	<del>3-925366-2</del>
33	83.82	<del>3-925366-3</del>
34	86.36	<del>3-925366-4</del>
35	88.90	<del>3-925366-5</del>
36	91.44	<del>3-925366-6</del>
37	93.98	3-925366-7
38	96.52	3-925366-8
39	99.06	<del>3-925366-9</del>
40	101.60	<del>4-925366-0</del>
41	104.14	<del>4-925366-1</del>
42	106.68	<del>4-925366-2</del>
43	109.22	<del>4-925366-3</del>
44	111.76	<del>4-925366-4</del>
45	114.30	<del>4-925366-5</del>
46	116.84	<del>4-925366-6</del>
47	119.38	<del>4-925366-7</del>
48	121.92	<del>4-925366-8</del>
49	124.46	<del>4-925366-9</del>
50	127.00	5-925366-0



OBSOLETE

OBSOLETE

OBSOLETE


OBSOLETE

OBSOLETE

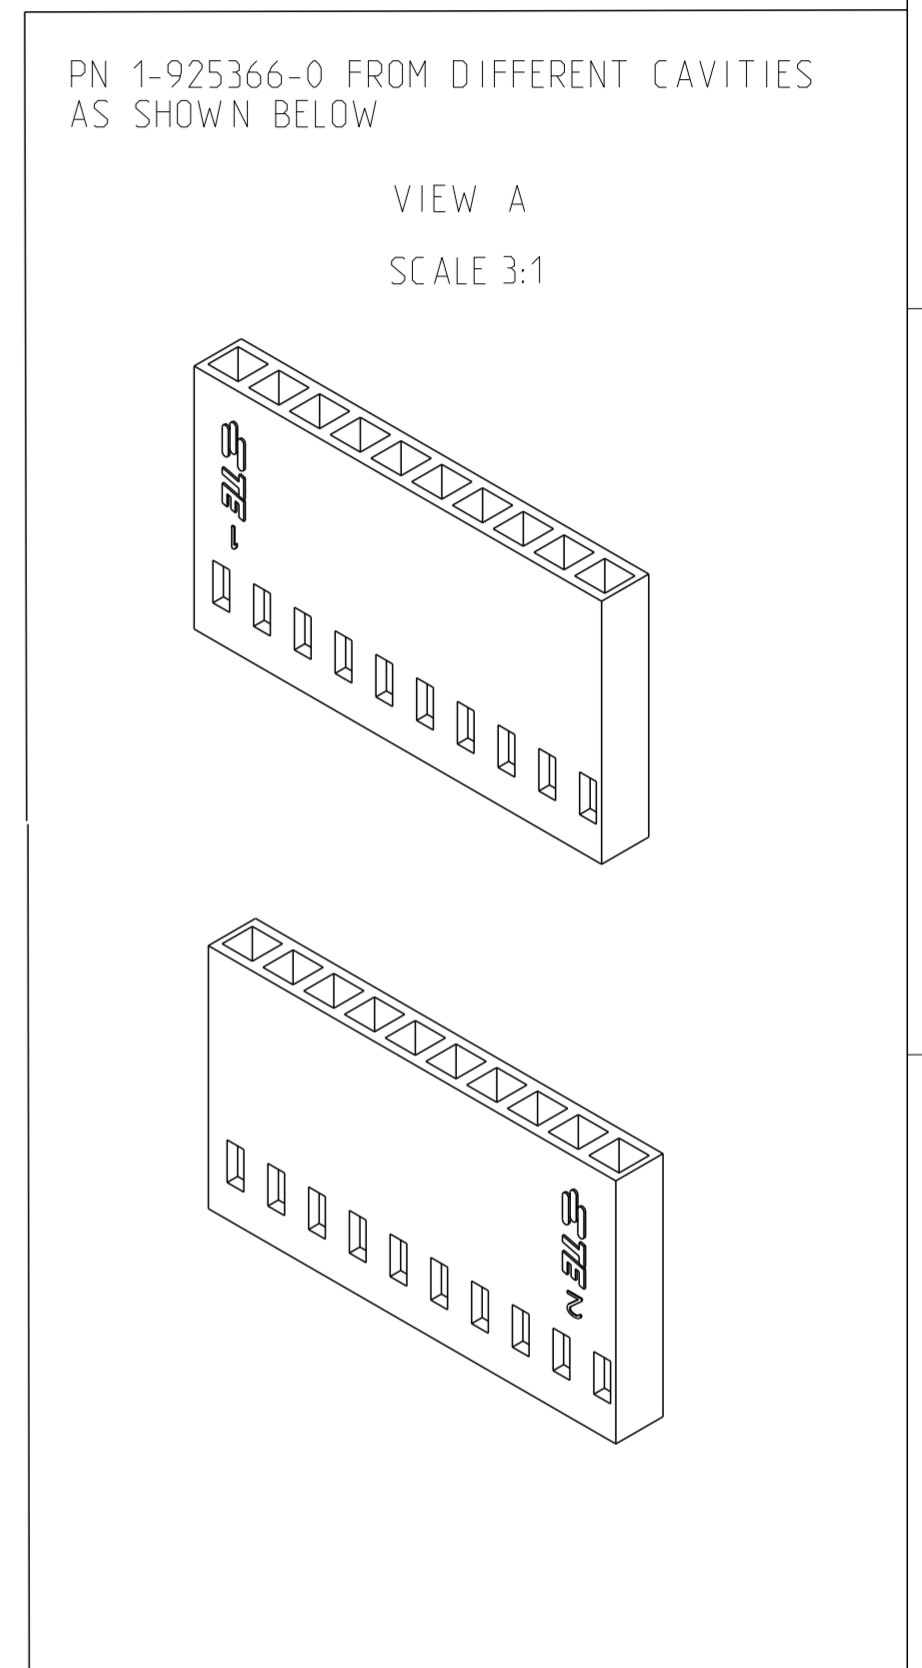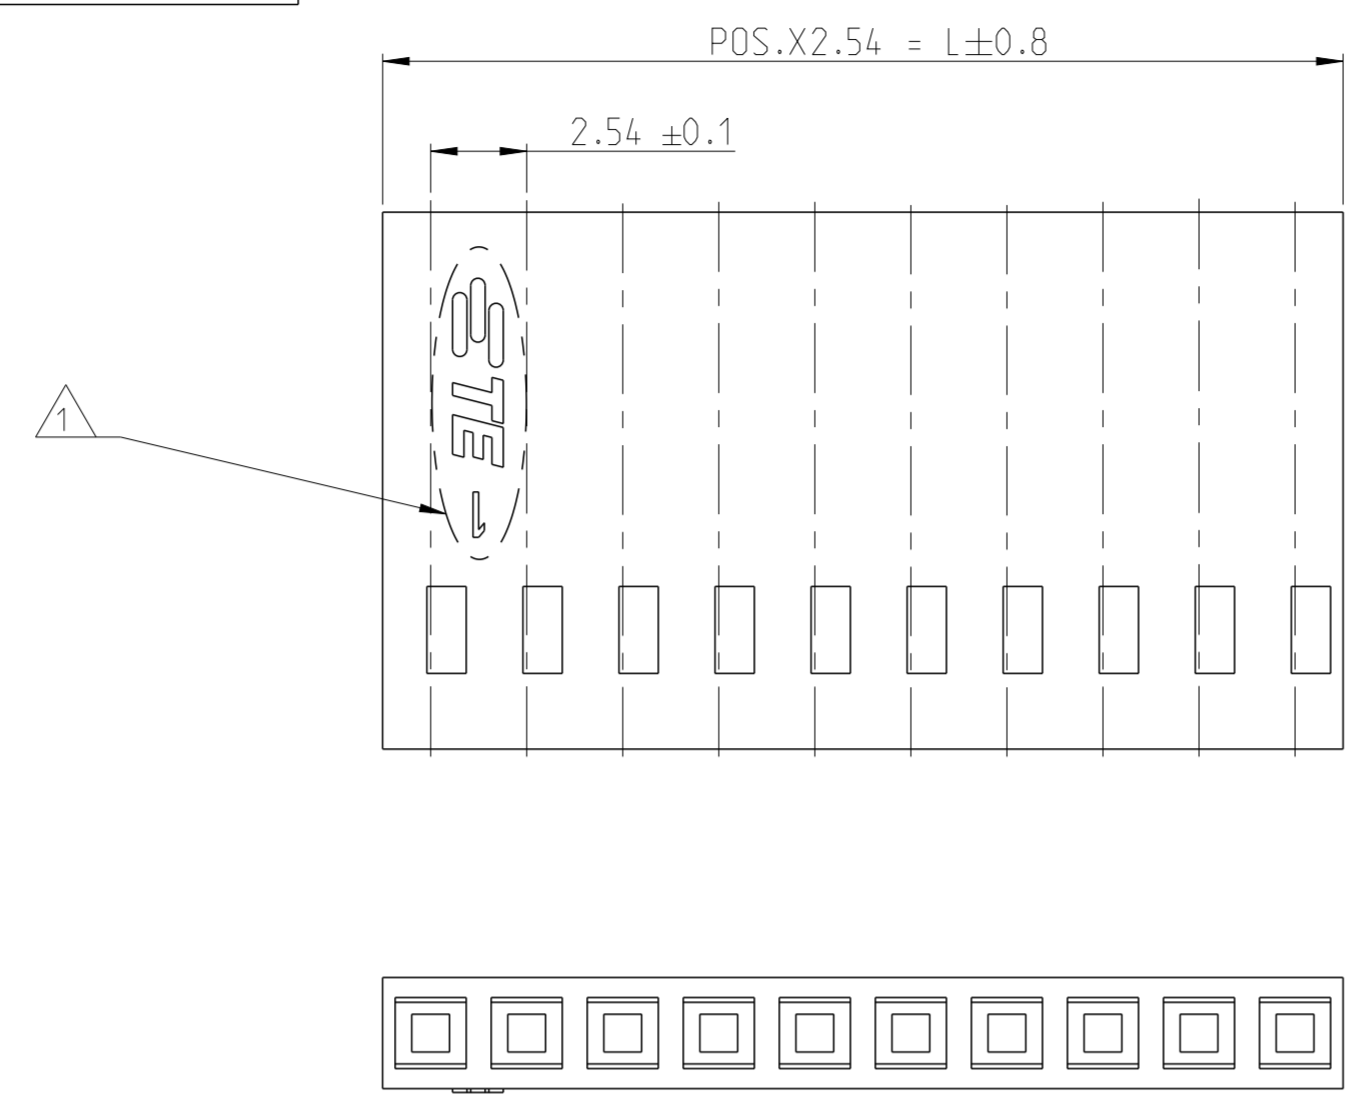

NOTES:

- 1 TE LOGO FOR 2 POSITION TO 19 POSITION PART NUMBERS  
TE LOGO CAN BE ON EITHER SIDE (LEFT OR RIGHT) OF THE HOUSINGS, SEE VIEW A
- 2 TE LOGO FOR 20 POSITION TO 50 POSITION PART NUMBERS
- 3 PRODUCT SPECIFICATION - 108-25020 (MOD IV STANDARD CONTACT PRESSURE)  
- 108-25021 (MOD IV INTERMEDIATE CONTACT PRESSURE)  
- 108-25007 (MOD V HIGH CONTACT PRESSURE)

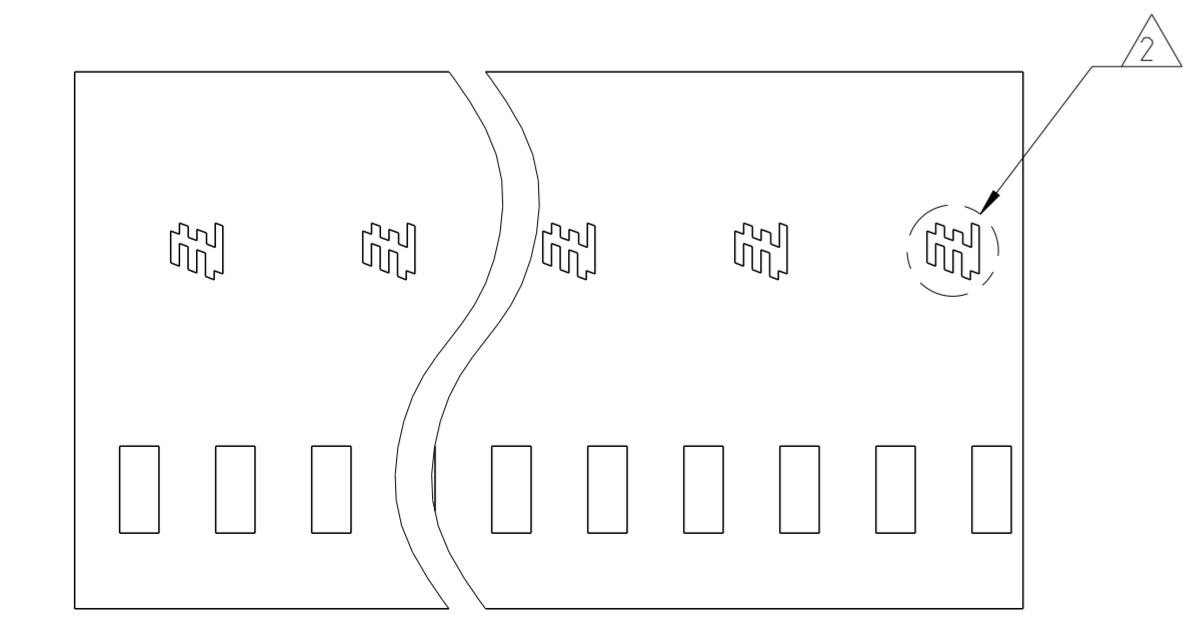

THIS DRAWING IS A CONTROLLED DOCUMENT.		DWN KARTHIK J K 23AUG2019	 TE Connectivity	
DIMENSIONS: mm		CHK HARI SURIYA 23AUG2019		
TOLERANCES UNLESS OTHERWISE SPECIFIED: ±0.2mm		APVD PRASHANTH S 23AUG2019	NAME AMPMODU IV RECEPTACLE HOUSING, SINGLE ROW WITHOUT STRAIN RELIEF	
MATERIAL PA66 GREEN RAL 6001		PRODUCT SPEC APPLICATION SPEC 114-25003	SIZE A2	CAGE CODE 00779
FINISH -		WEIGHT -	DRAWING NO C-925366	RESTRICTED TO -
CUSTOMER DRAWING			SCALE 5:1	SHEET 1 OF 1