


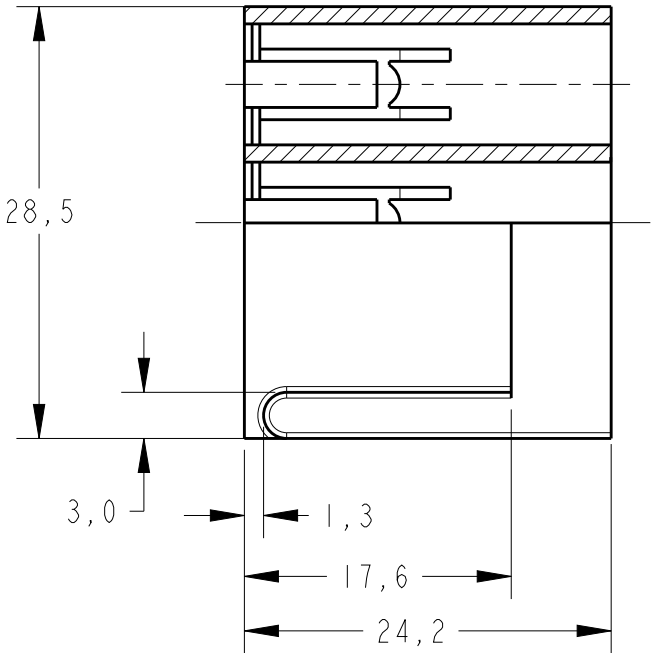


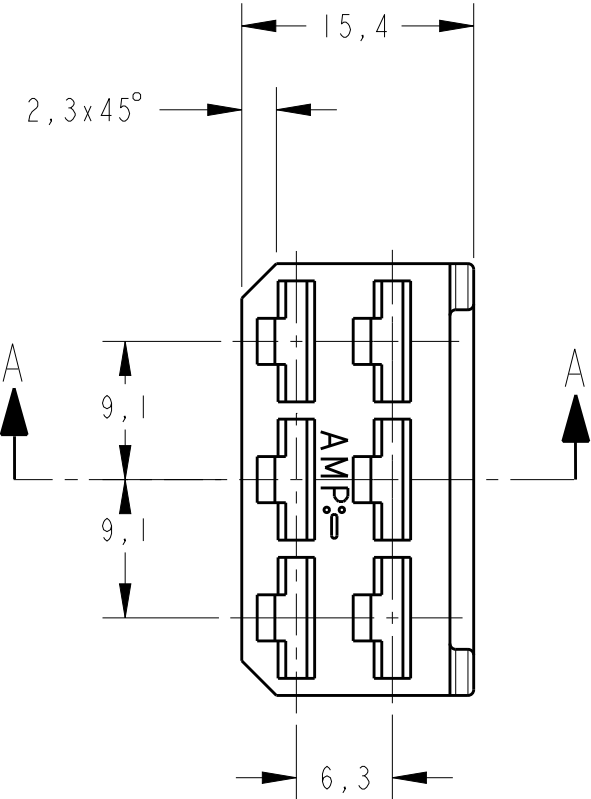

REVISIONS					
P	LTR	DESCRIPTION	DATE	DWN	APVD
		REVISED BY ECO-08-013026	28MAY2008	NCL	LWP
	F4	REVISED BY ECO 16-005810	15APR2016	HC	WLS

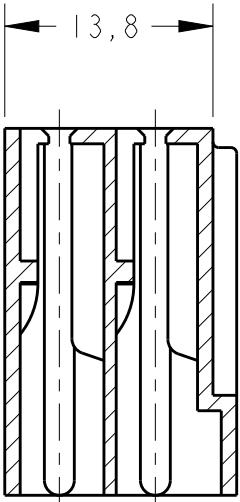

CORTE SECTION F - F

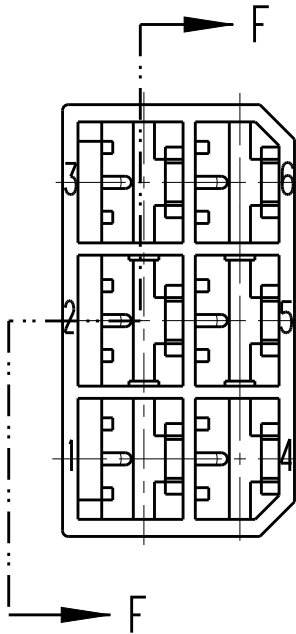

CORTE SECTION A - A

1-INTERCAMBIÁVEL COM PN. 280314 1-INTERCHANGEABLE WITH PN. 280314.

~~2~~ ~~MATÉRIA PRIMA CONFORME ESPECIFICAÇÃO IEC 60335-1, GWT 750°C, SEM CHAMA.~~
~~RAW MATERIAL ACC. TO SPEC. IEC 60335-1, GWT 750°C, WITHOUT FLAME.~~

OBSOLETE

CINZA / GRAY	PA 6.6	880297-3
PRETO / BLACK	PA 6.6	880297-2
NATURAL	2 PA 6.6 V 0	2 880297 0
NATURAL	PA 6.6	880297-1
FINISH	MATERIAL	PART NUMBER

THIS DRAWING IS A CONTROLLED DOCUMENT.		DWN M.R.BRIZ 01APR2004	TE Connectivity		
		CHK P.L.FARIA 01APR2004			
DIMENSIONS: mm		APVD L.W.PRADO 01APR2004	NAME - 6 WAY .250 FASTIN-ON REC. HSG. -		
		PRODUCT SPEC -			
		APPLICATION SPEC -	SIZE A3		
MATERIAL SEE TABLE -		WEIGHT -			
		FINISH SEE TABLE -	CAGE CODE -		
			DRAWING NO C-880297		
			RESTRICTED TO -		
			SCALE 2:1	SHEET 1 OF 1	REV F4

Mouser Electronics

Authorized Distributor

Click to View Pricing, Inventory, Delivery & Lifecycle Information:

[TE Connectivity:](#)

[2-880297-0](#)