
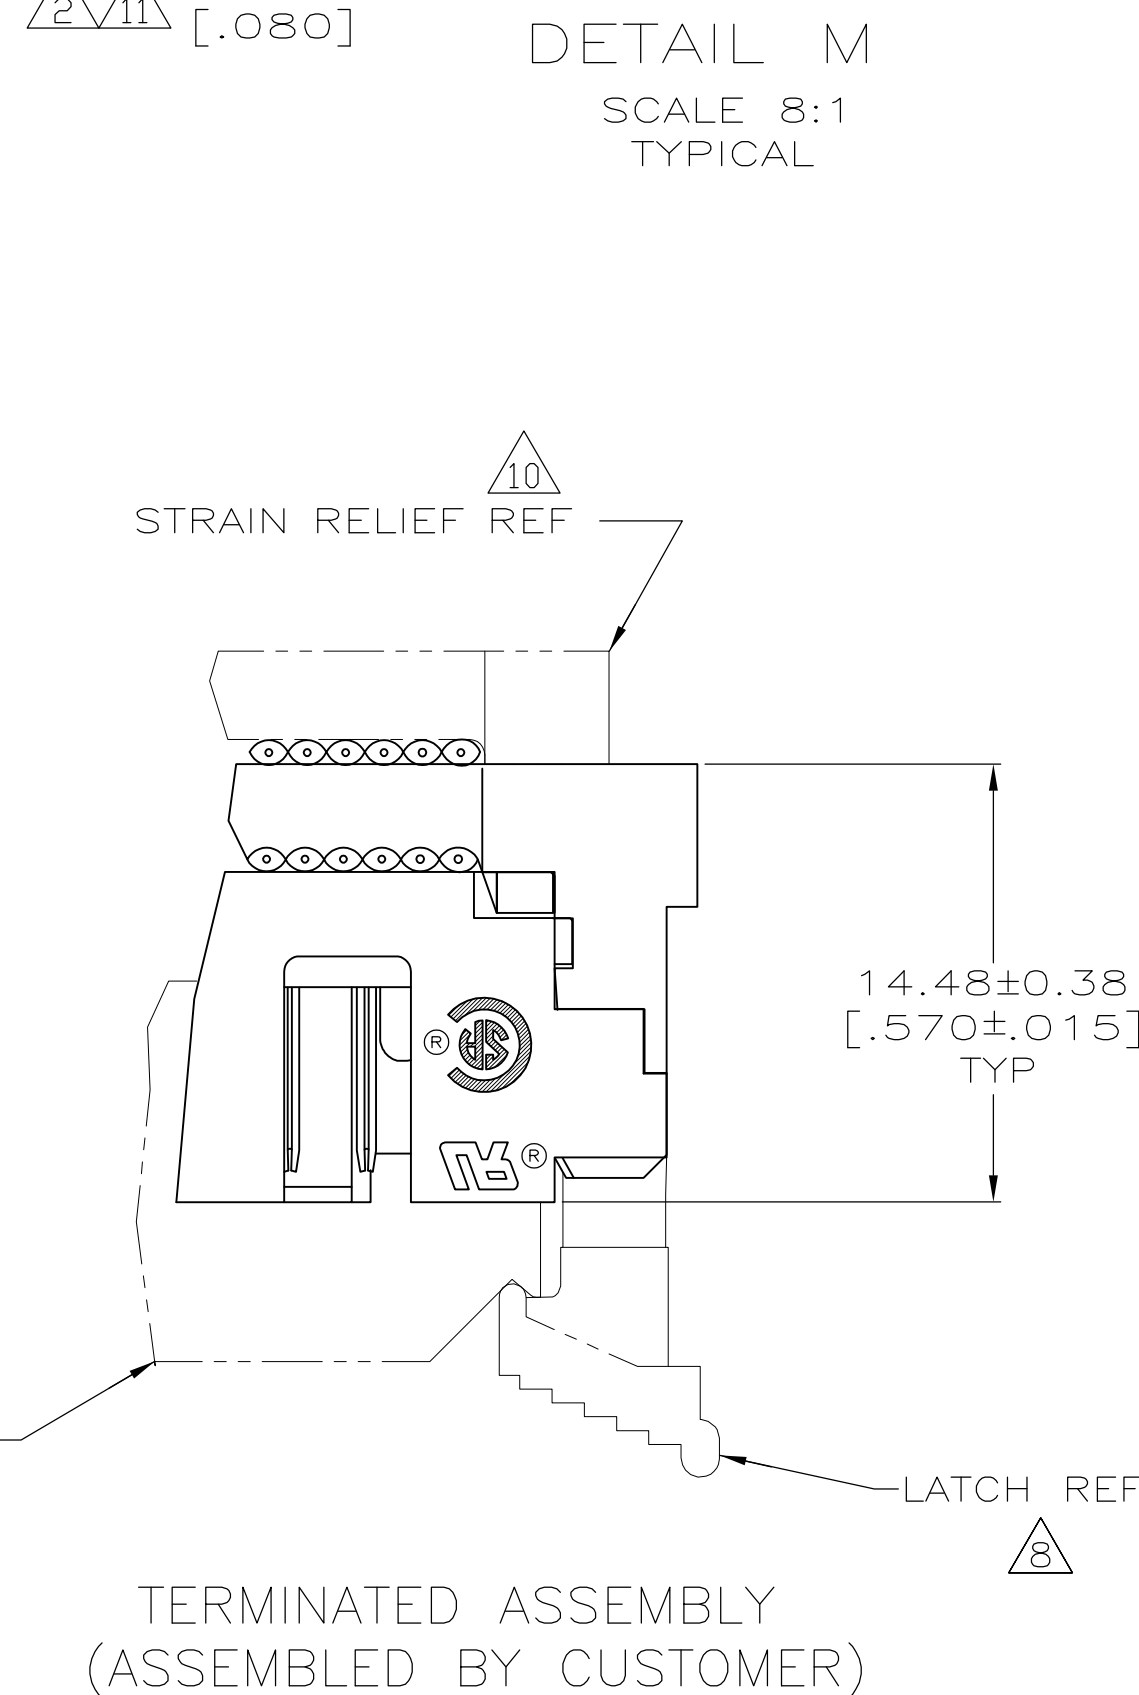
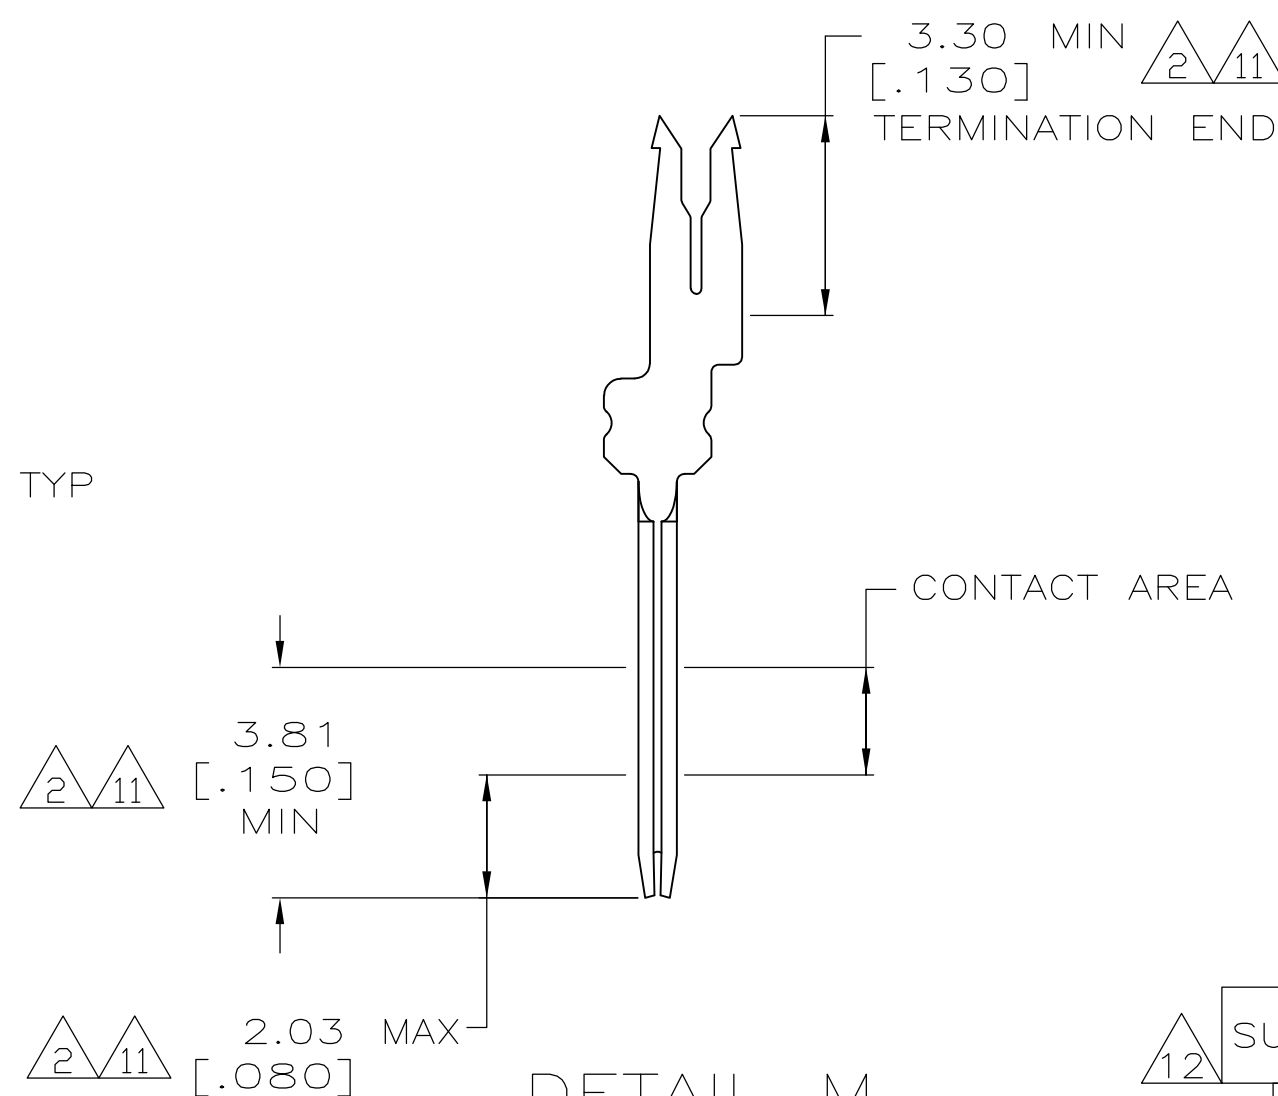
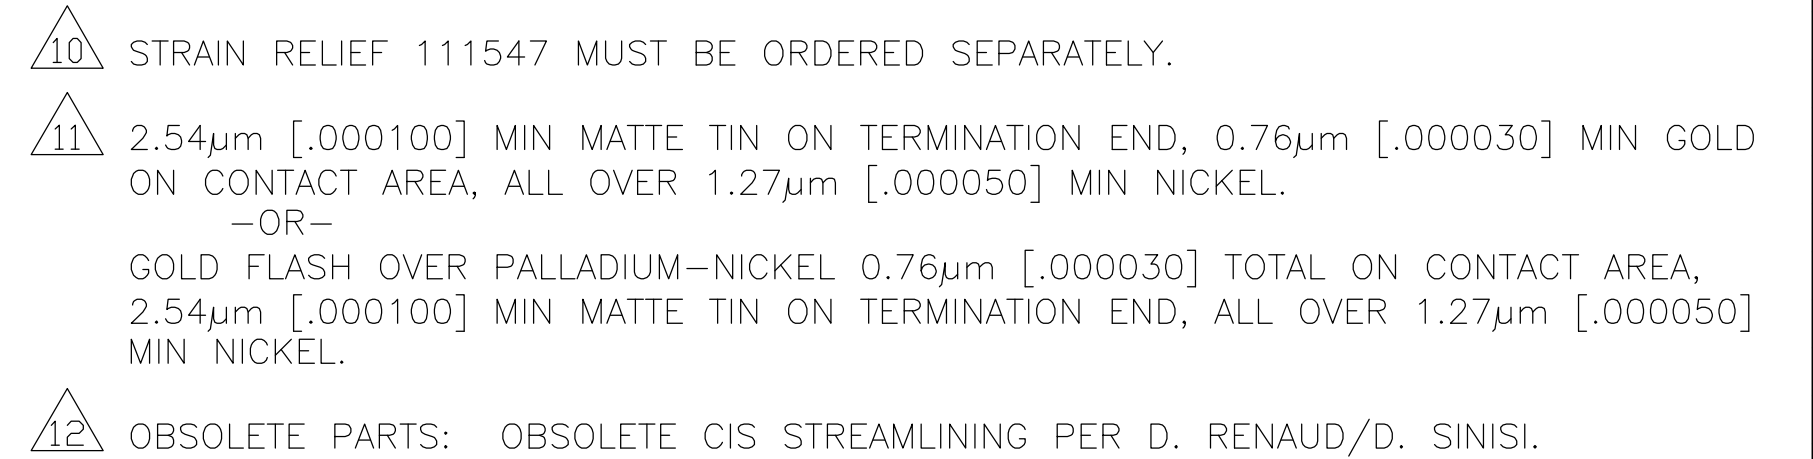
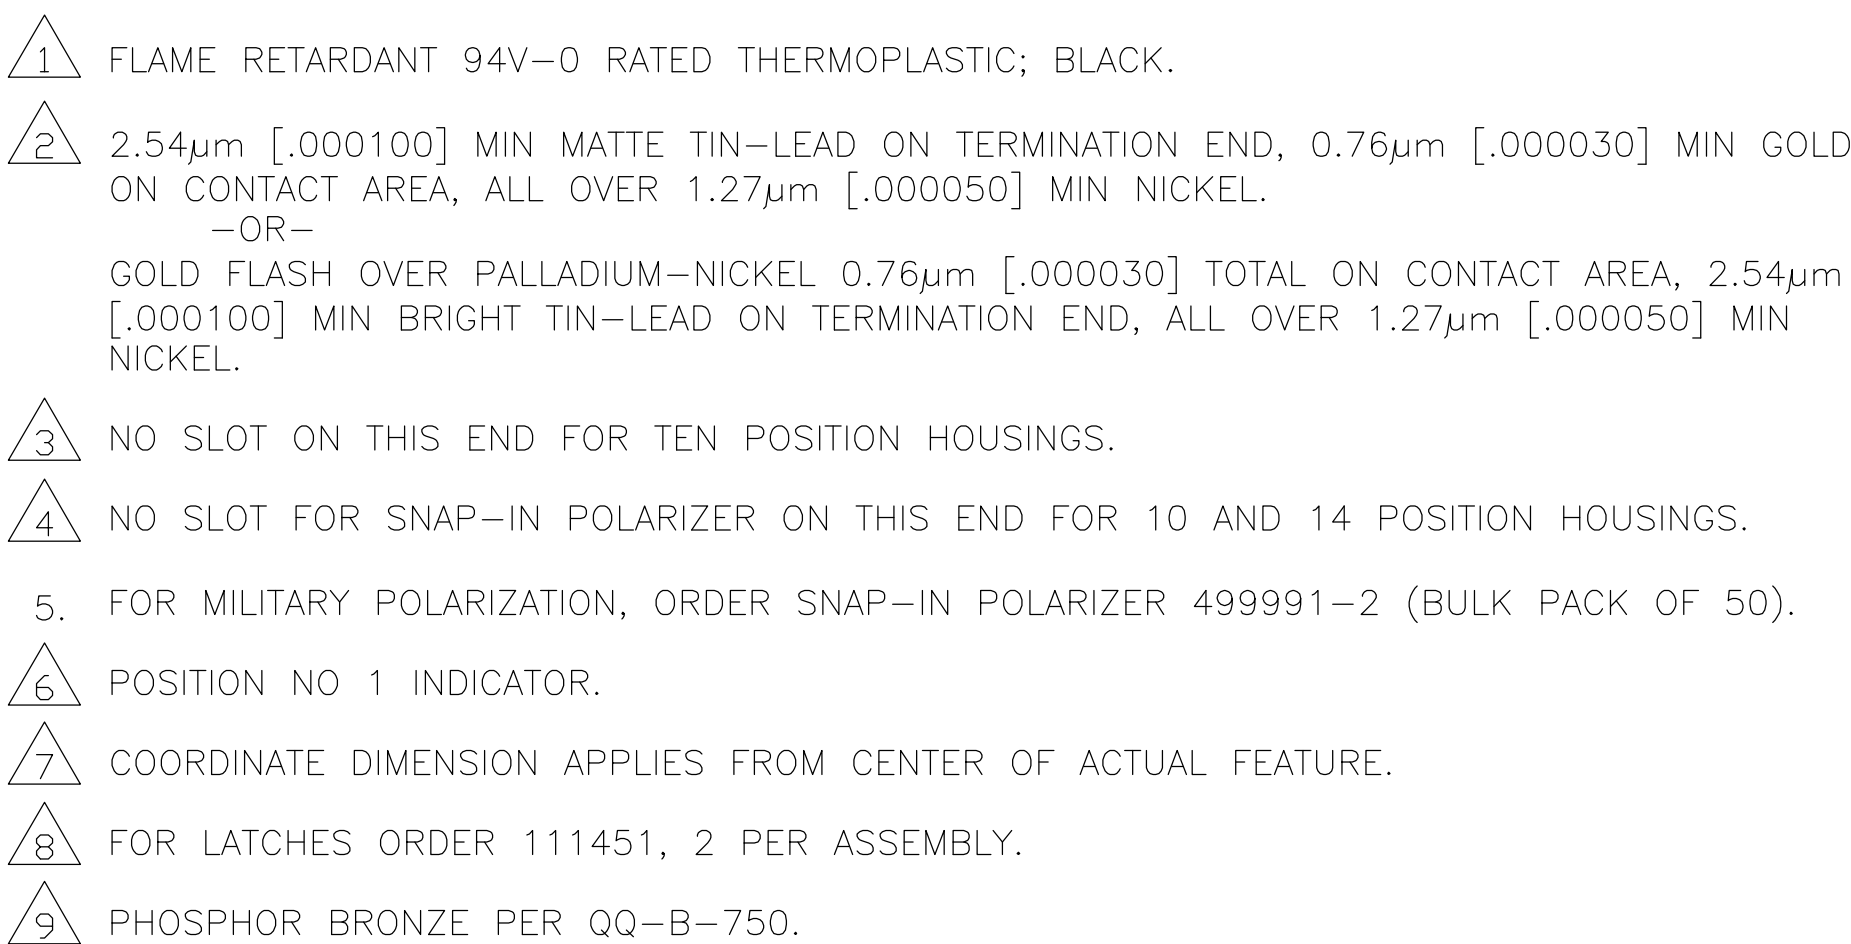


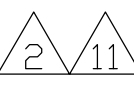

|   |                                                                                                  |                                                                                                  |                   |                  |                  |    |    |               |                       |
|---|--------------------------------------------------------------------------------------------------|--------------------------------------------------------------------------------------------------|-------------------|------------------|------------------|----|----|---------------|-----------------------|
| <div></div> <div>N END</div> |                                                                                                  | <div></div>   | 95.81<br>[3.772]  | 86.21<br>[3.394] | 39.37<br>[1.550] | 31 | 63 | 64            | 2-111446-6            |
|   |                                                                                                  | <div></div>   | 89.59<br>[3.527]  | 81.13<br>[3.194] | 36.83<br>[1.450] | 29 | 59 | 60            | 2-111446-5            |
|   |                                                                                                  | <div></div>   | 70.41<br>[2.772]  | 60.81<br>[2.394] | 26.67<br>[1.050] | 21 | 43 | 44            | 2-111446-4            |
|   |                                                                                                  | <div></div>   | 65.33<br>[2.572]  | 55.73<br>[2.194] | 24.13<br>[.950]  | 19 | 39 | 40            | 2-111446-3            |
|   |                                                                                                  | <div></div>   | 57.71<br>[2.272]  | 48.11<br>[1.894] | 20.32<br>[.800]  | 16 | 33 | 34            | 2-111446-2            |
|   |                                                                                                  | <div></div>   | 52.63<br>[2.072]  | 43.03<br>[1.694] | 17.78<br>[.700]  | 14 | 29 | 30            | 2-111446-1            |
|   |                                                                                                  | <div></div>   | 47.55<br>[1.872]  | 37.95<br>[1.494] | 15.24<br>[.600]  | 12 | 25 | 26            | 2-111446-0            |
|   |                                                                                                  | <div></div>   | 45.01<br>[1.772]  | 35.41<br>[1.394] | 13.97<br>[.550]  | 11 | 23 | 24            | 1-111446-9            |
|   |                                                                                                  | <div></div>   | 39.93<br>[1.572]  | 30.33<br>[1.194] | 11.43<br>[.450]  | 9  | 19 | 20            | 1-111446-8            |
|   |                                                                                                  | <div></div>  | 78.03<br>[3.072]  | 68.43<br>[2.694] | 30.48<br>[1.200] | 24 | 49 | 50            | 1-111446-7            |
|   |                                                                                                  | <div></div> | 34.85<br>[1.372]  | 25.25<br>[.994]  | 8.89<br>[.350]   | 7  | 15 | 16            | 1-111446-6            |
|   |                                                                                                  | <div></div> | 32.31<br>[1.272]  | 22.71<br>[.894]  | 7.62<br>[.300]   | 6  | 13 | 14            | 1-111446-5            |
|   | <div></div> | 27.230<br>[1.072]                                                                                | 17.63<br>[.694]   | 5.08<br>[.200]   | 4                | 9  | 10 | 1-111446-4    |                       |
| <div></div>                | SUPERCEDED                                                                                       | <div></div> | 95.81<br>[3.772]  | 86.21<br>[3.394] | 39.37<br>[1.550] | 31 | 63 | 64            | <del>1-111446-3</del> |
| <div></div>                | OBSOLETE                                                                                         | <div></div> | 89.59<br>[3.527]  | 81.13<br>[3.194] | 36.83<br>[1.450] | 29 | 59 | 60            | 1-111446-2            |
| <div></div>                | OBSOLETE                                                                                         | <div></div> | 78.03<br>[3.072]  | 68.43<br>[2.694] | 30.48<br>[1.200] | 24 | 49 | 50            | 1-111446-1            |
| <div></div>                | OBSOLETE                                                                                         | <div></div> | 70.41<br>[2.772]  | 60.81<br>[2.394] | 26.67<br>[1.050] | 21 | 43 | 44            | 1-111446-0            |
| <div></div>                | OBSOLETE                                                                                         | <div></div> | 65.33<br>[2.572]  | 55.73<br>[2.194] | 24.13<br>[.950]  | 19 | 39 | 40            | 111446-9              |
| <div></div>                | OBSOLETE                                                                                         | <div></div> | 57.71<br>[2.272]  | 48.11<br>[1.894] | 20.32<br>[.800]  | 16 | 33 | 34            | 111446-8              |
| <div></div>                | SUPERCEDED                                                                                       | <div></div> | 52.63<br>[2.072]  | 43.03<br>[1.694] | 17.78<br>[.700]  | 14 | 29 | 30            | <del>111446-7</del>   |
| <div></div>                | OBSOLETE                                                                                         | <div></div> | 47.55<br>[1.872]  | 37.95<br>[1.494] | 15.24<br>[.600]  | 12 | 25 | 26            | 111446-6              |
| <div></div>                | OBSOLETE                                                                                         | <div></div> | 45.01<br>[1.772]  | 35.41<br>[1.394] | 13.97<br>[.550]  | 11 | 23 | 24            | 111446-5              |
|   |                                                                                                  | <div></div> | 39.93<br>[1.572]  | 30.33<br>[1.194] | 11.43<br>[.450]  | 9  | 19 | 20            | 111446-4              |
| <div></div>                | OBSOLETE                                                                                         | <div></div> | 34.85<br>[1.372]  | 25.25<br>[.994]  | 8.89<br>[.350]   | 7  | 15 | 16            | 111446-3              |
| <div></div>                | OBSOLETE                                                                                         | <div></div> | 32.31<br>[1.272]  | 22.71<br>[.894]  | 7.62<br>[.300]   | 6  | 13 | 14            | 111446-2              |
|   |                                                                                                  | <div></div> | 27.230<br>[1.072] | 17.63<br>[.694]  | 5.08<br>[.200]   | 4  | 9  | 10            | 111446-1              |
|   |                                                                                                  | CONTACT<br>FINISH                                                                                | E                 | D                | C                | B  | A  | NO OF<br>POSN | PART<br>NUMBER        |

|   |  |   |  |   |  |
|---|--|---|--|---|--|
| THIS DRAWING IS A CONTROLLED DOCUMENT.   |  | DWN: H. MOLL<br>7-11-90   |  |  TE Connectivity |  |
|   |  | CHK: F.M. HEINRY<br>8-1-90   |  |   |  |
| DIMENSIONS: mm [INCHES]   |  | TOLERANCES, UNLESS OTHERWISE SPECIFIED:   |  | NAME                                                                                                  |  |
|                                                                                        |  | D: 0.010 ± 0.005   |  | UNIV I/O PIN CONN, WITHOUT MOUNTING EARS, AMP-LATCH™                                                  |  |
|   |  | F: 0.010 ± 0.005   |  | —   |  |
|   |  | G: 0.010 ± 0.005   |  | —   |  |
|   |  | H: 0.010 ± 0.005   |  | —   |  |
| FINISH: ANGLES   |  | CONTACTS: SEE TABLE   |  | RESTRICTED TO                                                                                         |  |
| MATERIAL   |  | CUSTOMER DRAWING   |  | SIZE: CAGE CODE: DRAWING NO: 111446<br>WEIGHT: —                                                      |  |
|   |  |   |  | SCALE: 4:1 SHEET 1 of 1 REV R                                                                         |  |

# Mouser Electronics

Authorized Distributor

Click to View Pricing, Inventory, Delivery & Lifecycle Information:

[TE Connectivity:](#)

[2-111446-6](#)