
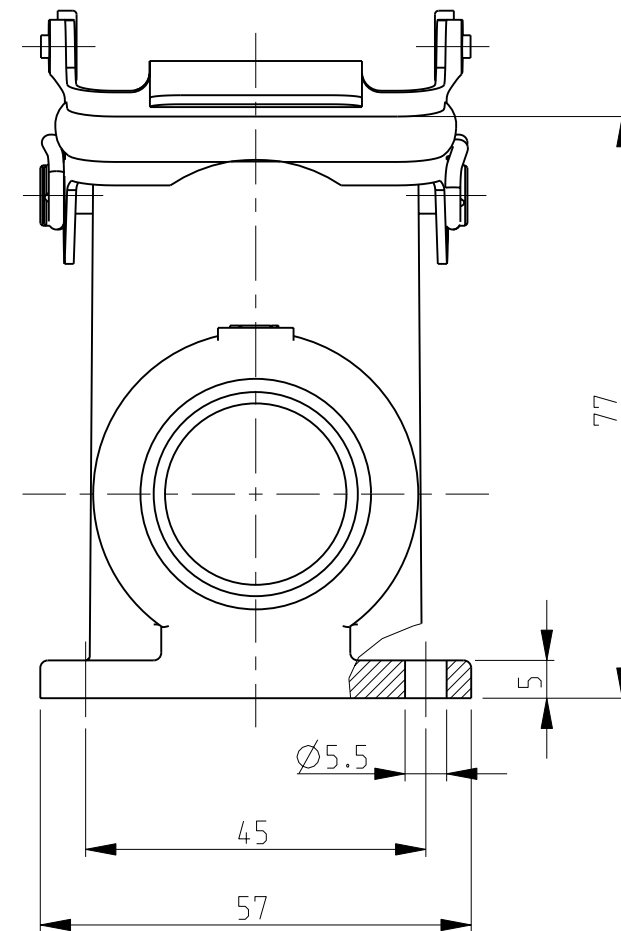


LOC	DIST	REVISONS					
AI	-	P	LTR	DESCRIPTION	DATE	DWN	APVD
			A3	ECR-17-000919	17AUG2017	RG	MKO


PN 1-1 & ~~2-1~~

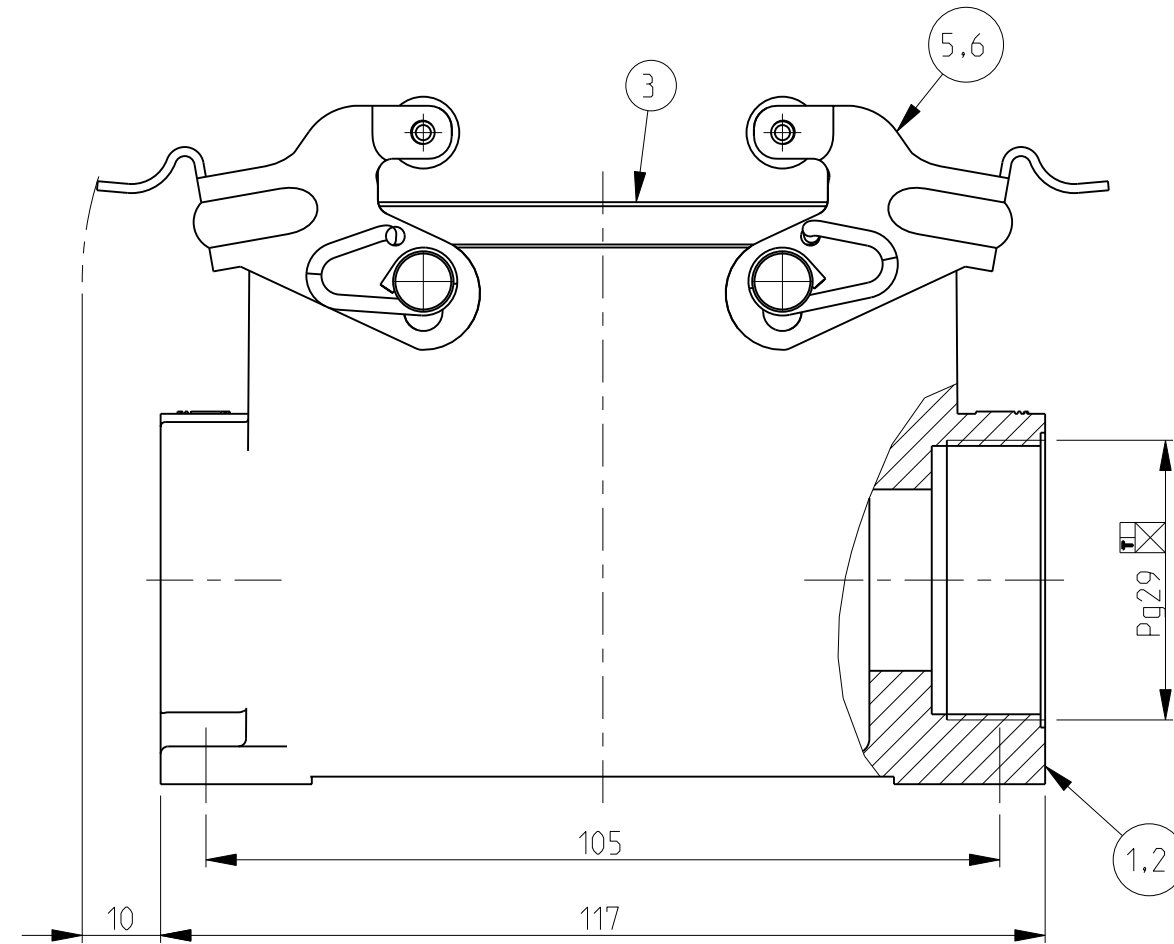

NOTES.


- 1 Material:Housing:Aluminium Diecasting Alloy
Seals:Neoprene
- 2 Surface:Varnish grey
-Aluminium Oxide +Varnish Black
- 3 Varnish on the inside not necessary
- 4 Packaging
Quantity 5 Pieces in a box

PN 1-1 & ~~2-1~~

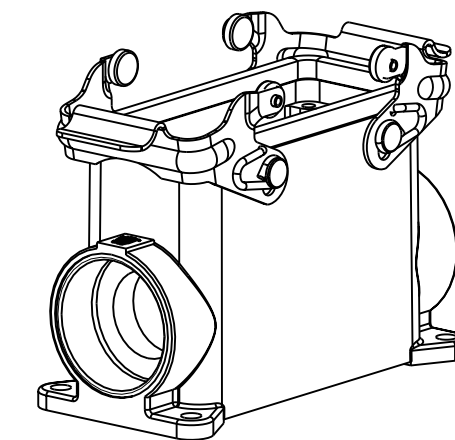



SCALE 1:2

PN 1-2

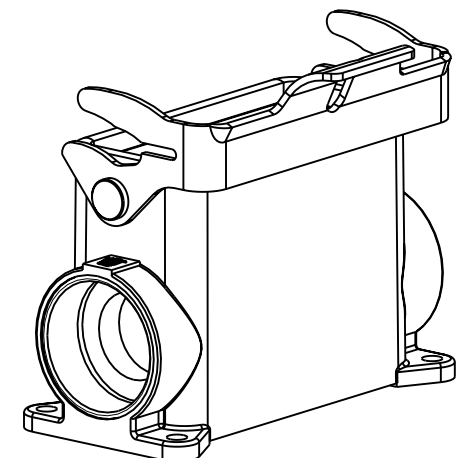

SCALE 1:2

PN 1-2

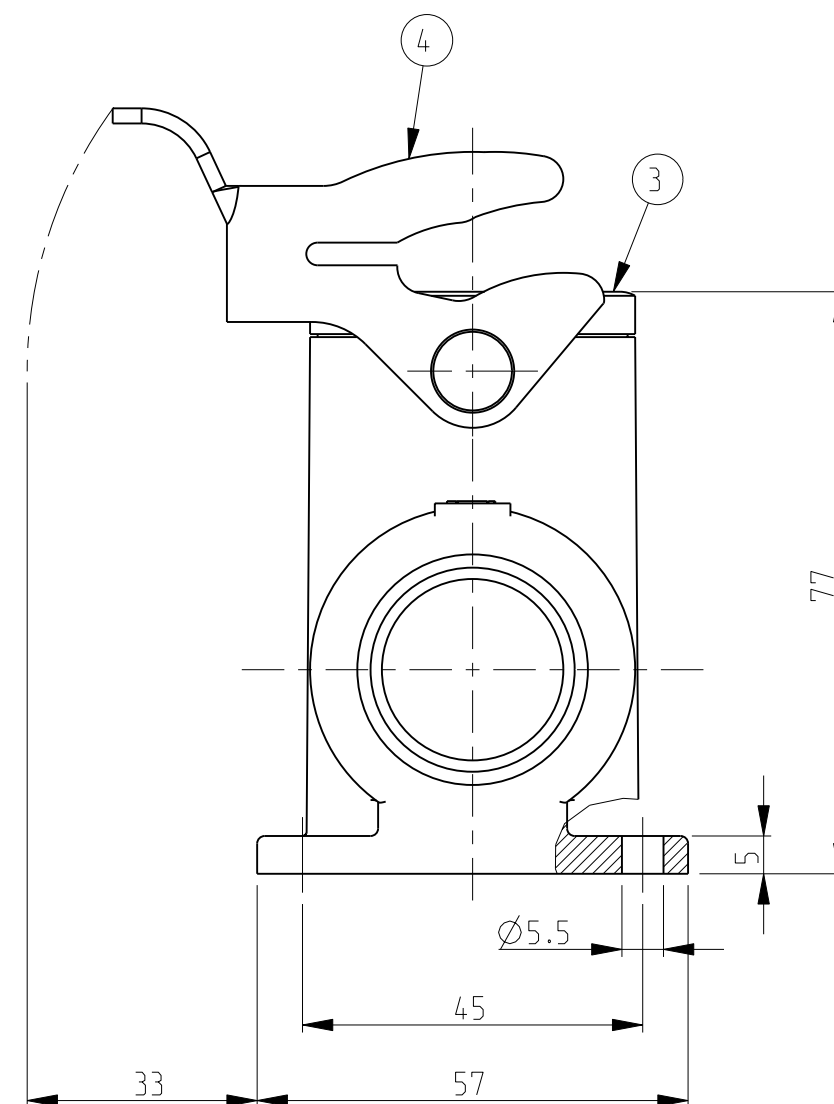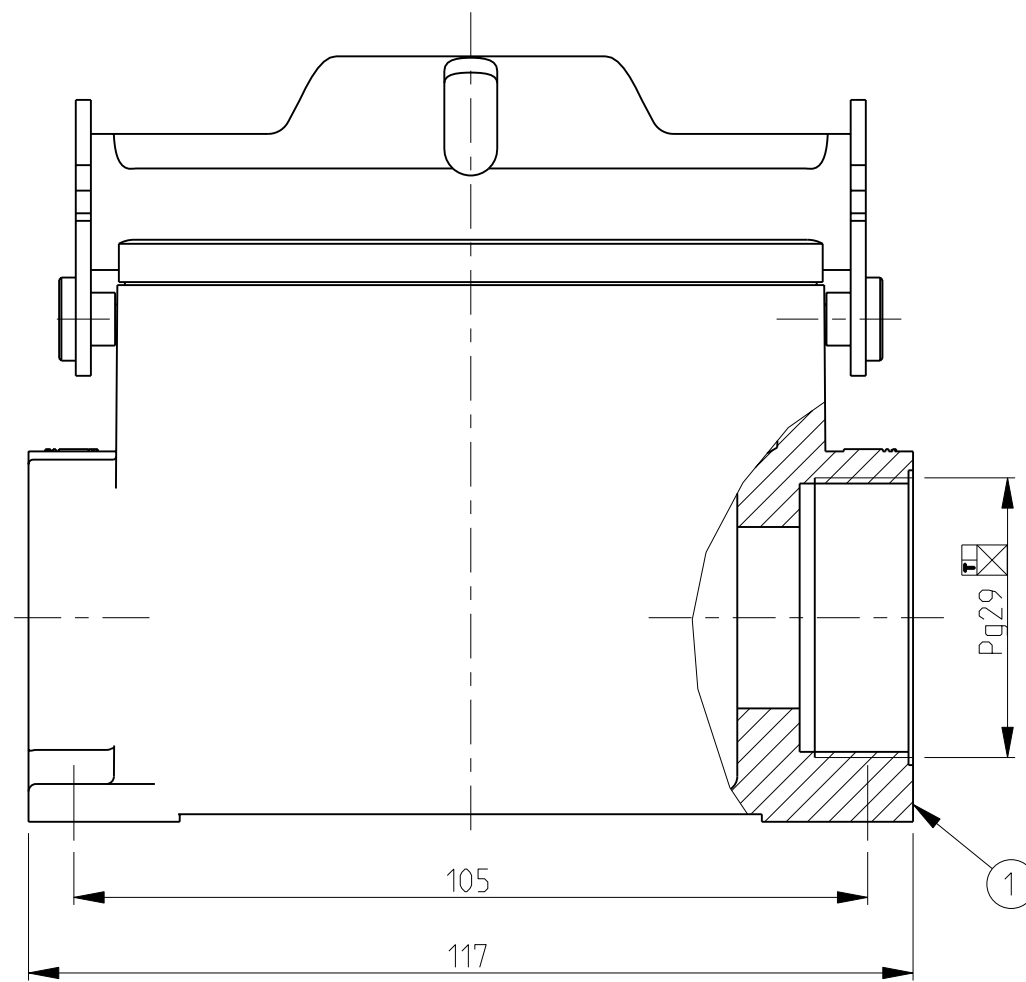

OBSOLETE	2		Locking clip	Stainless steel	Blank		6	
		2	Locking clip	Steel	Zinc plated	Blue	5	
	1		LB-Side clip	Steel	Zinc plated	Blue	4	
	1	1	1	Profile seal	Neoprene		Black	3
		1		Surface mounted housing side entry HD-K	Aluminium	Aluminium oxide	Black	2
	1		1	Surface mounted housing side entry HD	Aluminium		Grey	1
	1-2	2-1	1-1	DESCRIPTION	MATERIAL	SURFACE	COLOR	ITEM NO
			ORDERING TEXT					
			HD.40.SG-VS.1.29.Z					
			HD-K.40.SG-VS.1.29.Z					
			HD.40.SG-LB.1.29.Z					

THIS DRAWING IS A CONTROLLED DOCUMENT FOR TYCO ELECTRONICS CORPORATION IT IS SUBJECT TO CHANGE AND THE CONTROLLING ENGINEERING ORGANIZATION SHOULD BE CONTACTED FOR THE LATEST REVISION.		DWN Schneider 21.08.03 CHK Schneider 21.08.03		 TE Connectivity	
DIMENSIONS: mm		TOLERANCES UNLESS OTHERWISE SPECIFIED: h ISO 80/5 h ISO 2768-mS-E h DIN 9000-120		NAME Surface mounted housing side entry HD.40.SG-VS/LB.1.29.Z	
		APVD - PRODUCT SPEC - APPLICATION SPEC -		SIZE CAGE CODE DRAWING NO RESTRICTED TO A2 00779 C-1102579 -	
MATERIAL FINISH		WEIGHT -		SCALE 1:1 SHEET 1 OF 1 REV A3	
CUSTOMER DRAWING					

Mouser Electronics

Authorized Distributor

Click to View Pricing, Inventory, Delivery & Lifecycle Information:

[TE Connectivity:](#)

[1-1102579-1](#)