



THIS DRAWING IS UNPUBLISHED. RELEASED FOR PUBLICATION 1997
 © COPYRIGHT 1997 ALL RIGHTS RESERVED.

PN 1-1.2-1.3-1.4-1.5-1.1-2.2-2.3-2
 4-2.5-2.6-1.4-3.1-8.2-8.3-8.4-8.5-8.
~~4-9.2-9.3-9.4-9 & 5-9~~

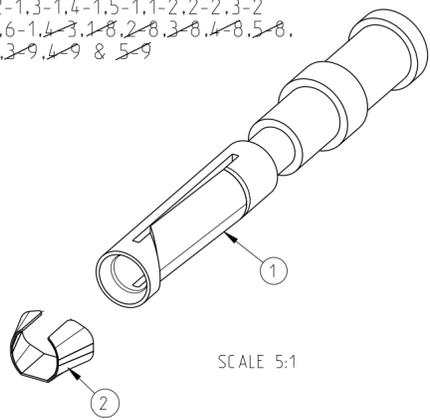


PN 1-1.2-1.3-1.4-1.5-1.1-2.2-2.3-2
 4-2.5-2.6-1.4-3.1-8.2-8.3-8.4-8.5-8.
~~4-9.2-9.3-9.4-9 & 5-9~~

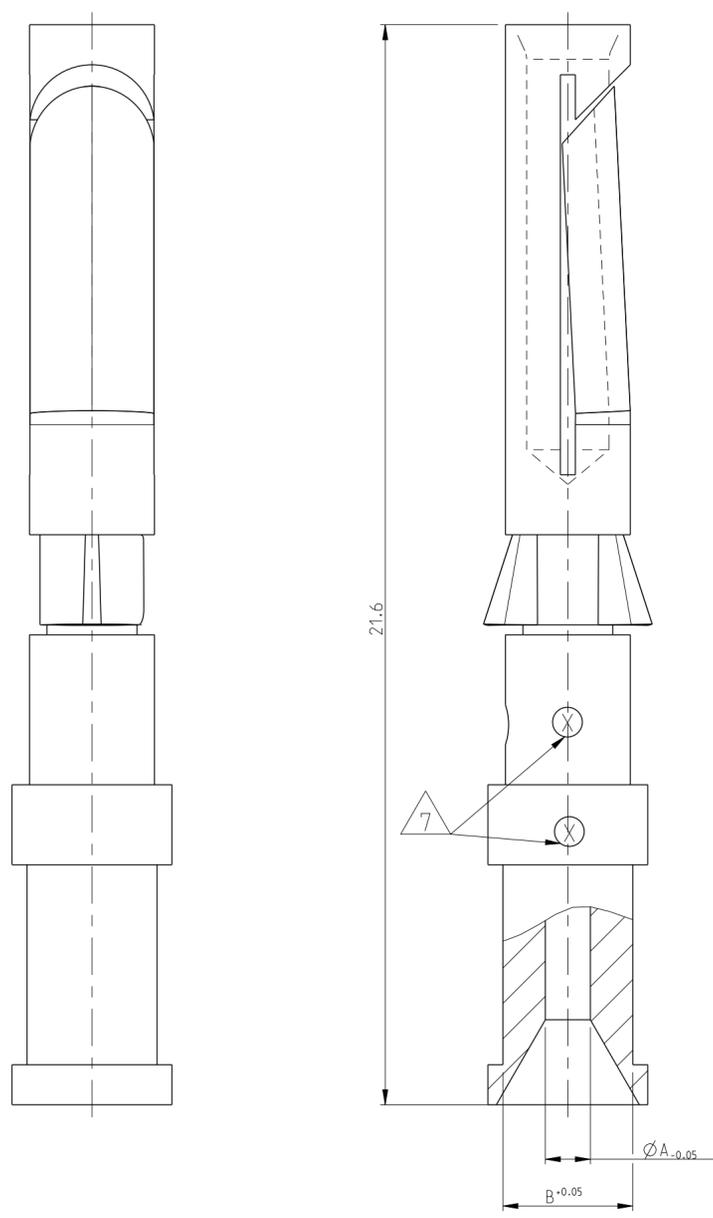

LOC	DIST	REVISIONS					
		P	LTR	DESCRIPTION	DATE	DWN	APVD
A1	-	B3		REWORKED PER ECR 09-026789	08DEC2009	MH	BR
		B4		ECR-11-002636	05APR2011	SR	AR
		B5		REVISED PER ECR-16-016780	22AUG2017	NG	MKO

- NOTES
- ① MATERIAL SEE TABLE
 - ② SURFACE SEE TABLE
 - ③ ASSEMBLY WEIGHT SEE TABLE
 - ④ PACKAGING: 50 PIECES IN POLY-BAG 0-1243085-8
 - ⑤ PACKAGING: 500 PIECES IN POLY-BAG 0-1243085-8
 - ⑥ PACKAGING: 10 PIECES IN POLY-BAG 0-1243085-8
 - ⑦ CROSS-SECTION MARKING

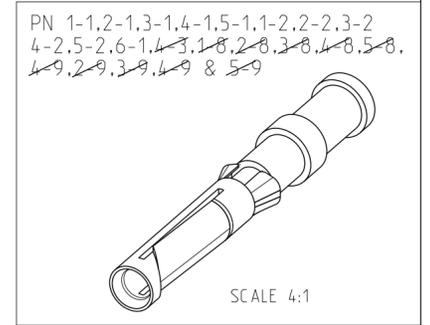

QTY	DESCRIPTION	WEIGHT IN (KG)	MATERIAL	SURFACE	ϕA	ϕB	CROSS SECTION MARKING	POS
1	Catch Spring		Stainless Steel					2
1	Socket Contact 1.5 mm ²	0.00062	Brass	Ag/Ni	1.8	3.0		4
1	Socket Contact 4.0 mm ²	0.00059	Brass	Ag/Ni	2.4	3.2		6
1	Socket Contact 2.5 mm ²	0.00067	Brass	Au	2.2	3.2		5
1	Socket Contact 1.5 mm ²	0.00067	Brass	Au	1.8	3.0		4
1	Socket Contact 0.75-10 mm ²	0.00063	Brass	Au	1.45	2.6		3
1	Socket Contact 0.5 mm ²	0.00062	Brass	Au	1.1	2.6		2
1	Socket Contact 0.14-0.37 mm ²	0.00061	Brass	Au	0.9	2.6		1
1	Socket Contact 2.5 mm ²	0.00065	Brass	Ag/Cu	2.2	3.2		5
1	Socket Contact 1.5 mm ²	0.00067	Brass	Ag/Cu	1.8	3.0		4
1	Socket Contact 0.75-10 mm ²	0.00063	Brass	Ag/Cu	1.45	2.6		3
1	Socket Contact 0.5 mm ²	0.00062	Brass	Ag/Cu	1.1	2.6		2
1	Socket Contact 0.14-0.37 mm ²	0.00061	Brass		0.9	2.6		1
1	Socket Contact 0.14-0.37 mm ²	0.00065	Fe	Au	0.9	2.6		1
1	Socket Contact 0.14-0.37 mm ²	0.00067	Brass	Ag/Cu	0.9	2.6		1

THIS DRAWING IS A CONTROLLED DOCUMENT.

DWN: Braun 23.07.1997
 CHK: Schurpfeil 23.07.1997
 APVD: -

PRODUCT SPEC: 108-74018
 APPLICATION SPEC: 114-74015
 WEIGHT: -

NAME: SOCKET CONTACT SERIES HN.D

SIZE: A2
 CAGE CODE: 00779
 DRAWING NO: C-1105051
 RESTRICTED TO: -

CUSTOMER DRAWING SCALE: 10:1 SHEET: 1 OF 1 REV: B5

Mouser Electronics

Authorized Distributor

Click to View Pricing, Inventory, Delivery & Lifecycle Information:

[TE Connectivity:](#)

[5-1105051-2](#)