

4

3

2

1

THIS DRAWING IS UNPUBLISHED.

RELEASED FOR PUBLICATION

ALL RIGHTS RESERVED.

LOC

DIST

REVISIONS

変更

DESCRIPTION

DATE

DWN

APVD

P

LTR

H3

REVISED PER ECO-11-005030

30MAR11

RK

HMR

△1

OBSOLETE

215032-1

~~2-170823-9~~

SEE 7 OF 13

△1

OBSOLETE

246225

2-170823-8

SEE 2 OF 13

△1

OBSOLETE

238035-3

~~2-170823-7~~

SEE 10 OF 13

OBSOLETE

235818

2-170823-5

SEE 12 OF 13

OBSOLETE

234018-4

2-170823-4

SEE 13 OF 13

△1

OBSOLETE

234025-1

2-170823-3

△1

OBSOLETE

234030-1

~~2-170823-2~~

OBSOLETE

230032-1

~~2-170823-4~~

SEE 9 OF 13

238035-2

2-170823-0

SEE 10 OF 13

238035-1

1-170823-9

238032-1

1-170823-8

△1

OBSOLETE

238020-1

~~4-170823-7~~

238038

1-170823-6

SEE 12 OF 13

238035

1-170823-5

235825-1

1-170823-4

235822

1-170823-3

234018-2

1-170823-2

SEE 13 OF 13

234018-1

1-170823-1

234030

1-170823-0

234018

170823-9

234016

170823-8

SEE 10 OF 13

△1

OBSOLETE

238060

~~170823-7~~

238048

170823-6

238032

170823-4

238020

170823-3

SEE 13 OF 13

238025

170823-2

234025

170823-1

SHINAGAWA SHOKO PN

PN

REMARK

24623204

5-170823-8

SEE 2 OF 13

△1

OBSOLETE

248550

~~5-170823-7~~

SEE 3 OF 13

246230

~~5-170823-6~~

SEE 2 OF 13

234025-4

~~5-170823-4~~

SEE 13 OF 13

OBSOLETE

234028

5-170823-3

OBSOLETE

224222

5-170823-1

SEE 8 OF 13

△1

OBSOLETE

246232-1

~~5-170823-0~~

SEE 2 OF 13

OBSOLETE

238040

4-170823-9

SEE 10 OF 13

OBSOLETE

238025-2

4-170823-8

OBSOLETE

238025-1

4-170823-7

△1

OBSOLETE

234025-3

~~4-170823-6~~

SEE 13 OF 13

OBSOLETE

234025-2

4-170823-5

OBSOLETE

248525

4-170823-4

SEE 3 OF 13

△1

OBSOLETE

215025W

~~4-170823-3~~

SEE 6 OF 13

OBSOLETE

236525W

4-170823-2

SEE 5 OF 13

236525

4-170823-1

SEE 11 OF 13

OBSOLETE

234025W

4-170823-0

SEE 5 OF 13

246232

3-170823-8

SEE 2 OF 13

OBSOLETE

230025W

3-170823-7

SEE 4 OF 13

OBSOLETE

238025W

3-170823-6

SEE 5 OF 13

△1

OBSOLETE

215028

~~3-170823-5~~

SEE 7 OF 13

224228

~~3-170823-4~~

SEE 8 OF 13

215032W

~~3-170823-3~~

SEE 6 OF 13

OBSOLETE

238032-3

3-170823-2

SEE 10 OF 13

OBSOLETE

238032-2

3-170823-1

SHINAGAWA SHOKO PN

PN

REMARK

X-170892-X

SEE 170892

X-170893-X

SEE 170893

X-170887-X

SEE 170887

X-170889-X

SEE 170889

X-170888-X

SEE 170888

X-170890-X

SEE 170890

X-170891-X

SEE 170891

PN


REMARK

△1

OBSOLETE PARTS: OBSOLETE CIS STREAMLINING PER D.RENAUD/D.SINISI

THIS DRAWING IS A CONTROLLED DOCUMENT.

DIMENSIONS:
単位： 耗
mm

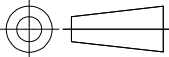

MATERIAL
材料

TOLERANCES UNLESS
OTHERWISE SPECIFIED:
一般公差

0 PLC ± -

1 PLC ± -

2 PLC ± -

3 PLC ± -

4 PLC ± -

ANGLES ± -

FINISH
仕上

DWN
A. YAMAGUCHI
31AUG00

CHK
D. MATSUURA
31AUG00

APVD
K. BETSUI
31AUG00

PRODUCT SPEC
製品規格

APPLICATION SPEC
取付適用規格

WEIGHT

INSULATION SLEEVE

SIZE
A3

CAGE CODE
00779

DRAWING NO
番号
C-170823

RESTRICTED TO
—

CUSTOMER DRAWING


SCALE
尺度
1:1

SHEET
1 OF 13

REV
H3

1470-19 (3/11)

LOC	DIST	REVISIONS					
		P	LTR	DESCRIPTION	DATE	DWN	APVD
J	—		—	SEE SHEET 1	—	—	—

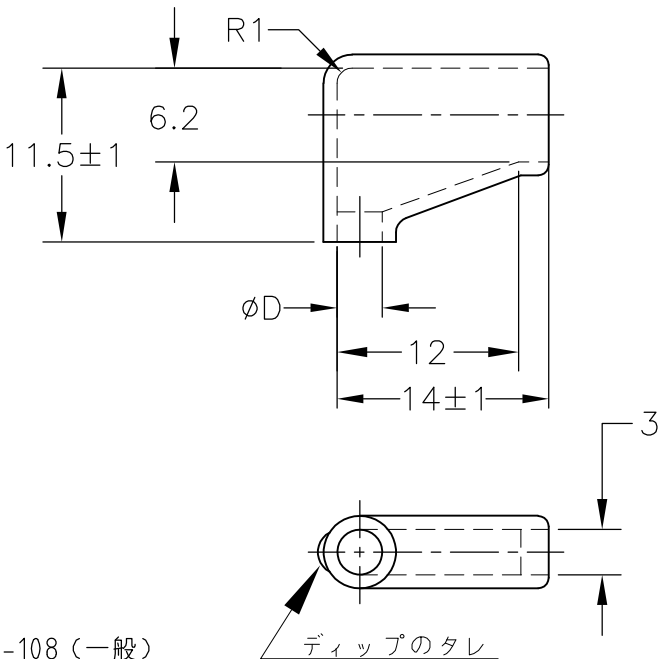


- 1. 材質：SS-108（一般）
- 2. 一般公差：±0.5
- 3. 適用製品規格は無し
- △ 品川商工発行のカタログと本図で寸法が異なる場合は本図を優先する。
- 5. この製品の名称は旗型コネクトスリーブ187シリーズ

- 1. MATERIAL:SS-108(GENERAL)
- 2. GENERAL TOLERANCE: ±0.5
- 3. APPLICABLE PRODUCT SPEC NOT AVAILABLE
- △ IN THE EVENT OF CONFLICT BETWEEN THE REQUIREMENTS OF THIS CUSTOMER DRAWING AND THE SHINAGAWA SHOKO CO LTD CATALOG THIS CUSTOMER DRAWING SHALL TAKE PRECEDENCE
- 5. THIS PRODUCT NAME FLAG TYPE CONNECT SLEEVE FOR 187 SERIES
- △ OBSOLETE PARTS: OBSOLETE CIS STREAMLINING PER D.RENAUD/D.SINISI

△ OBSOLETE	BLACK	$1^{+0.3}_{-0.2}$	3.2	24623204	5-170823-8
	CLEAR		3	246230	5-170823-6
			3.2	246232-1	5-170823-0
			3.2	246232	3-170823-8
			2.5	246225	2-170823-8
	COLOR	THICKNESS	φ D	△ SHINAGAWA SHOKO PN	PART NUMBER

DIMENSIONS: 単位： 耗 mm	DWN A. YAMAGUCHI 31AUG00	MATERIAL 材料 —	FINISH 仕上 —
	CHK D. MATSUURA 31AUG00	TE TE Connectivity	
TOLERANCES UNLESS OTHERWISE SPECIFIED: 一般公差	APVD K. BETSUI 31AUG00		
0 PLC ± — 1 PLC ± — 2 PLC ± — 3 PLC ± — 4 PLC ± — ANGLES ± —	PRODUCT SPEC 製品規格 —	NAME 名称 INSULATION SLEEVE	
	APPLICATION SPEC 取付適用規格 —		
	WEIGHT —	SIZE A4	CAGE CODE 00779
	CUSTOMER DRAWING	DRAWING NO 番号 C-170823	RESTRICTED TO —
		SCALE 尺度 2:1	SHEET 2 OF 13
		REV H3	

LOC	DIST	REVISIONS					
		P	LTR	DESCRIPTION	DATE	DWN	APVD
J	—		—	SEE SHEET 1	—	—	—

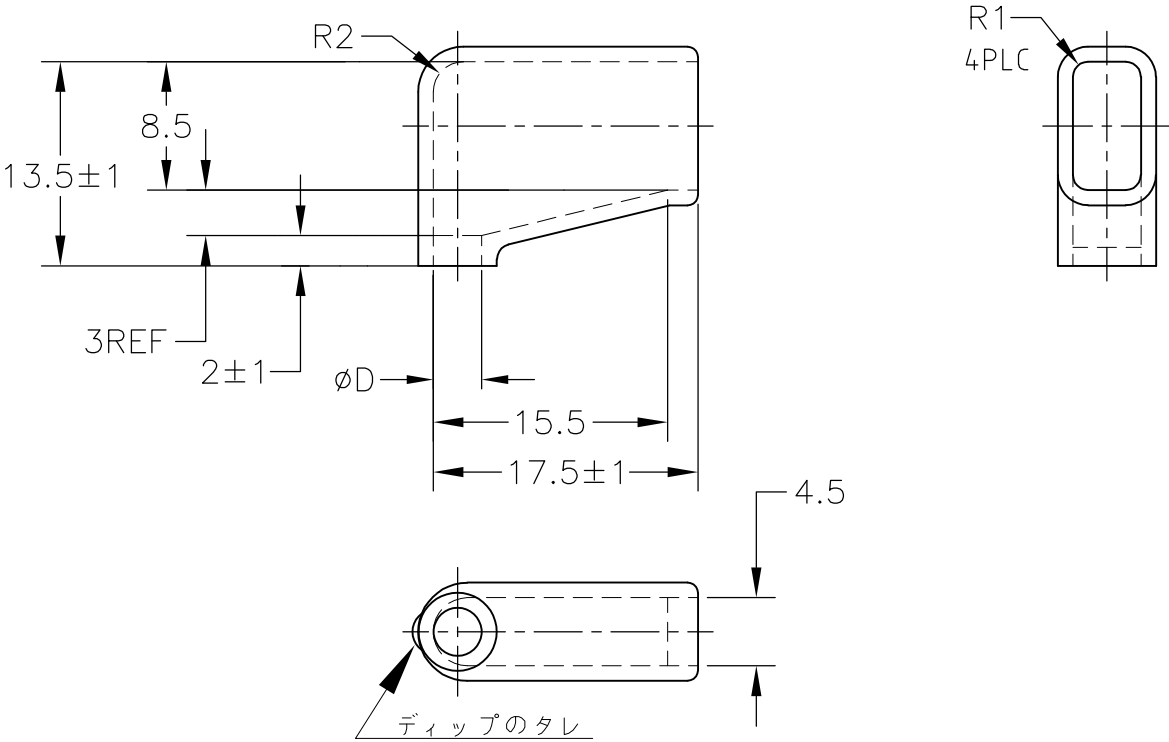


- 1. 材質：SS-108（一般）
- 2. 一般公差：±0.5
- 3. 適用製品規格は無し
- 4. 品川商工発行のカタログと本図で寸法が異なる場合は本図を優先する。
- 5. この製品の名称は旗型コネクトスリーブ 250シリーズ

- 1. MATERIAL:SS-108(GENERAL)
- 2. GENERAL TOLERANCE: ±0.5
- 3. APPLICABLE PRODUCT SPEC NOT AVAILABLE
- 4. IN THE EVENT OF CONFLICT BETWEEN THE REQUIREMENTS OF THIS CUSTOMER DRAWING AND THE SHINAGAWA SHOKO CO LTD CATALOG THIS CUSTOMER DRAWING SHALL TAKE PRECEDENCE
- 5. THIS PRODUCT NAME FLAG TYPE CONNECT SLEEVE FOR 250 SERIES
- 6. OBSOLETE PARTS: OBSOLETE CIS STREAMLINING PER D.RENAUD/D.SINISI

6	OBSOLETE	CLEAR	1±0.3	5	248550	5-170823-7
	OBSOLETE			2.5	248525	4-170823-4
	COLOR	THICKNESS	φ D	SHINAGAWA SHOKO PN PART NUMBER		

DIMENSIONS: 単位： 耗 mm		DWN A. YAMAGUCHI 31AUG00	MATERIAL 材料 —		FINISH 仕上 —			
TOLERANCES UNLESS OTHERWISE SPECIFIED: 一般公差		CHK D. MATSUURA 31AUG00	 TE Connectivity					
		APVD K. BETSUI 31AUG00						
0 PLC ± — 1 PLC ± — 2 PLC ± — 3 PLC ± — 4 PLC ± — ANGLES ± —		PRODUCT SPEC 製品規格 —		NAME 名称 INSULATION SLEEVE				
		APPLICATION SPEC 取付適用規格 —		SIZE A4		CAGE CODE 00779		
		WEIGHT —		DRAWING NO 番号 C-170823		RESTRICTED TO —		
CUSTOMER DRAWING				SCALE 尺度 2:1	SHEET 3 OF 13	REV H3		

LOC	DIST	REVISIONS 変更					
		P	LTR	DESCRIPTION	DATE	DWN	APVD
J	—		—	SEE SHEET 1	—	—	—

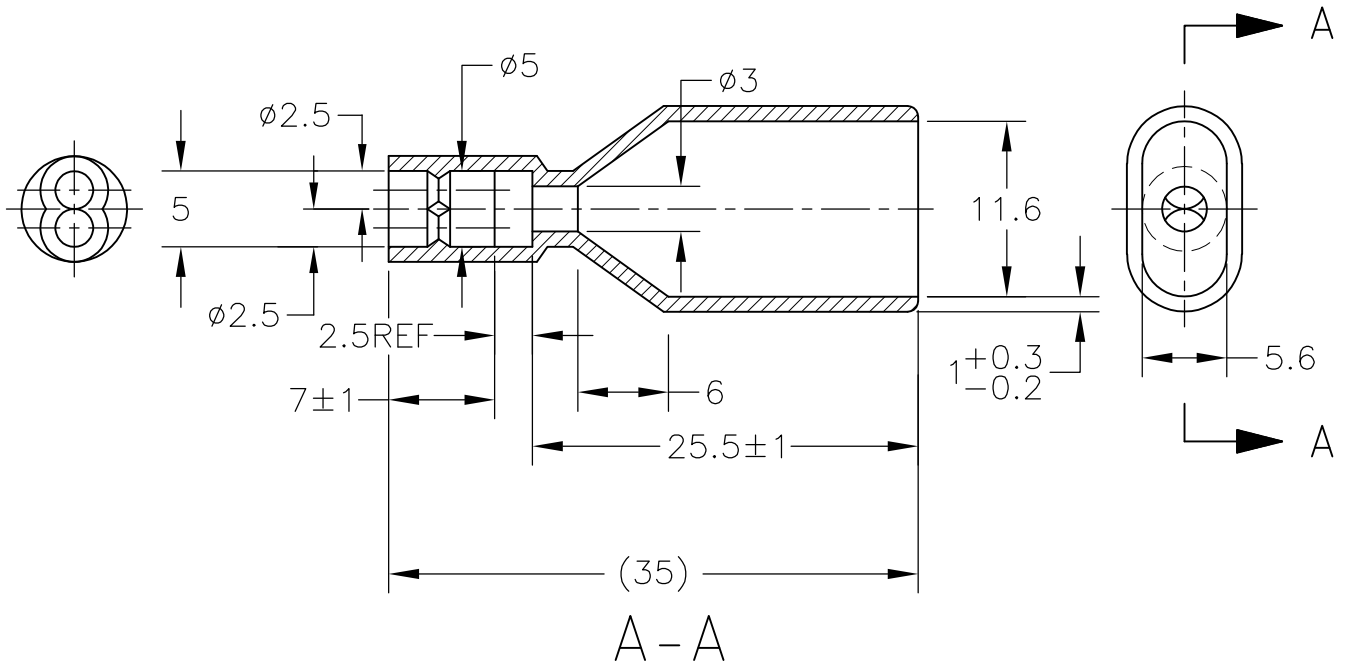


1. 材質：SS-108（一般）
2. 一般公差：±0.5
3. 適用製品規格は無し
4. 品川商工発行のカタログと本図で寸法が異なる場合は本図を優先する。
5. この製品の名称はコネクタスリーブ AMP00シリーズ

1. MATERIAL:SS-108(GENERAL)
2. GENERAL TOLERANCE: ±0.5
3. APPLICABLE PRODUCT SPEC NOT AVAILABLE
4. IN THE EVENT OF CONFLICT BETWEEN THE REQUIREMENTS OF THIS CUSTOMER DRAWING AND THE SHINAGAWA SHOKO CO LTD CATALOG THIS CUSTOMER DRAWING SHALL TAKE PRECEDENCE
5. THIS PRODUCT NAME FLAG TYPE CONNECT SLEEVE AMP00 SERIES

OBSOLETE	CLEAR	230025W	3-170823-7
	COLOR	SHINAGAWA SHOKO PN	PART NUMBER

DIMENSIONS: 単位： 耗 mm	DWN A. YAMAGUCHI 31AUG00	MATERIAL 材料 —	FINISH 仕上 —
	CHK D. MATSUURA 31AUG00	 TE Connectivity	
TOLERANCES UNLESS OTHERWISE SPECIFIED: 一般公差	APVD K. BETSUI 31AUG00		
	PRODUCT SPEC 製品規格 —	NAME 名称 INSULATION SLEEVE	
0 PLC ± —	APPLICATION SPEC 取付適用規格 —	SIZE A4	CAGE CODE 00779
1 PLC ± —	WEIGHT —	DRAWING NO 番号 C-170823	RESTRICTED TO —
2 PLC ± —			
3 PLC ± —			
4 PLC ± —			
ANGLES ± —			
CUSTOMER DRAWING		SCALE 尺度 2:1	SHEET 4 OF 13
			REV H3

LOC	DIST	REVISIONS					
		P	LTR	DESCRIPTION	DATE	DWN	APVD
J	—						
			—	SEE SHEET 1	—	—	—

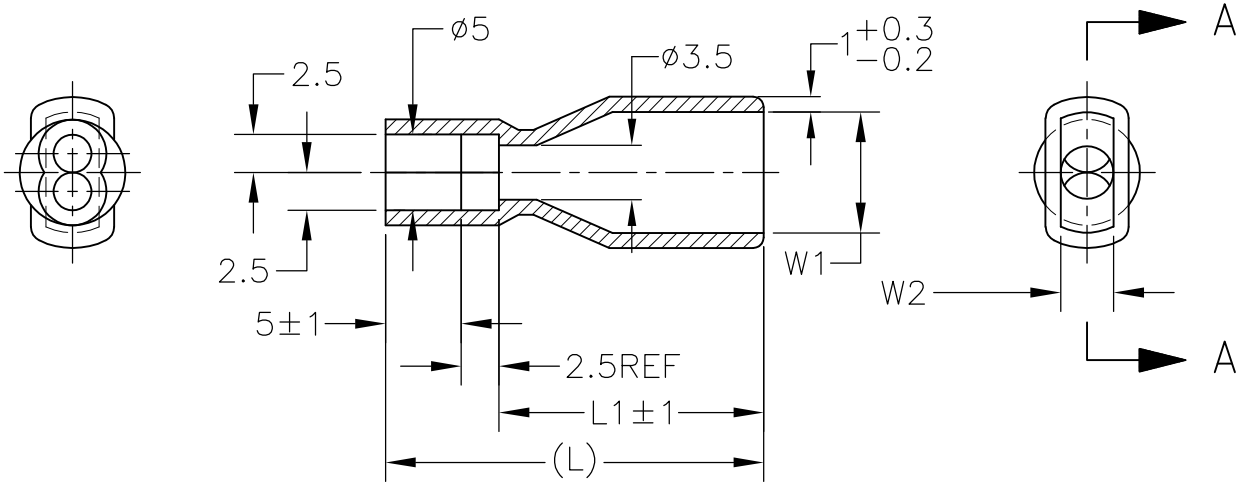

A - A

- 1. 材質：SS-108（一般）
- 2. 一般公差：±0.5
- 3. 適用製品規格は無し
- ④ 品川商工発行のカタログと本図で寸法が異なる場合は本図を優先する。
- 5. この製品の名称はコネクタスリーブ AMP00シリーズ

- 1. MATERIAL:SS-108(GENERAL)
- 2. GENERAL TOLERANCE：±0.5
- 3. APPLICABLE PRODUCT SPEC NOT AVAILABLE
- ④ IN THE EVENT OF CONFLICT BETWEEN THE REQUIREMENTS OF THIS CUSTOMER DRAWING AND THE SHINAGAWA SHOKO CO LTD CATALOG THIS CUSTOMER DRAWING SHALL TAKE PRECEDENCE
- 5. THIS PRODUCT NAME FLAG TYPE CONNECT SLEEVE AMP00 SERIES

OBSOLETE	CLEAR	23	15.5	3	6.5	236525W	4-170823-2
OBSOLETE		21	13.5		4	234025W	4-170823-0
OBSOLETE		25	17.5	3.5	8	238025W	3-170823-6
	COLOR	L	L1	W2	W1	△ SHINAGAWA SHOKO PN	PART NUMBER

DWN A. YAMAGUCHI 31AUG00	MATERIAL 材料 —	FINISH 仕上 —		
CHK D. MATSUURA 31AUG00	 TE Connectivity			
APVD K. BETSUI 31AUG00				
PRODUCT SPEC 製品規格 —	NAME 名称 INSULATION SLEEVE			
APPLICATION SPEC 取付適用規格 —	SIZE A4	CAGE CODE 00779	DRAWING NO 番号 C-170823	RESTRICTED TO —
WEIGHT —	CUSTOMER DRAWING			
SCALE 尺度 2:1		SHEET 5 OF 13		REV H3

RELEASED FOR PUBLICATION

ALL RIGHTS RESERVED.

THIS DRAWING IS UNPUBLISHED.

By -

-


COPYRIGHT

©




DIMENSIONS:
単位： 耗
mm

TOLERANCES UNLESS
OTHERWISE SPECIFIED:
一般公差

- 0 PLC ± -
- 1 PLC ± -
- 2 PLC ± -
- 3 PLC ± -
- 4 PLC ± -
- ANGLES ± -

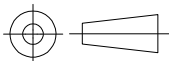

LOC	DIST	REVISIONS 変更				
J	—	P	LTR	DESCRIPTION	DATE	APVD
		—		SEE SHEET 1	—	—

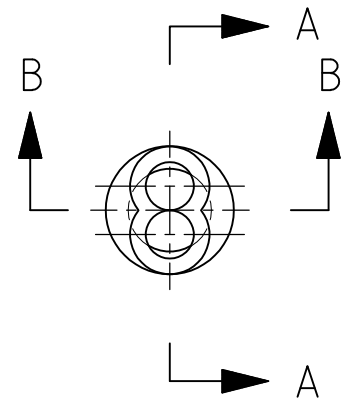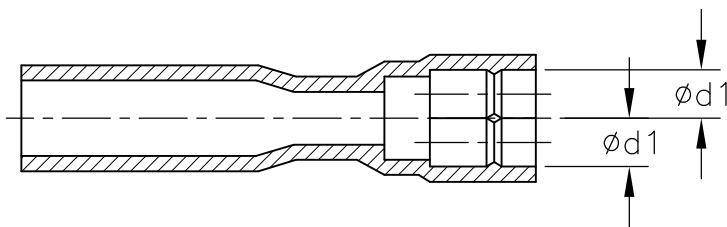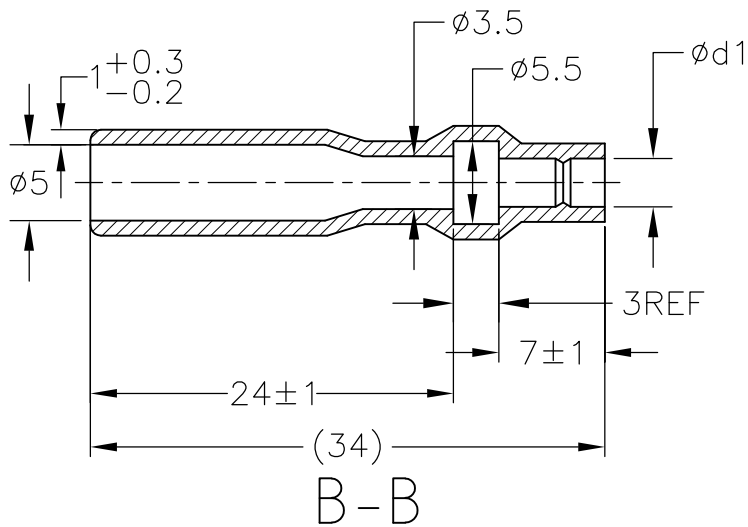


- 材質：SS-108（一般）
- 一般公差：±0.5
- 適用製品規格は無し
- 品川商工発行のカタログと本図で寸法が異なる場合は本図を優先する。
- この製品の名称はコネクタスリーブ 5DIAシリーズシュワープラグ リセプタクル

- MATERIAL:SS-108(GENERAL)
- GENERAL TOLERANCE: ±0.5
- APPLICABLE PRODUCT SPEC NOT AVAILABLE
- IN THE EVENT OF CONFLICT BETWEEN THE REQUIREMENTS OF THIS CUSTOMER DRAWING AND THE SHINAGAWA SHOKO CO LTD CATALOG THIS CUSTOMER DRAWING SHALL TAKE PRECEDENCE
- THIS PRODUCT NAME : CONNECT SLEEVE 5DIA SERIES SHUR PLUG RECEPTACLE
- OBsolete PARTS: OBSOLETE CIS STREAMLINING PER D.RENAUD/D.SINISI

 OBSOLETE	CLEAR	2.5	215025W	4-170823-3
		3.2	215032W	3-170823-3
	COLOR	φ d1	SHINAGAWA SHOKO PN	PART NUMBER

DIMENSIONS: 単位： 耗 mm		DWN A. YAMAGUCHI 31AUG00	MATERIAL 材料 —		FINISH 仕上 —
TOLERANCES UNLESS OTHERWISE SPECIFIED: 一般公差		CHK D. MATSUURA 31AUG00	 TE Connectivity		
0 PLC ± — 1 PLC ± — 2 PLC ± — 3 PLC ± — 4 PLC ± — ANGLES ± —		APVD K. BETSUI 31AUG00			
PRODUCT SPEC 製品規格 —		NAME 名称 INSULATION SLEEVE			
APPLICATION SPEC 取付適用規格 —		SIZE A4	CAGE CODE 00779	DRAWING NO 番号 C-170823	RESTRICTED TO —
WEIGHT —		CUSTOMER DRAWING			
SCALE 尺度 2:1		SHEET 6 OF 13		REV H3	

LOC	DIST	REVISIONS 変更					
		P	LTR	DESCRIPTION	DATE	DWN	APVD
J	—		—	SEE SHEET 1	—	—	—

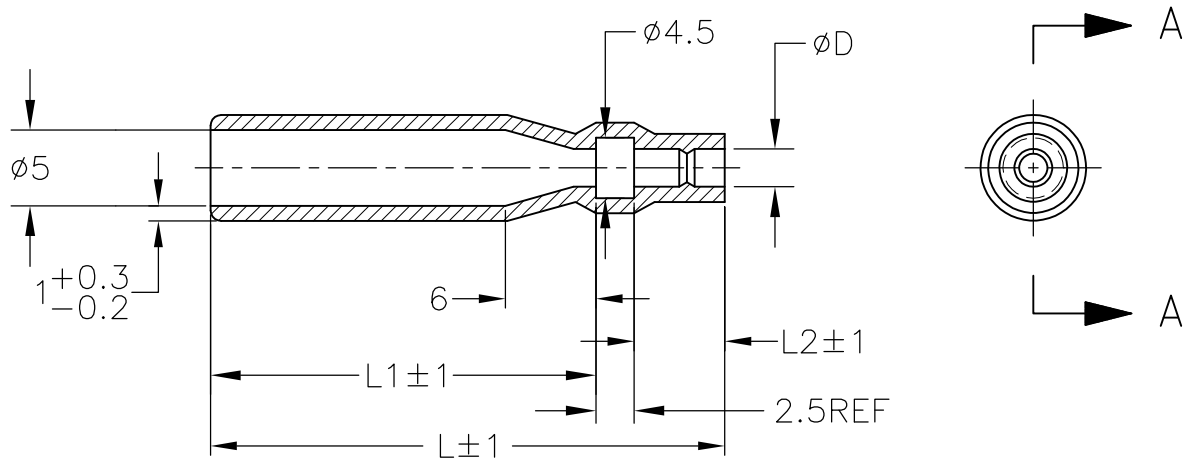

A-A

1. 材質：SS-108（一般）

2. 一般公差：±0.5

3. 適用製品規格は無し

△ 品川商工発行のカatalogと本図で寸法が異なる場合は本図を優先する。

5. この製品の名称はコネクタスリーブ 5DIA シリーズ シュワーププラグリセプタクル

1. MATERIAL:SS-108(GENERAL)

2. GENERAL TOLERANCE: ±0.5


3. APPLICABLE PRODUCT SPEC NOT AVAILABLE

△ IN THE EVENT OF CONFLICT BETWEEN THE REQUIREMENTS OF THIS CUSTOMER DRAWING AND THE SHINAGAWA SHOKO CO LTD CATALOG THIS CUSTOMER DRAWING SHALL TAKE PRECEDENCE

5. THIS PRODUCT NAME FLAG TYPE CONNECT SLEEVE 5DIA SERIES SHUR PLUG RECEPTACLE

△ OBSOLETE PARTS: OBSOLETE CIS STREAMLINING PER D.RENAUD/D.SINISI

△ OBSOLETE	CLEAR	33	6	24.5	2.8	215028	3-170823-5
		47	7	37.5	3.2	215032-1	2-170823-9
	COLOR	L	L2	L1	φ D	△ SHINAGAWA SHOKO PN	PART NUMBER

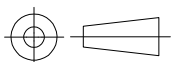DIMENSIONS:
単位： 耗
mmTOLERANCES UNLESS
OTHERWISE SPECIFIED:
一般公差0 PLC ± —
1 PLC ± —
2 PLC ± —
3 PLC ± —
4 PLC ± —
ANGLES ± —DWN 31AUG00
A. YAMAGUCHI
CHK 31AUG00
D. MATSUURA
APVD 31AUG00
K. BETSUIPRODUCT SPEC
製品規格APPLICATION SPEC
取付適用規格

WEIGHT

MATERIAL
材料FINISH
仕上

TE Connectivity

NAME
名称

INSULATION SLEEVE

SIZE

CAGE CODE

DRAWING NO
番号

A4 00779 C-170823

RESTRICTED TO

CUSTOMER DRAWING

SCALE
尺度

2:1


SHEET

7

OF 13

REV H3

LOC	DIST	REVISIONS 変更				DATE	DWN	APVD
J	—	P	LTR	DESCRIPTION				
		—	—	SEE SHEET 1		—	—	—

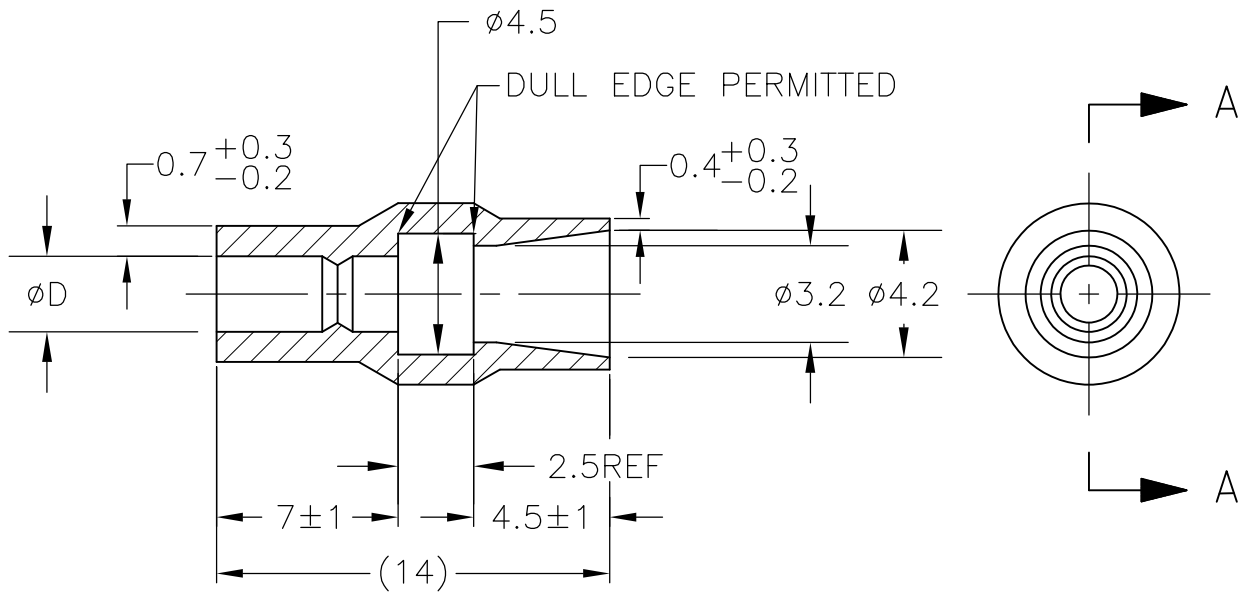

A-A


1. 材質：SS-108（一般）
2. 一般公差：±0.5
3. 適用製品規格は無し
4. 品川商工発行のカatalogと本図で寸法が異なる場合は本図を優先する。
5. この製品の名称はコネクトスリーブ 5DIAシリーズシュワープラグ

1. MATERIAL:SS-108(GENERAL)
2. GENERAL TOLERANCE: ±0.5
3. APPLICABLE PRODUCT SPEC NOT AVAILABLE
4. IN THE EVENT OF CONFLICT BETWEEN THE REQUIREMENTS OF THIS CUSTOMER DRAWING AND THE SHINAGAWA SHOKO CO LTD CATALOG THIS CUSTOMER DRAWING SHALL TAKE PRECEDENCE
5. THIS PRODUCT NAME CONNECT SLEEVE 5DIA SERIES SHUR PLUG
6. OBSOLETE PARTS: OBSOLETE CIS STREAMLINING PER D.RENAUD/D.SINISI

6	OBSOLETE	CLEAR	2.2	224222	5-170823-1
	OBSOLETE		2.8	224228	3-170823-4
		COLOR	φ D	SHINAGAWA SHOKO PN	PART NUMBER

DIMENSIONS: 単位： 耗 mm		DWN A. YAMAGUCHI 31AUG00	MATERIAL 材料		FINISH 仕上
TOLERANCES UNLESS OTHERWISE SPECIFIED: 一般公差		CHK D. MATSUURA 31AUG00	 TE Connectivity		
0 PLC ± — 1 PLC ± — 2 PLC ± — 3 PLC ± — 4 PLC ± — ANGLES ± —		APVD K. BETSUI 31AUG00			
		PRODUCT SPEC 製品規格	NAME 名称		
		APPLICATION SPEC 取付適用規格	INSULATION SLEEVE		
		WEIGHT	SIZE A4	CAGE CODE 00779	DRAWING NO 番号 C-170823
			RESTRICTED TO —		
		CUSTOMER DRAWING	SCALE 尺度	4:1	SHEET 8 OF 13 REV H3

LOC	DIST	REVISIONS 変更				DATE	DWN	APVD
J	—	P	LTR	DESCRIPTION				
		—	—	SEE SHEET 1		—	—	—

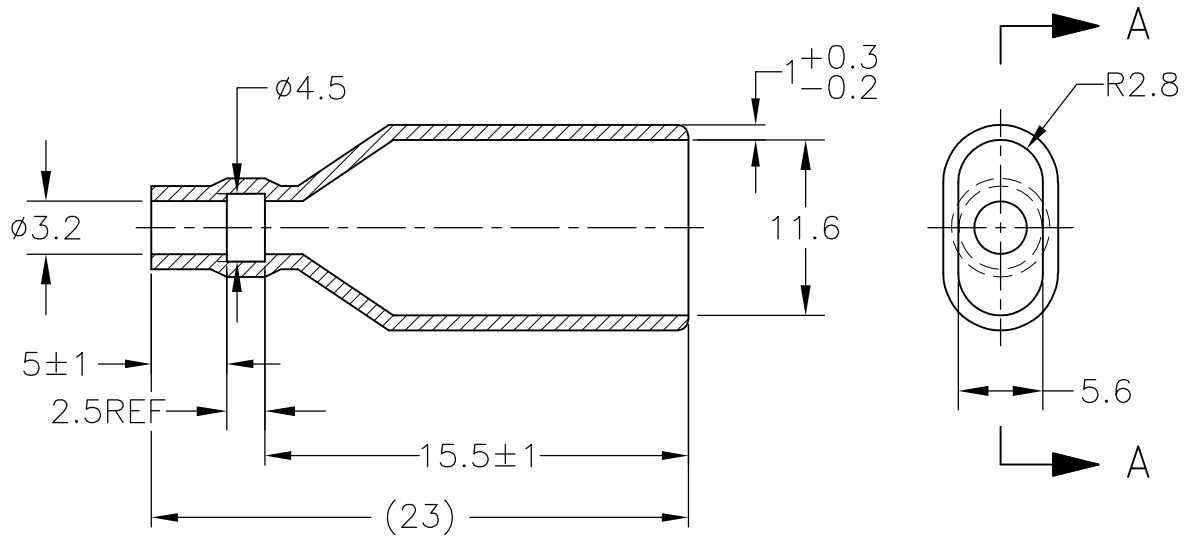

A-A

1. 材質：SS-108（一般）

2. 一般公差：±0.5

3. 適用製品規格は無し

△4 品川商工発行のカatalogと本図で寸法が異なる場合は本図を優先する。

5. この製品の名称はコネクタスリーブ AMP00シリーズ

1. MATERIAL:SS-108(GENERAL)

2. GENERAL TOLERANCE: ±0.5

3. APPLICABLE PRODUCT SPEC NOT AVAILABLE

△4 IN THE EVENT OF CONFLICT BETWEEN THE REQUIREMENTS OF THIS CUSTOMER DRAWING AND THE SHINAGAWA SHOKO CO LTD CATALOG THIS CUSTOMER DRAWING SHALL TAKE PRECEDENCE


5. THIS PRODUCT NAME FLAG TYPE CONNECT SLEEVE AMP00 SERIES

△6 OBSOLETE PARTS: OBSOLETE CIS STREAMLINING PER D.RENAUD/D.SINISI

△6 OBSOLETE	CLEAR	230032-1	2-170823-1
	COLOR	△ SHINAGAWA SHOKO PN	PART NUMBER

DIMENSIONS: 単位： 耗 mm	DWN A. YAMAGUCHI 31AUG00	MATERIAL 材料 —	FINISH 仕上 —		
TOLERANCES UNLESS OTHERWISE SPECIFIED: 一般公差	CHK D. MATSUURA 31AUG00	TE TE Connectivity			
0 PLC ± — 1 PLC ± — 2 PLC ± — 3 PLC ± — 4 PLC ± — ANGLES ± —	APVD K. BETSUI 31AUG00			NAME 名称 INSULATION SLEEVE	
	PRODUCT SPEC 製品規格 —	SIZE A4	CAGE CODE 00779	DRAWING NO 番号 C-170823	RESTRICTED TO —
	APPLICATION SPEC 取付適用規格 —				
	WEIGHT —				
CUSTOMER DRAWING		SCALE 尺度 2:1	SHEET 9 OF 13	REV H3	

LOC	DIST	REVISIONS					
		P	LTR	DESCRIPTION		DATE	APVD
J	—		—	SEE SHEET 1		—	—

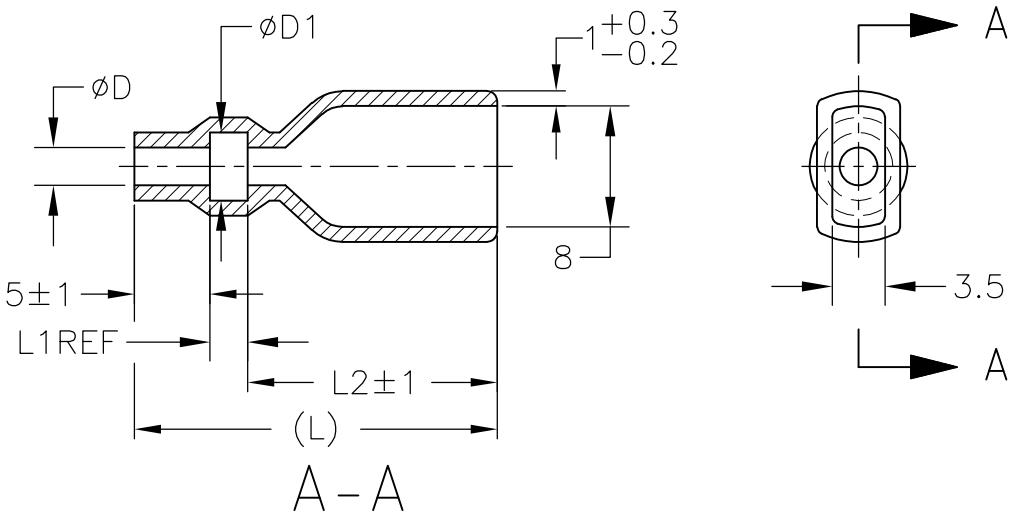

1. 材質：SS-108（一般）

2. 一般公差：±0.5

3. 適用製品規格は無し

⚠ 品川商工発行のカタログと本図で寸法が異なる場合は本図を優先する。
1. MATERIAL:SS-108(GENERAL)

2. GENERAL TOLERANCE：±0.5

3. APPLICABLE PRODUCT SPEC NOT AVAILABLE

⚠ IN THE EVENT OF CONFLICT BETWEEN THE REQUIREMENTS OF THIS CUSTOMER DRAWING AND THE SHINAGAWA SHOKO CO LTD CATALOG THIS CUSTOMER DRAWING SHALL TAKE PRECEDENCE

⚠ OBSOLETE PARTS: OBSOLETE CIS STREAMLINING PER D.RENAUD/D.SINISI

OBSOLETE	YELLOW	24	16.5	2.5	4.5	2.5	238025-2	4-170823-8
OBSOLETE	RED					2.5	238025-1	4-170823-7
OBSOLETE	CLEAR	25	17.5	3	5	4	238040	4-170823-9
OBSOLETE	BROWN	24.5	17.0	2.5	4.7	3.2	238032-3	3-170823-2
OBSOLETE	BLUE						238032-2	3-170823-1
⚠ OBSOLETE	CLEAR	40.5	32.5	3	4.5	3.5	238035-3	2-170823-7
						3.5	238035-2	2-170823-0
						3.5	238035-1	1-170823-9
		27	19.5	2.5	4.7	3.2	238032-1	1-170823-8
⚠ OBSOLETE		45	37.5	3	3.2	2	238020-1	4-170823-7
		25	17.5	2.5	5.3	3.8	238038	1-170823-6
		24	16.0	3	4.5	3.5	238035	1-170823-5
⚠ OBSOLETE		27	19.5	2.5	7.5	6	238060	170823-7
		25	17.5		6.3	4.8	238048	170823-6
		24	16.5		4.7	3.2	238032	170823-4
			16.0	3	3.2	2	238020	170823-3
				3	4.5	2.5	238025	170823-2
	COLOR	L	L2	L1	φ D1	φ D	SHINAGAWA SHOKO PN	PART NUMBER

THIS DRAWING IS A CONTROLLED DOCUMENT.

DIMENSIONS:
単位： 耗
mm

MATERIAL
材料

TOLERANCES UNLESS OTHERWISE SPECIFIED:
一般公差

0 PLC ± —

1 PLC ± —

2 PLC ± —

3 PLC ± —

4 PLC ± —

ANGLES ± —

FINISH
仕上

DWN
A. YAMAGUCHI
31AUG00

CHK
D. MATSUURA
31AUG02

APVD
K. BETSUI
31AUG02

PRODUCT SPEC
製品規格

APPLICATION SPEC
取付適用規格

WEIGHT
—

CUSTOMER DRAWING

TE Connectivity

NAME
名称

INSULATION SLEEVE

SIZE
A3

CAGE CODE
00779

DRAWING NO
番号
C-170823

RESTRICTED TO
—


SCALE
尺度 2:1

SHEET
10 OF 13

REV
H3

1470-19 (3/11)

LOC	DIST	REVISIONS					
		P	LTR	DESCRIPTION	DATE	DWN	APVD
J	—		—	SEE SHEET 1	—	—	—

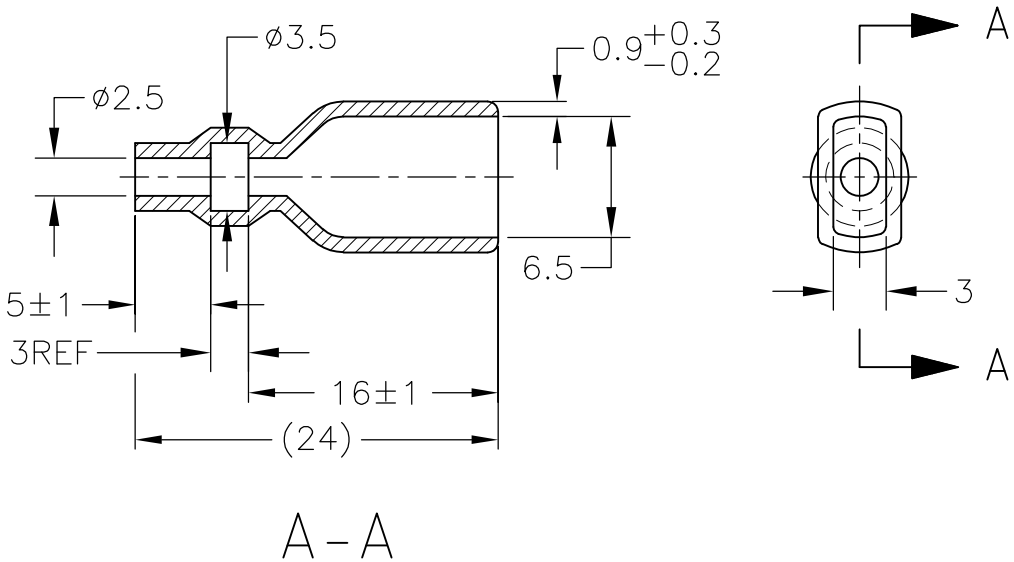


1. 材質：SS-108（一般）
2. 一般公差：±0.5
3. 適用製品規格は無し
4. 品川商工発行のカatalogと本図で寸法が異なる場合は本図を優先する。
5. この製品の名称はコネクトスリーブ AMP205シリーズ

1. MATERIAL:SS-108(GENERAL)
2. GENERAL TOLERANCE: ±0.5
3. APPLICABLE PRODUCT SPEC NOT AVAILABLE
4. IN THE EVENT OF CONFLICT BETWEEN THE REQUIREMENTS OF THIS CUSTOMER DRAWING AND THE SHINAGAWA SHOKO CO LTD CATALOG THIS CUSTOMER DRAWING SHALL TAKE PRECEDENCE
5. THIS PRODUCT NAME FLAG TYPE CONNECT SLEEVE AMP205 SERIES

CLEAR	236525	4-170823-1
COLOR	SHINAGAWA SHOKO PN	PART NUMBER

DIMENSIONS: 単位： 耗 mm	DWN A. YAMAGUCHI 31AUG00	MATERIAL 材料 —	FINISH 仕上 —
	CHK D. MATSUURA 31AUG00	 TE Connectivity	
TOLERANCES UNLESS OTHERWISE SPECIFIED: 一般公差	APVD K. BETSUI 31AUG00		
0 PLC ± —	PRODUCT SPEC 製品規格 —	NAME 名称 INSULATION SLEEVE	
1 PLC ± —	APPLICATION SPEC 取付適用規格 —		
2 PLC ± —	WEIGHT —	SIZE A4	CAGE CODE 00779
3 PLC ± —		DRAWING NO 番号 C-170823	RESTRICTED TO —
4 PLC ± —			
ANGLES ± —			
CUSTOMER DRAWING		SCALE 尺度 2:1	SHEET 11 OF 13
			REV H3

LOC	DIST	REVISIONS				
		P	LTR	DESCRIPTION	DATE	APVD
J	—		—	SEE SHEET 1	—	—

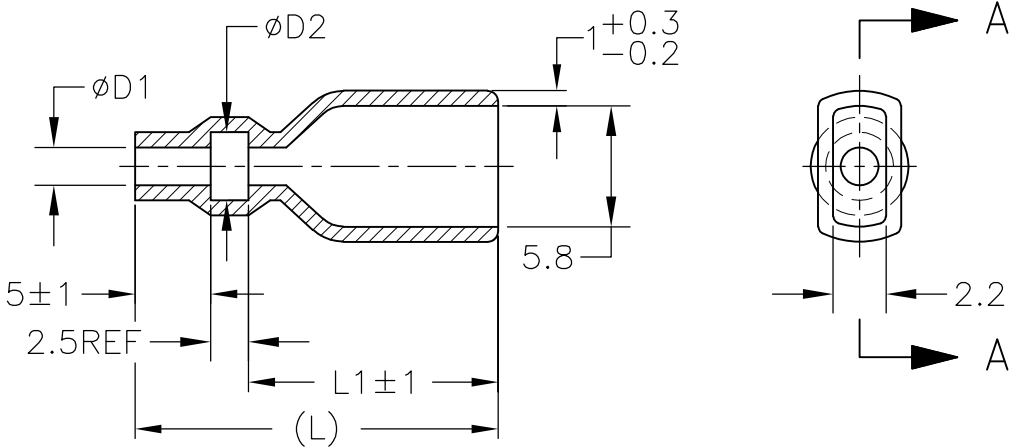

A - A


1. 材質：SS-108（一般）
2. 一般公差： ± 0.5
3. 適用製品規格は無し
- △ 品川商工発行のカタログと本図で寸法が異なる場合は本図を優先する。
5. この製品の名称はコネクタスリーブ AMP187シリーズ

1. MATERIAL:SS-108(GENERAL)
2. GENERAL TOLERANCE: ± 0.5
3. APPLICABLE PRODUCT SPEC NOT AVAILABLE
- △ IN THE EVENT OF CONFLICT BETWEEN THE REQUIREMENTS OF THIS CUSTOMER DRAWING AND THE SHINAGAWA SHOKO CO LTD CATALOG THIS CUSTOMER DRAWING SHALL TAKE PRECEDENCE
5. THIS PRODUCT NAME FLAG TYPE CONNECT SLEEVE AMP187 SERIES
- △ OBSOLETE PARTS: OBSOLETE CIS STREAMLINING PER D.RENAUD/D.SINISI

△ OBSOLETE	CLEAR	23	15.5	3.3	1.8	235818	2-170823-5
		20	12.5	3.5	2.5	235825-1	1-170823-4
		23	15.5	3.7	2.2	235822	1-170823-3
	COLOR	L	L1	$\phi D2$	$\phi D1$	△ SHINAGAWA SHOKO PN	PART NUMBER

DIMENSIONS: 単位： 耗 mm	DWN A. YAMAGUCHI 31AUG00	MATERIAL 材料 —	FINISH 仕上 —
	CHK D. MATSUURA 31AUG00	 TE Connectivity	
TOLERANCES UNLESS OTHERWISE SPECIFIED: 一般公差	APVD K. BETSUI 31AUG00		
	PRODUCT SPEC 製品規格 —	NAME 名称 INSULATION SLEEVE	
0 PLC 1 PLC 2 PLC 3 PLC 4 PLC ANGLES	APPLICATION SPEC 取付適用規格 —	SIZE A4	CAGE CODE 00779
	WEIGHT —	DRAWING NO 番号 C-170823	RESTRICTED TO —
CUSTOMER DRAWING		SCALE 尺度 2:1	SHEET 12 OF 13
			REV H3

LOC	DIST	REVISIONS				
		P	LTR	DESCRIPTION	DATE	APVD
J	—		—	SEE SHEET 1	—	—

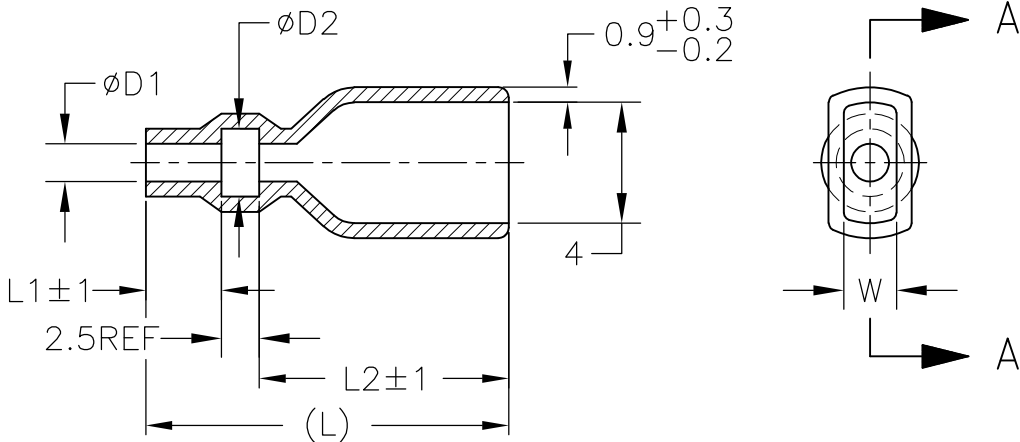

A-A

1. 材質：SS-108（一般）

2. 一般公差：±0.5

3. 適用製品規格は無し

4. 品川商工発行のカタログと本図で寸法が異なる場合は本図を優先する。
1. MATERIAL:SS-108(GENERAL)

2. GENERAL TOLERANCE：±0.5

3. APPLICABLE PRODUCT SPEC NOT AVAILABLE

4. IN THE EVENT OF CONFLICT BETWEEN THE REQUIREMENTS OF THIS CUSTOMER DRAWING AND THE SHINAGAWA SHOKO CO LTD CATALOG THIS CUSTOMER DRAWING SHALL TAKE PRECEDENCE

5. OBSOLETE PARTS: OBSOLETE CIS STREAMLINING PER D.RENAUD/D.SINISI

5	OBSOLETE	CLEAR	37	29.5	5	3.5	2.5	2	234025-4	5-170823-4	
	OBSOLETE					4.3	2.8	2.1	234028	5-170823-3	
5	OBSOLETE	YELLOW	21	13.5		3.5	2.5	2	234025-3	4-170823-6	
	OBSOLETE	RED							234025-2	4-170823-5	
		BLACK				3.3	1.8	2.1	234018-4	2-170823-4	
	OBSOLETE	CLEAR	23	15.5		3.5	2.5		234025-1	2-170823-3	
5	OBSOLETE					3.8	3	2	234030-1	2-170823-2	
			30	22.5		3.4	1.8	2.1	234018-2	1-170823-2	
			23	15.5					234018-1	1-170823-1	
			21	13.5		3.8	3	2	234030	1-170823-0	
			21	13.5	3	2.8	1.6	2.1	234018	170823-9	
			18	12.5	5	3.5	2.5		2	234016	170823-8
		21	13.5	5	3.5	2.5	2	234025	170823-1		
		COLOR	L	L2	L1	φ d2	φ d1	W	SHINAGAWA SHOKO PN	PART NUMBER	

THIS DRAWING IS A CONTROLLED DOCUMENT.

DIMENSIONS:
単位： 耗
mm

MATERIAL
材料

TOLERANCES UNLESS OTHERWISE SPECIFIED:
一般公差

0 PLC	± —
1 PLC	± —
2 PLC	± —
3 PLC	± —
4 PLC	± —
ANGLES	± —
FINISH 仕上	—

DWN
A. YAMAGUCHI
31AUG00

CHK
D. MATSUURA
31AUG02

APVD
K. BETSUI
31AUG02

PRODUCT SPEC
製品規格

APPLICATION SPEC
取付適用規格

WEIGHT
—

CUSTOMER DRAWING

TE Connectivity

NAME
名称

INSULATION SLEEVE

SIZE	CAGE CODE	DRAWING NO 番号	RESTRICTED TO
A3	00779	C-170823	—

SCALE 尺度	2:1	SHEET 13 OF 13	REV H3
-------------	-----	-------------------	-----------

1470-19 (3/11)

Mouser Electronics

Authorized Distributor

Click to View Pricing, Inventory, Delivery & Lifecycle Information:

[TE Connectivity:](#)

[1-170823-2](#)