
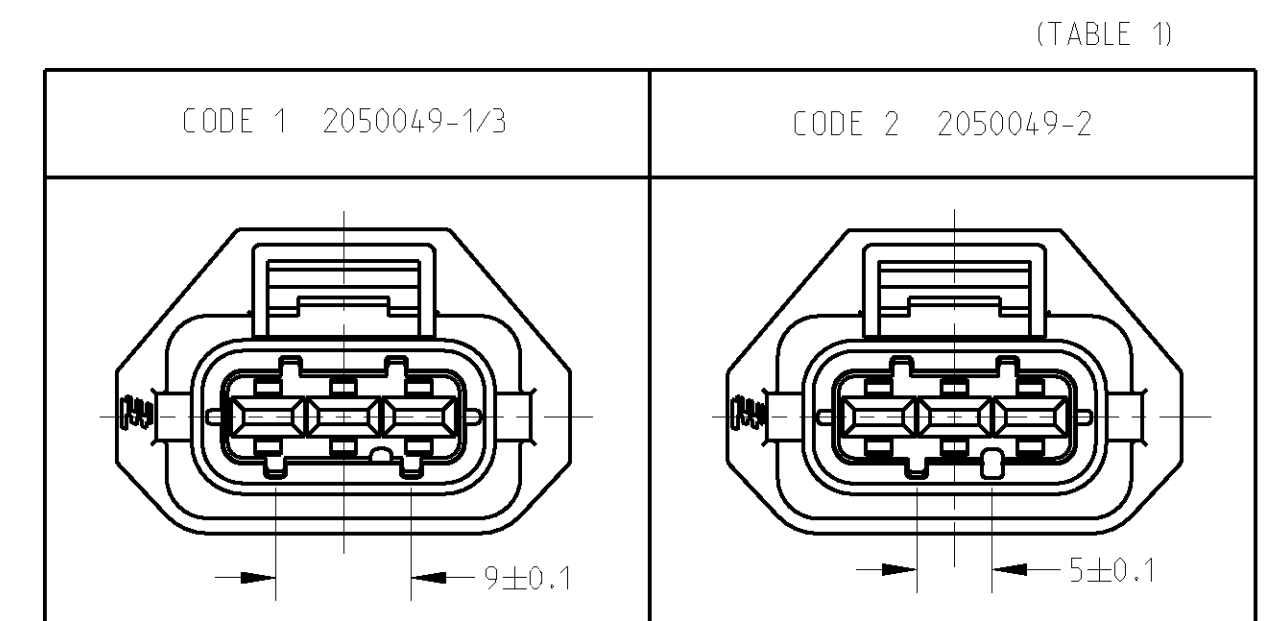
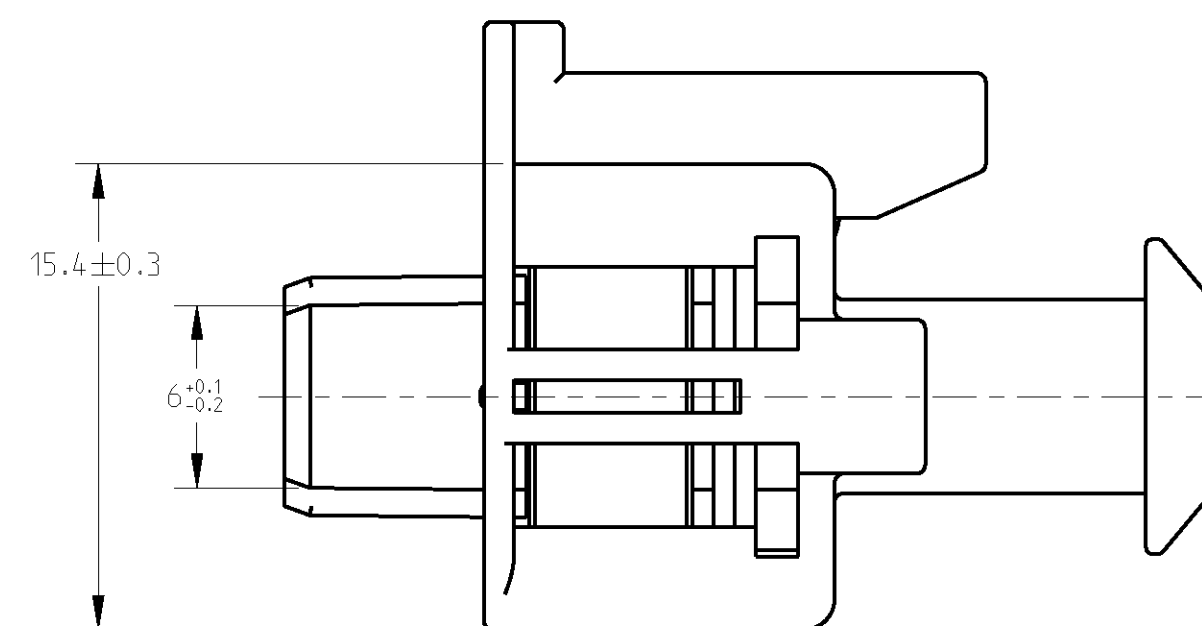
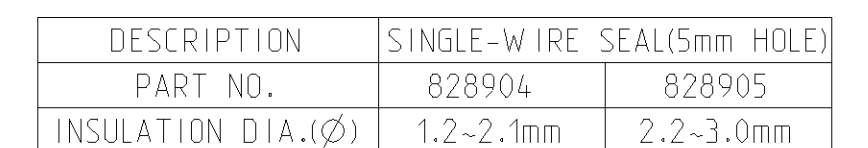


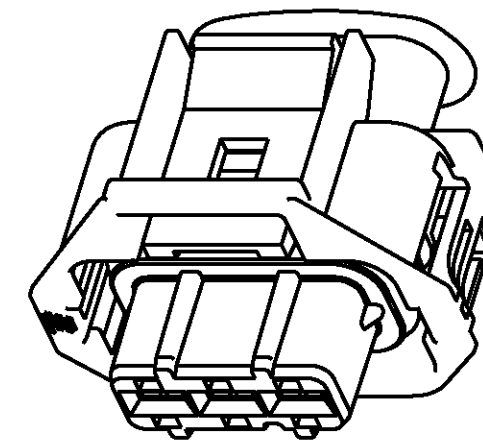

|    |    |    |     |        |           |               |      |
|----|----|----|-----|--------|-----------|---------------|------|
| 1  | 1  | 1  | PC  | ORANGE | SILICON   | INNER SEAL    | 2    |
| 1  |    |    | PC  | BLUE   | PA66 GF15 | PLUG (CODE 1) | 1    |
|    | 1  |    | PC  | BLACK  | PA66 GF15 | PLUG (CODE 2) | 1    |
|    |    | 1  | PC  | BLACK  | PA66 GF15 | PLUG (CODE 1) | 1    |
| -3 | -2 | -1 | U/M | COLOR  | MATERIAL  | DESCRIPTION   | ITEM |

|   |  |                                                         |  |                                        |  |
|---|--|---------------------------------------------------------|--|----------------------------------------|--|
| THIS DRAWING IS A CONTROLLED DOCUMENT FOR TYCO ELECTRONICS CORPORATION<br>IT IS SUBJECT TO CHANGE AND THE CONTROLLING ENGINEERING ORGANIZATION<br>SHOULD BE CONTACTED FOR THE LATEST REVISION. |  | DWN<br>N.ZHOU<br>16MAR09                                |  | Tyco Electronics<br>Shanghai, China    |  |
| DIMENSIONS:<br>mm   |  | TOLERANCES UNLESS<br>OTHERWISE SPECIFIED:<br>$\pm 0.30$ |  | NAME<br>2.8mm SEALED 3P PLUG ASSEMBLY  |  |
|   |  | APVD<br>W.YUAN<br>16MAR09                               |  | PRODUCT SPEC<br>108-101133             |  |
| MATERIAL   |  | APPLICATION SPEC<br><del>108-101133</del>               |  | SIZE<br>A2                             |  |
| FINISH<br><del>108-101133</del>   |  | WEIGHT<br><del>108-101133</del>                         |  | CAGE CODE<br>00779                     |  |
| <del>108-101133</del>   |  | CUSTOMER DRAWING<br><del>108-101133</del>               |  | DRAWING NO<br>G=2050049                |  |
| <del>108-101133</del>   |  | <del>108-101133</del>                                   |  | RESTRICTED TO<br><del>108-101133</del> |  |
| <del>108-101133</del>   |  | <del>108-101133</del>                                   |  | SCALE<br>1:1                           |  |
| <del>108-101133</del>   |  | <del>108-101133</del>                                   |  | SHEET<br>1 OF 1                        |  |
| <del>108-101133</del>   |  | <del>108-101133</del>                                   |  | REV<br>A                               |  |

# Mouser Electronics

Authorized Distributor

Click to View Pricing, Inventory, Delivery & Lifecycle Information:

[TE Connectivity:](#)

[2050049-2](#)