

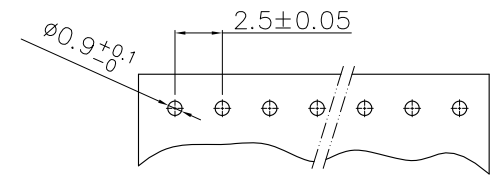
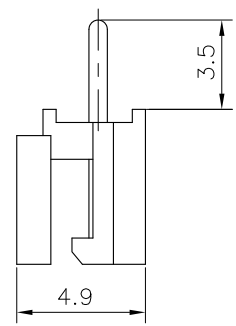


THIS DRAWING IS UNPUBLISHED. RELEASED FOR PUBLICATION  
 © COPYRIGHT BY TYCO ELECTRONICS CORPORATION. ALL RIGHTS RESERVED.

LOC	DIST	REVISIONS			
P	LTR	DESCRIPTION	DATE	DWN	APVD
DW	-	E	REVISED (ECR-13-000755)	18JAN13	JL WK

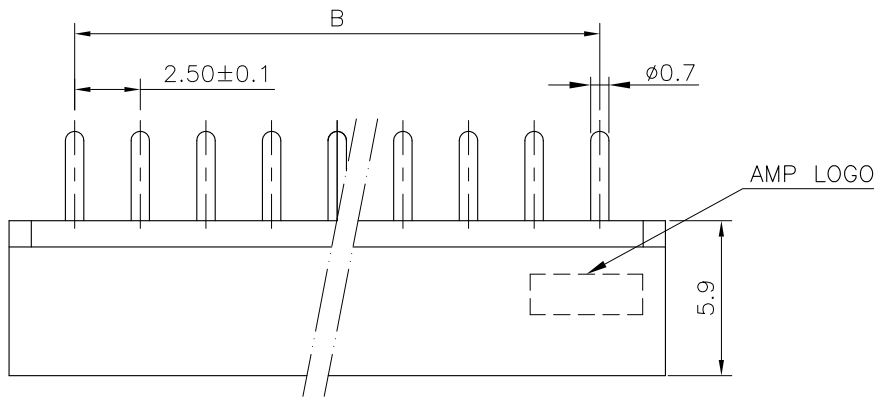

RECOMMENDED PCB LAYOUT (THICKNESS: 1.6MM)  
 (TOP VIEW) (TOLERANCE: ±0.05)

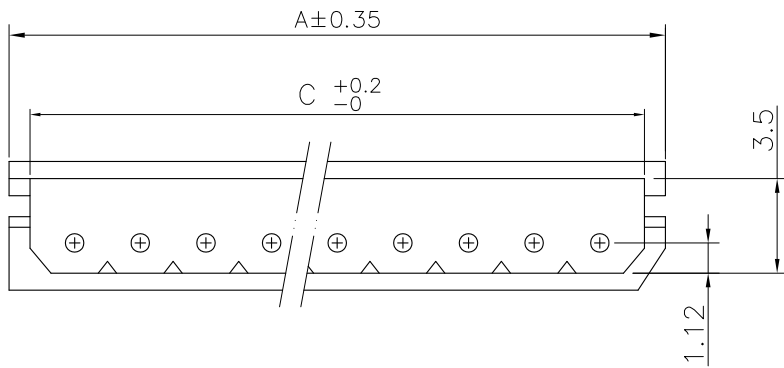

HSG. COLOR	C	B	A	POS.	PART NUMBER
35.9	32.50 ±0.20	37.5	14	3-1470224-4	
33.4	30.00 ±0.20	35.0	13	3-1470224-3	
30.9	27.50 ±0.20	32.5	12	3-1470224-2	
28.4	25.00 ±0.20	30.0	11	3-1470224-1	
25.9	22.50 ±0.15	27.5	10	3-1470224-0	
23.4	20.00 ±0.15	25.0	9	2-1470224-9	
20.9	17.50 ±0.15	22.5	8	2-1470224-8	
18.4	15.00 ±0.15	20.0	7	2-1470224-7	
15.9	12.50 ±0.10	17.5	6	2-1470224-6	
13.4	10.00 ±0.10	15.0	5	2-1470224-5	
10.9	7.50 ±0.10	12.5	4	2-1470224-4	
8.4	5.00 ±0.10	10.0	3	2-1470224-3	
5.9	2.50 ±0.10	7.5	2	2-1470224-2	
38.4	35.00 ±0.20	40.0	15	1-1470224-5	
35.9	32.50 ±0.20	37.5	14	1-1470224-4	
33.4	30.00 ±0.20	35.0	13	1-1470224-3	
30.9	27.50 ±0.20	32.5	12	1-1470224-2	
28.4	25.00 ±0.20	30.0	11	1-1470224-1	
25.9	22.50 ±0.15	27.5	10	1-1470224-0	
23.4	20.00 ±0.15	25.0	9	0-1470224-9	
20.9	17.50 ±0.15	22.5	8	0-1470224-8	
18.4	15.00 ±0.15	20.0	7	0-1470224-7	
15.9	12.50 ±0.10	17.5	6	0-1470224-6	
13.4	10.00 ±0.10	15.0	5	0-1470224-5	
10.9	7.50 ±0.10	12.5	4	0-1470224-4	
8.4	5.00 ±0.10	10.0	3	0-1470224-3	
5.9	2.50 ±0.10	7.5	2	0-1470224-2	

OBSOLETE  
 △

BLUE

IVORY

NOTE:

- MATERIAL:  
HOUSING: PA66, UL 94V-2, COLOR: SEE TABLE.  
CONTACTS: BRASS.
- FINISH:  
CONTACTS: 1.27µm [50µ"] MIN. BRIGHT-TIN ON SOLDER TAIL, WITH ENTIRE CONTACT UNDERPLATED 0.381µm [15µ"] MIN. NICKEL.
- WAVE SOLDER CAPABLE TO 240°C PER TE CONNECTIVITY TEST SPEC. 109-202, CONDITION A.

△ OBSOLETE PARTS: OBSOLETE CIS STREAMLINING PER D.RENAUD/D.SINISI

THIS DRAWING IS A CONTROLLED DOCUMENT.		DWN O. HU 19DEC2006	TE Connectivity		
		CHK S. HOU 19DEC2006			
DIMENSIONS: MM		APVD W.J. KE 19DEC2006	NAME		
		PRODUCT SPEC	2.5mm PITCH EMIX POST HEADER, VERTICAL TYP		
TOLERANCES UNLESS OTHERWISE SPECIFIED:		QUALIFICATION TEST REPORT	RESTRICTED TO		
0 PLC ± 0.5		108-57175	SIZE	CAGE CODE	DRAWING NO
1 PLC ± 0.25		501-57195	A3	00779	G=1470224
2 PLC ± 0.15		WEIGHT	SCALE		
3 PLC ± 0.05		--	SHEET 1 OF 2		
4 PLC ANGLES ± - 3'		CUSTOMER DRAWING	REV E		
MATERIAL SEE NOTE					
FINISH SEE NOTE					

THIS DRAWING IS UNPUBLISHED.

RELEASED FOR PUBLICATION



-. - .

© COPYRIGHT BY TYCO ELECTRONICS CORPORATION. ALL RIGHTS RESERVED.

LOC	DIST	REVISIONS					
DW	-	P	LTR	DESCRIPTION	DATE	DWN	APVD
		SEE SHEET 1.					

CARTON  
 340mm(L)X470mm(W)X158mm(H)  
 (FOR P/N 0-1470224-2~0-1470224-5)  
 340mm(L)X470mm(W)X316mm(H)  
 (FOR P/N 0-1470224-6~1-1470224-5)

POLY BAG

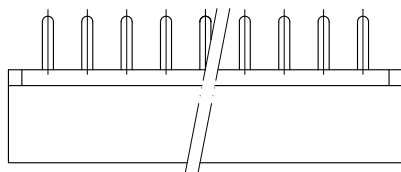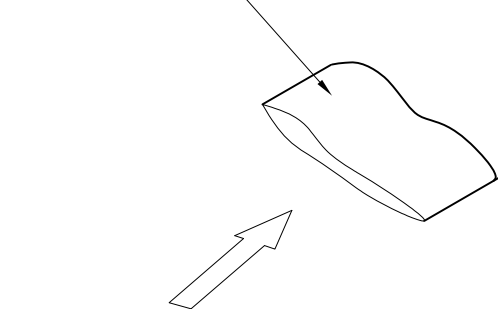

OBSOLETE			
12,960	180	<del>3-1470224-5</del>	<del>1-1470224-5</del>
12,000	200	<del>3-1470224-4</del>	<del>1-1470224-4</del>
14,400	200	<del>3-1470224-3</del>	<del>1-1470224-3</del>
16,000	250	<del>3-1470224-2</del>	<del>1-1470224-2</del>
16,000	250	<del>3-1470224-1</del>	<del>1-1470224-1</del>
20,000	250	<del>3-1470224-0</del>	<del>1-1470224-0</del>
21,600	300	<del>2-1470224-9</del>	<del>0-1470224-9</del>
25,200	350	<del>2-1470224-8</del>	<del>0-1470224-8</del>
28,000	350	<del>2-1470224-7</del>	<del>0-1470224-7</del>
35,000	350	<del>2-1470224-6</del>	<del>0-1470224-6</del>
20,000	500	<del>2-1470224-5</del>	<del>0-1470224-5</del>
24,000	600	<del>2-1470224-4</del>	<del>0-1470224-4</del>
30,000	750	<del>2-1470224-3</del>	<del>0-1470224-3</del>
36,000	1000	<del>2-1470224-2</del>	<del>0-1470224-2</del>
APQ (PCS/CARTON)	PPQ (PCS/BAG)	PART NUMBER	

THIS DRAWING IS A CONTROLLED DOCUMENT.		DWN O. HU 19DEC2006	<b>STE</b> TE Connectivity	
DIMENSIONS: MM		CHK S. HOU 19DEC2006		
TOLERANCES UNLESS OTHERWISE SPECIFIED:		APVD W.J. KE 19DEC2006	NAME	
0 PLC ± -		PRODUCT SPEC	2.5mm PITCH EMIX POST HEADER, VERTICAL TYP	
1 PLC ± -		APPLICATION SPEC		
2 PLC ± -		WEIGHT	SIZE	CAGE CODE
3 PLC ± -		CUSTOMER DRAWING	DRAWING NO	
4 PLC ± -			A3 00779 C=1470224	
ANGLES ± -		RESTRICTED TO		REV
MATERIAL	FINISH	SCALE		SHEET
		2 OF 2		E

# Mouser Electronics

Authorized Distributor

Click to View Pricing, Inventory, Delivery & Lifecycle Information:

[TE Connectivity:](#)

[1470224-3](#)