



NOTES:

~~1 PRELIMINARY PART-NOT RELEASED FOR PRODUCTION.~~

△₂ .000100-.000200 BRIGHT TIN-LEAD OVER .000050 NICKEL.

△₃ .000100-.000200 MATTE TIN OVER .000050 NICKEL.

~~4~~ OBSOLETE PARTS: OBSOLETE CIS STREAMLINING PER D.RENAUD/D.SINISI

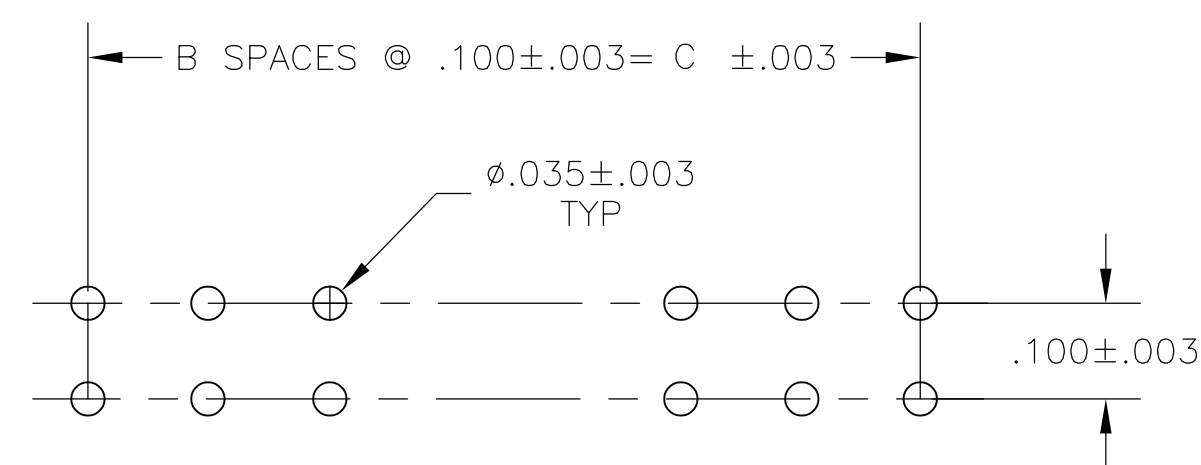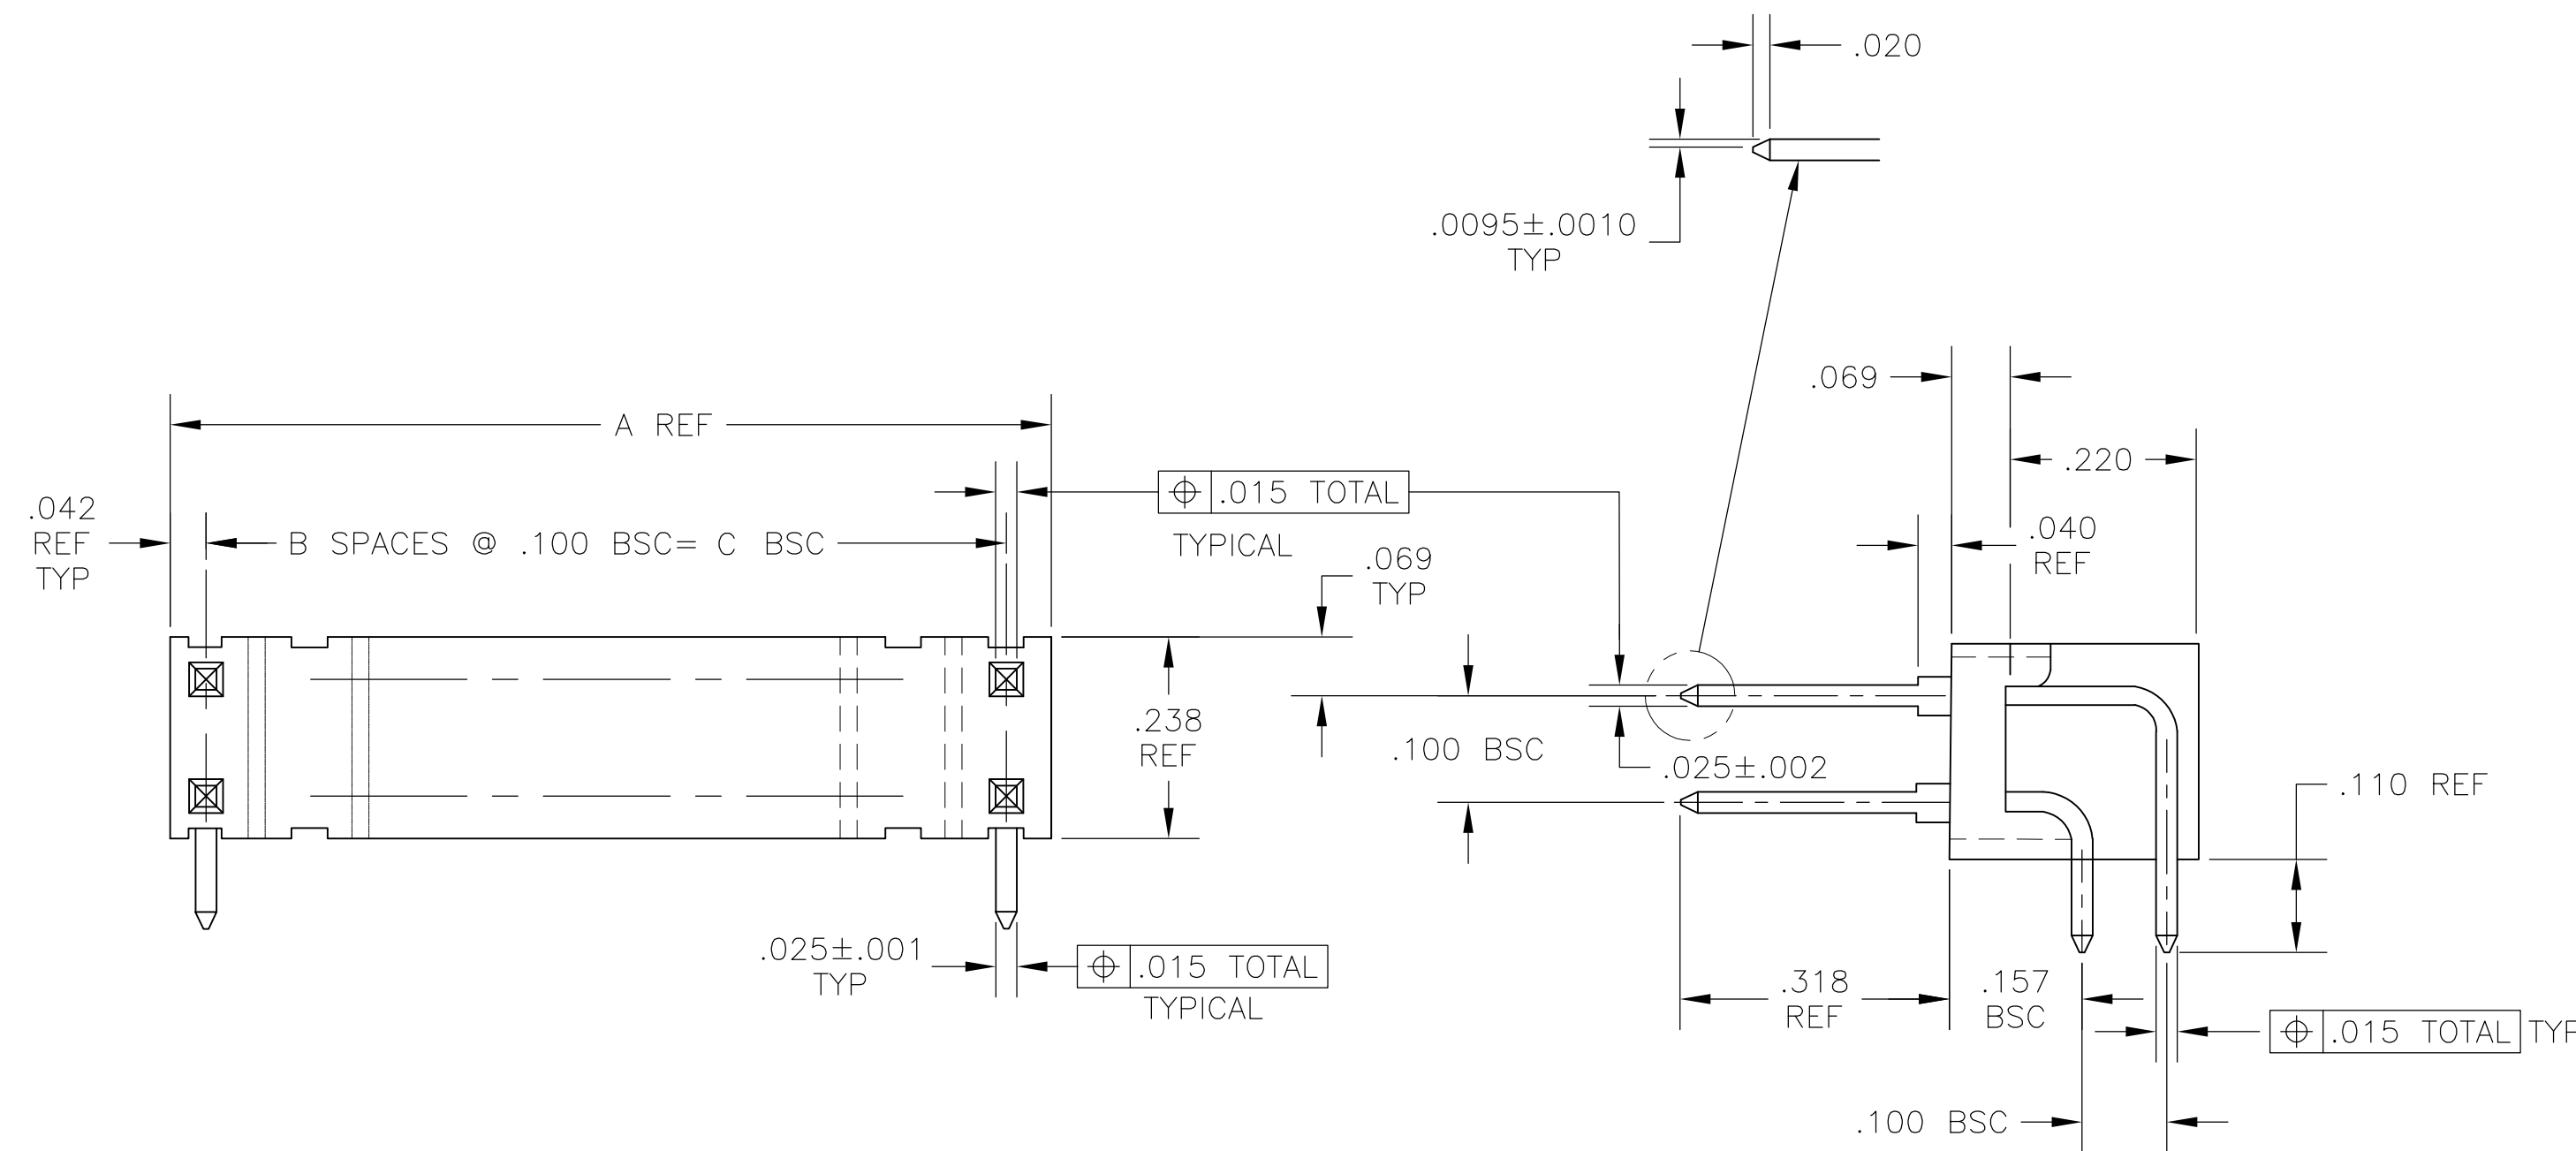

RECOMMENDED HOLE LAYOUT

$\frac{2}{1}$	3.900	39	3.984	80	4-87563-0
$\frac{2}{2}$	3.800	38	3.884	78	3-87563-9
$\frac{2}{3}$	3.700	37	3.784	76	3-87563-8
$\frac{2}{4}$	3.600	36	3.684	74	3-87563-7
$\frac{2}{5}$	3.500	35	3.584	72	3-87563-6
$\frac{2}{6}$	3.400	34	3.484	70	3-87563-5
$\frac{2}{7}$	3.300	33	3.384	68	3-87563-4
$\frac{2}{8}$	3.200	32	3.284	66	3-87563-3
$\frac{2}{9}$	3.100	31	3.184	64	3-87563-2
$\frac{2}{10}$	3.000	30	3.084	62	3-87563-1
$\frac{2}{11}$	2.900	29	2.984	60	3-87563-0
$\frac{2}{12}$	2.800	28	2.884	58	2-87563-9
$\frac{2}{13}$	2.700	27	2.784	56	2-87563-8
$\frac{2}{14}$	2.600	26	2.684	54	2-87563-7
$\frac{2}{15}$	2.500	25	2.584	52	2-87563-6
$\frac{2}{16}$	2.400	24	2.484	50	2-87563-5
$\frac{2}{17}$	2.300	23	2.384	48	2-87563-4
$\frac{2}{18}$	2.200	22	2.284	46	2-87563-3
$\frac{2}{19}$	2.100	21	2.184	44	2-87563-2
$\frac{2}{20}$	2.000	20	2.084	42	2-87563-1
$\frac{2}{21}$	1.900	19	1.984	40	2-87563-0
$\frac{2}{22}$	1.800	18	1.884	38	1-87563-9
$\frac{2}{23}$	1.700	17	1.784	36	1-87563-8
$\frac{2}{24}$	1.600	16	1.684	34	1-87563-7
$\frac{2}{25}$	1.500	15	1.584	32	1-87563-6
$\frac{2}{26}$	1.400	14	1.484	30	1-87563-5
$\frac{2}{27}$	1.300	13	1.384	28	1-87563-4
$\frac{2}{28}$	1.200	12	1.284	26	1-87563-3
$\frac{2}{29}$	1.100	11	1.184	24	1-87563-2
$\frac{2}{30}$	1.000	10	1.084	22	1-87563-1
$\frac{2}{31}$	0.900	9	0.984	20	1-87563-0
$\frac{2}{32}$	0.800	8	0.884	18	87563-9
$\frac{2}{33}$	0.700	7	0.784	16	87563-8
$\frac{2}{34}$	0.600	6	0.684	14	87563-7
$\frac{2}{35}$	0.500	5	0.584	12	87563-6
$\frac{2}{36}$	0.400	4	0.484	10	87563-5
$\frac{2}{37}$	0.300	3	0.384	8	87563-4
$\frac{2}{38}$	0.200	2	0.284	6	87563-3
$\frac{2}{39}$	0.100	1	0.184	4	87563-2
$\frac{2}{40}$			0.084	2	87563-1

THIS DRAWING IS A CONTROLLED DOCUMENT.		DWN CHK	08SEP75 09SEP75	 TE Connectivity							
DIMENSIONS: INCHES		APVO	15SEP75			NAME HEADER ASSY MOD II RIGHT ANGLE .025 SQ POSTS DOUBLE ROW .100 X .100 CENTERS					
		PRODUCT SPEC									
		APPLICATION SPEC									
		MATERIAL FINISH									
HSG: GLASS FILLED NYLON COLOR: BLACK POST: PHOS BRONZE		WEIGHT		SIZE		CAGE CODE	DRAWING NO	RESTRICTED TO			
SEE TABLE		—		A1		00779		C-87563			
CUSTOMER DRAWING				SCALE		5:1		SHEET 1 of 2		REV J3	

8

7

6

5

4

3

2

1

THIS DRAWING IS UNPUBLISHED.

RELEASED FOR PUBLICATION

ALL RIGHTS RESERVED.

LOCAD

DIST00

REVISIONS					
P	LTR	DESCRIPTION	DATE	DWN	APVD
	-	SEE SHEET 1	-	-	-

△ ₃	3.900	39	3.984	80	9-87563-0
△ ₃	3.800	38	3.884	78	8-87563-9
△ ₃	3.700	37	3.784	76	8-87563-8
△ ₃	3.600	36	3.684	74	8-87563-7
△ ₃	3.500	35	3.584	72	8-87563-6
△ ₃	3.400	34	3.484	70	8-87563-5
△ ₃	3.300	33	3.384	68	8-87563-4
△ ₃	3.200	32	3.284	66	8-87563-3
△ ₃	3.100	31	3.184	64	8-87563-2
△ ₃	3.000	30	3.084	62	8-87563-1
△ ₃	2.900	29	2.984	60	8-87563-0
△ ₃	2.800	28	2.884	58	7-87563-9
△ ₃	2.700	27	2.784	56	7-87563-8
△ ₃	2.600	26	2.684	54	7-87563-7
△ ₃	2.500	25	2.584	52	7-87563-6
△ ₃	2.400	24	2.484	50	7-87563-5
△ ₃	2.300	23	2.384	48	7-87563-4
△ ₃	2.200	22	2.284	46	7-87563-3
△ ₃	2.100	21	2.184	44	7-87563-2
△ ₃	2.000	20	2.084	42	7-87563-1
△ ₃	1.900	19	1.984	40	7-87563-0
△ ₃	1.800	18	1.884	38	6-87563-9
△ ₃	1.700	17	1.784	36	6-87563-8
△ ₃	1.600	16	1.684	34	6-87563-7
△ ₃	1.500	15	1.584	32	6-87563-6
△ ₃	1.400	14	1.484	30	6-87563-5
△ ₃	1.300	13	1.384	28	6-87563-4
△ ₃	1.200	12	1.284	26	6-87563-3
△ ₃	1.100	11	1.184	24	6-87563-2
△ ₃	1.000	10	1.084	22	6-87563-1
△ ₃	0.900	9	0.984	20	6-87563-0
△ ₃	0.800	8	0.884	18	5-87563-9
△ ₃	0.700	7	0.784	16	5-87563-8
△ ₃	0.600	6	0.684	14	5-87563-7
△ ₃	0.500	5	0.584	12	5-87563-6
△ ₃	0.400	4	0.484	10	5-87563-5
△ ₃	0.300	3	0.384	8	5-87563-4
△ ₃	0.200	2	0.284	6	5-87563-3
△ ₃	0.100	1	0.184	4	5-87563-2
△ ₃			0.084	2	5-87563-1
PLATING	C	B	A	NO OF POSN	PART NO

THIS DRAWING IS A CONTROLLED DOCUMENT.

DWN
—
08SEP75

CHK
—
09SEP75

APVD
—
15SEP75

DIMENSIONS:
INCHES

TOLERANCES UNLESS OTHERWISE SPECIFIED:

0 PLC ± -
1 PLC ± -
2 PLC ± -
3 PLC ± .005
4 PLC ± -
ANGLES ± ± -

MATERIAL
HSG: GLASS FILLED NYLON
COLOR: BLACK
POST: PHOS. BRONZE

FINISH
SEE TABLE

PRODUCT SPEC
—

APPLICATION SPEC
—

SIZE
A1

CAGE CODE
00779

DRAWING NO
87563

RESTRICTED TO
—

CUSTOMER DRAWING

SCALE
5:1

SHEET
2

OF
2

REV
J3

4805 (3/11)

Mouser Electronics

Authorized Distributor

Click to View Pricing, Inventory, Delivery & Lifecycle Information:

[TE Connectivity:](#)

[1-87563-3](#)